






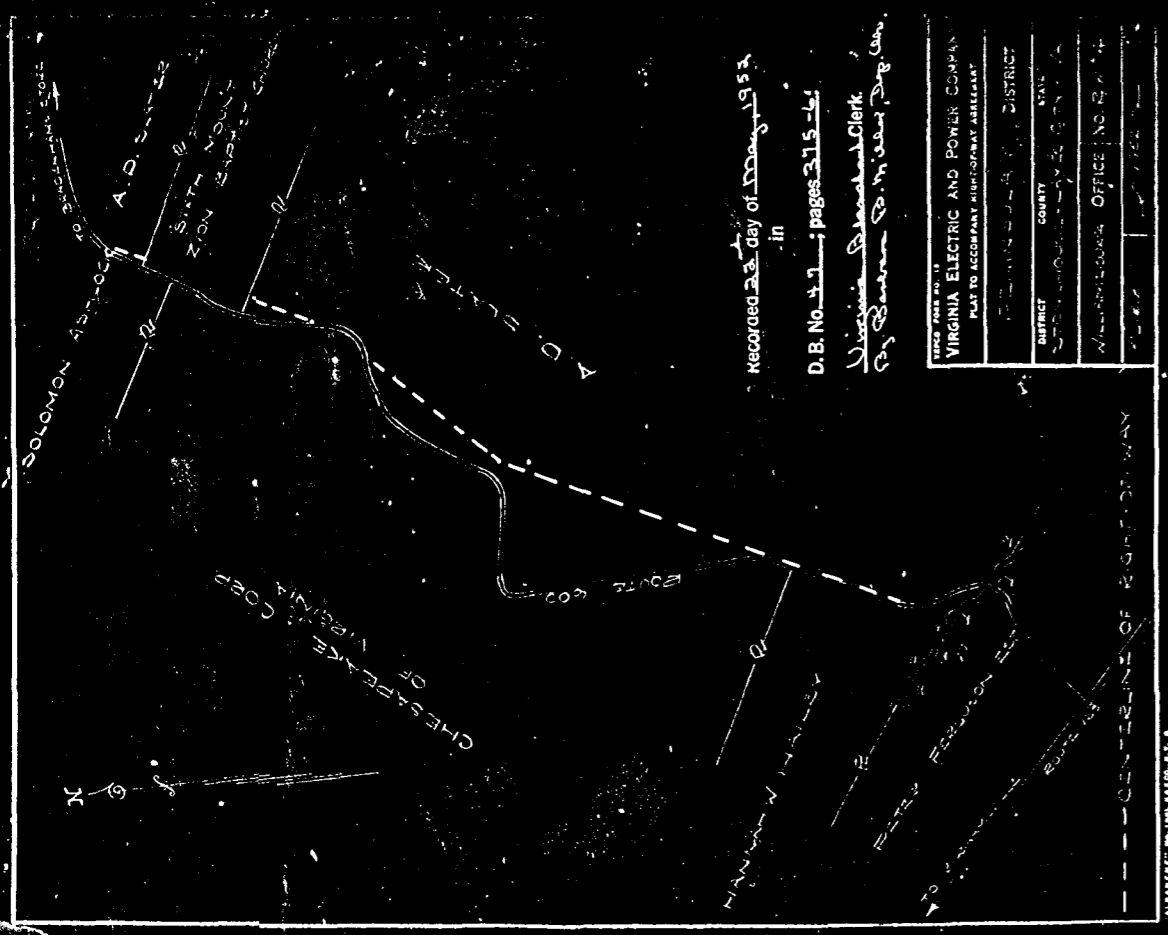







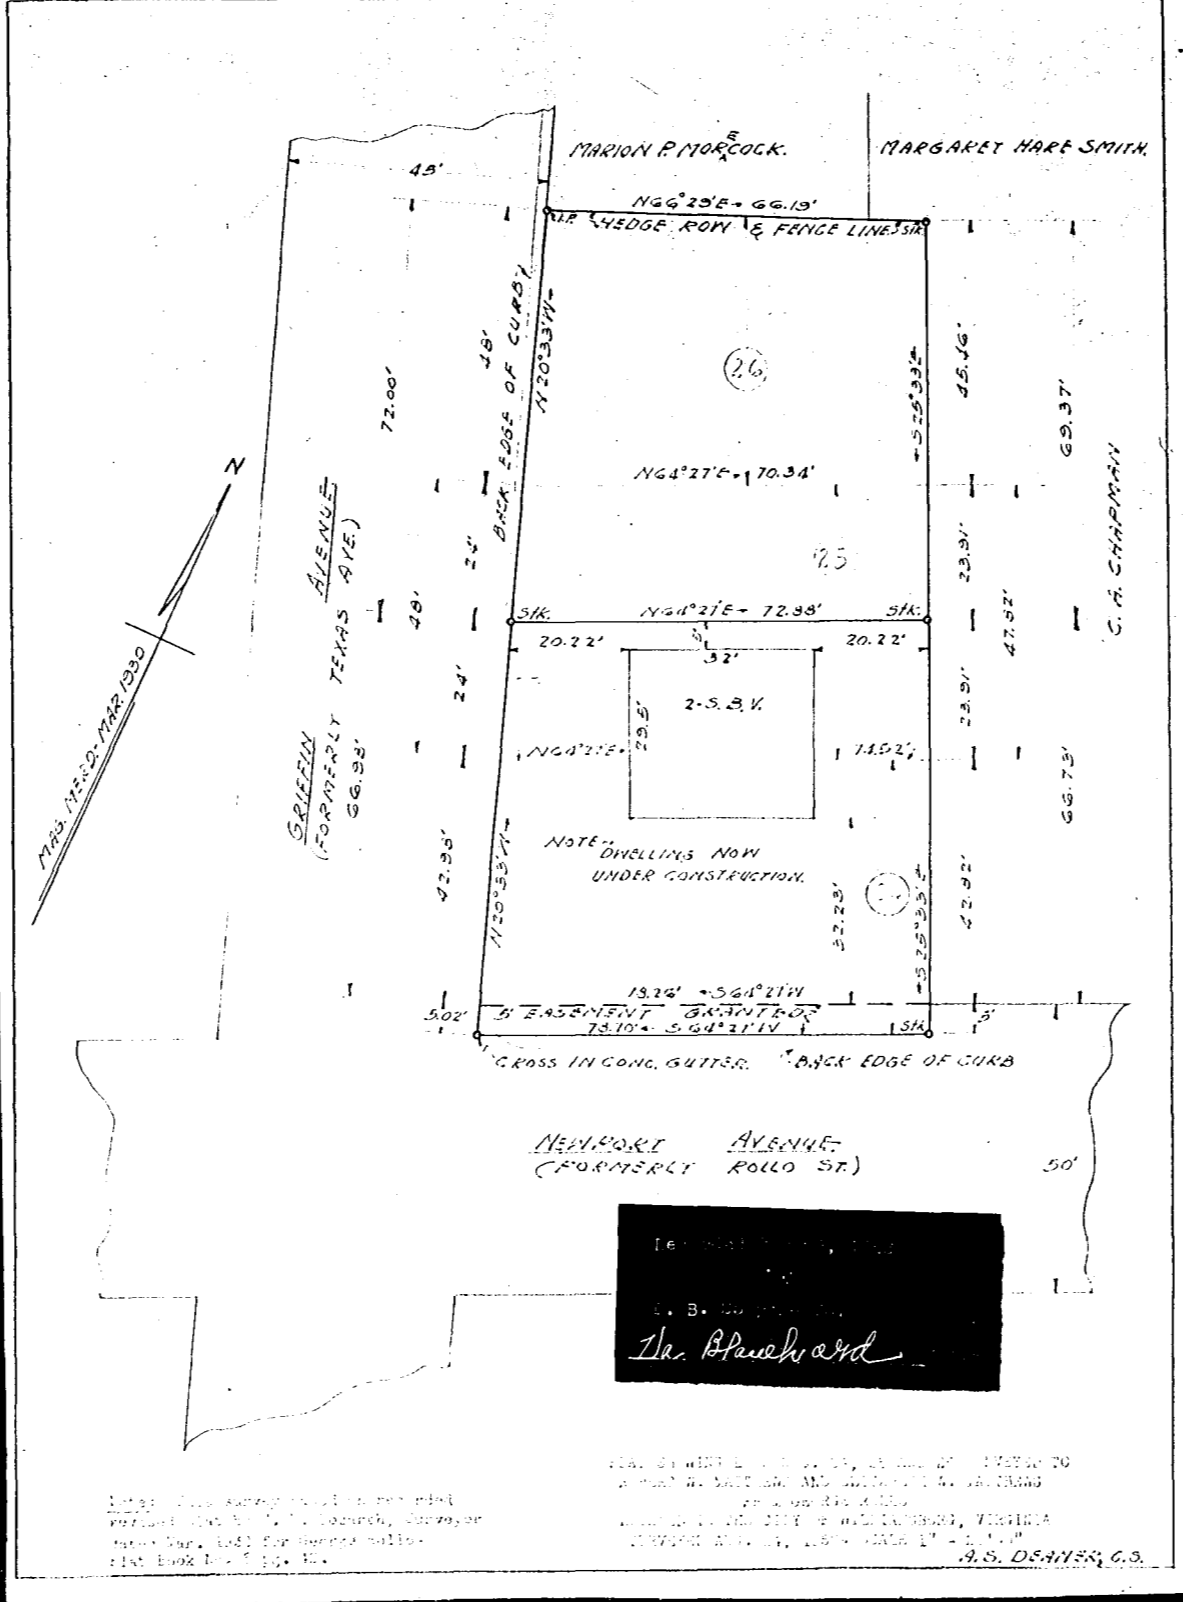

*Dr. Blanchard*


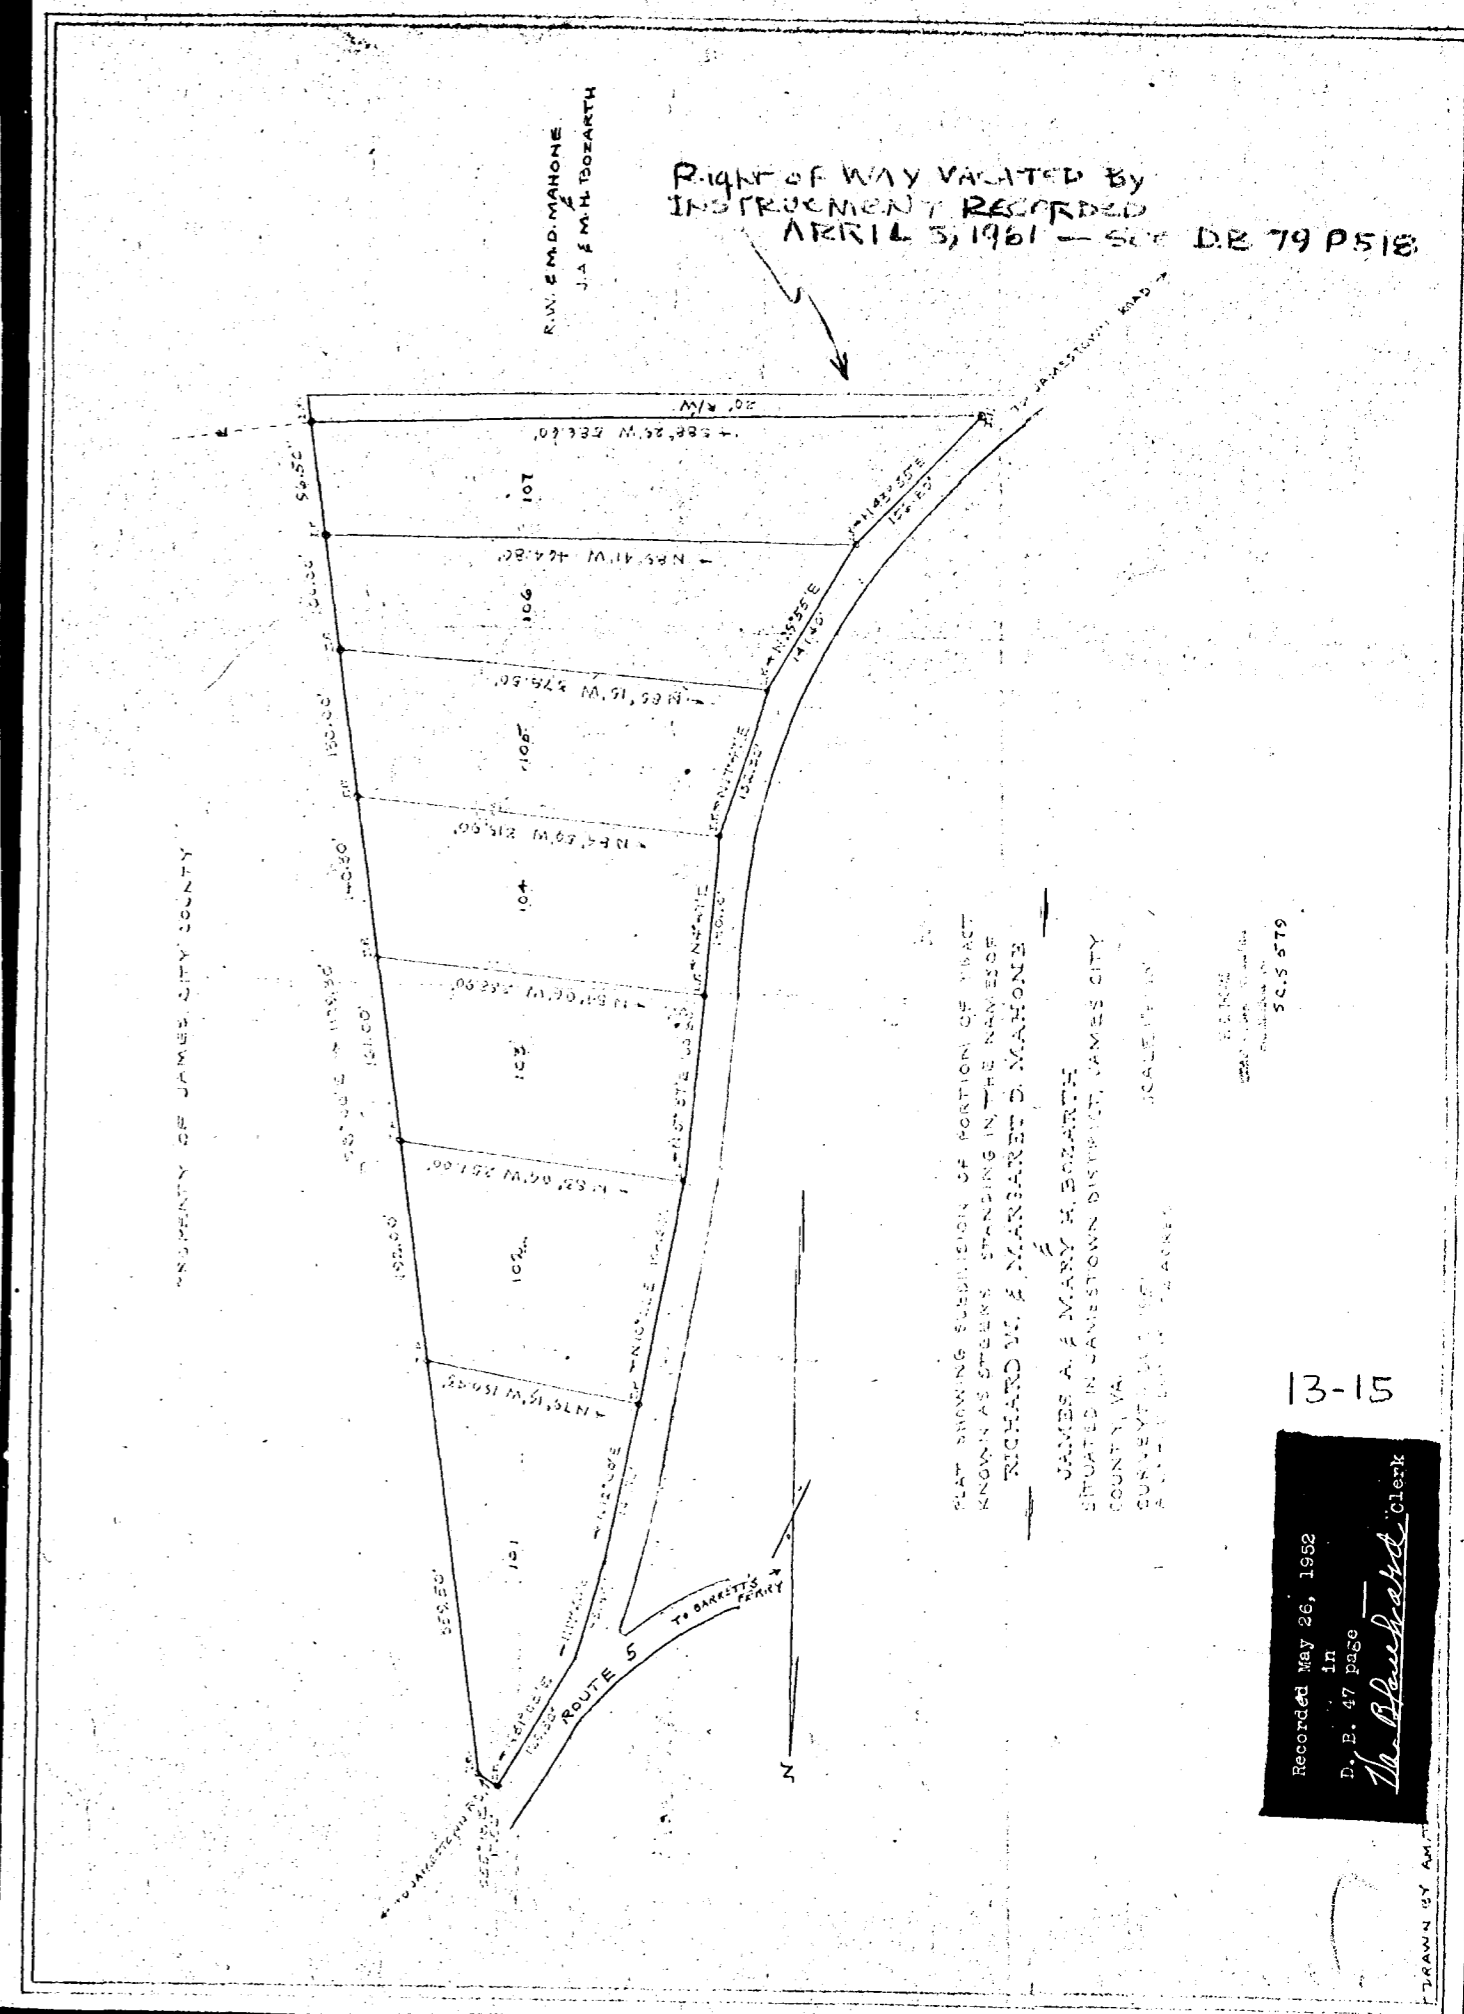

RIGHT OF WAY VACATED BY  
INSTRUMENT RECORDED  
APRIL 3, 1961 - SEE DE 79 P 518

PLAT SHOWING SUBDIVISION OF PORTION OF TRACT KNOWN AS OTHERS STANDING IN THE NAME OF RICHARD W. & MARGARET D. MAHONEY  
JAMES A. & MARY H. BOZARTH  
SITUATED IN JAMESTOWN DISTRICT, JAMES CITY COUNTY, VA.  

Recorded May 26, 1952  
in  
D.B. 47 page  
*Dr. Blanchard*  
Clerk