


ELLEN JONES MINOR

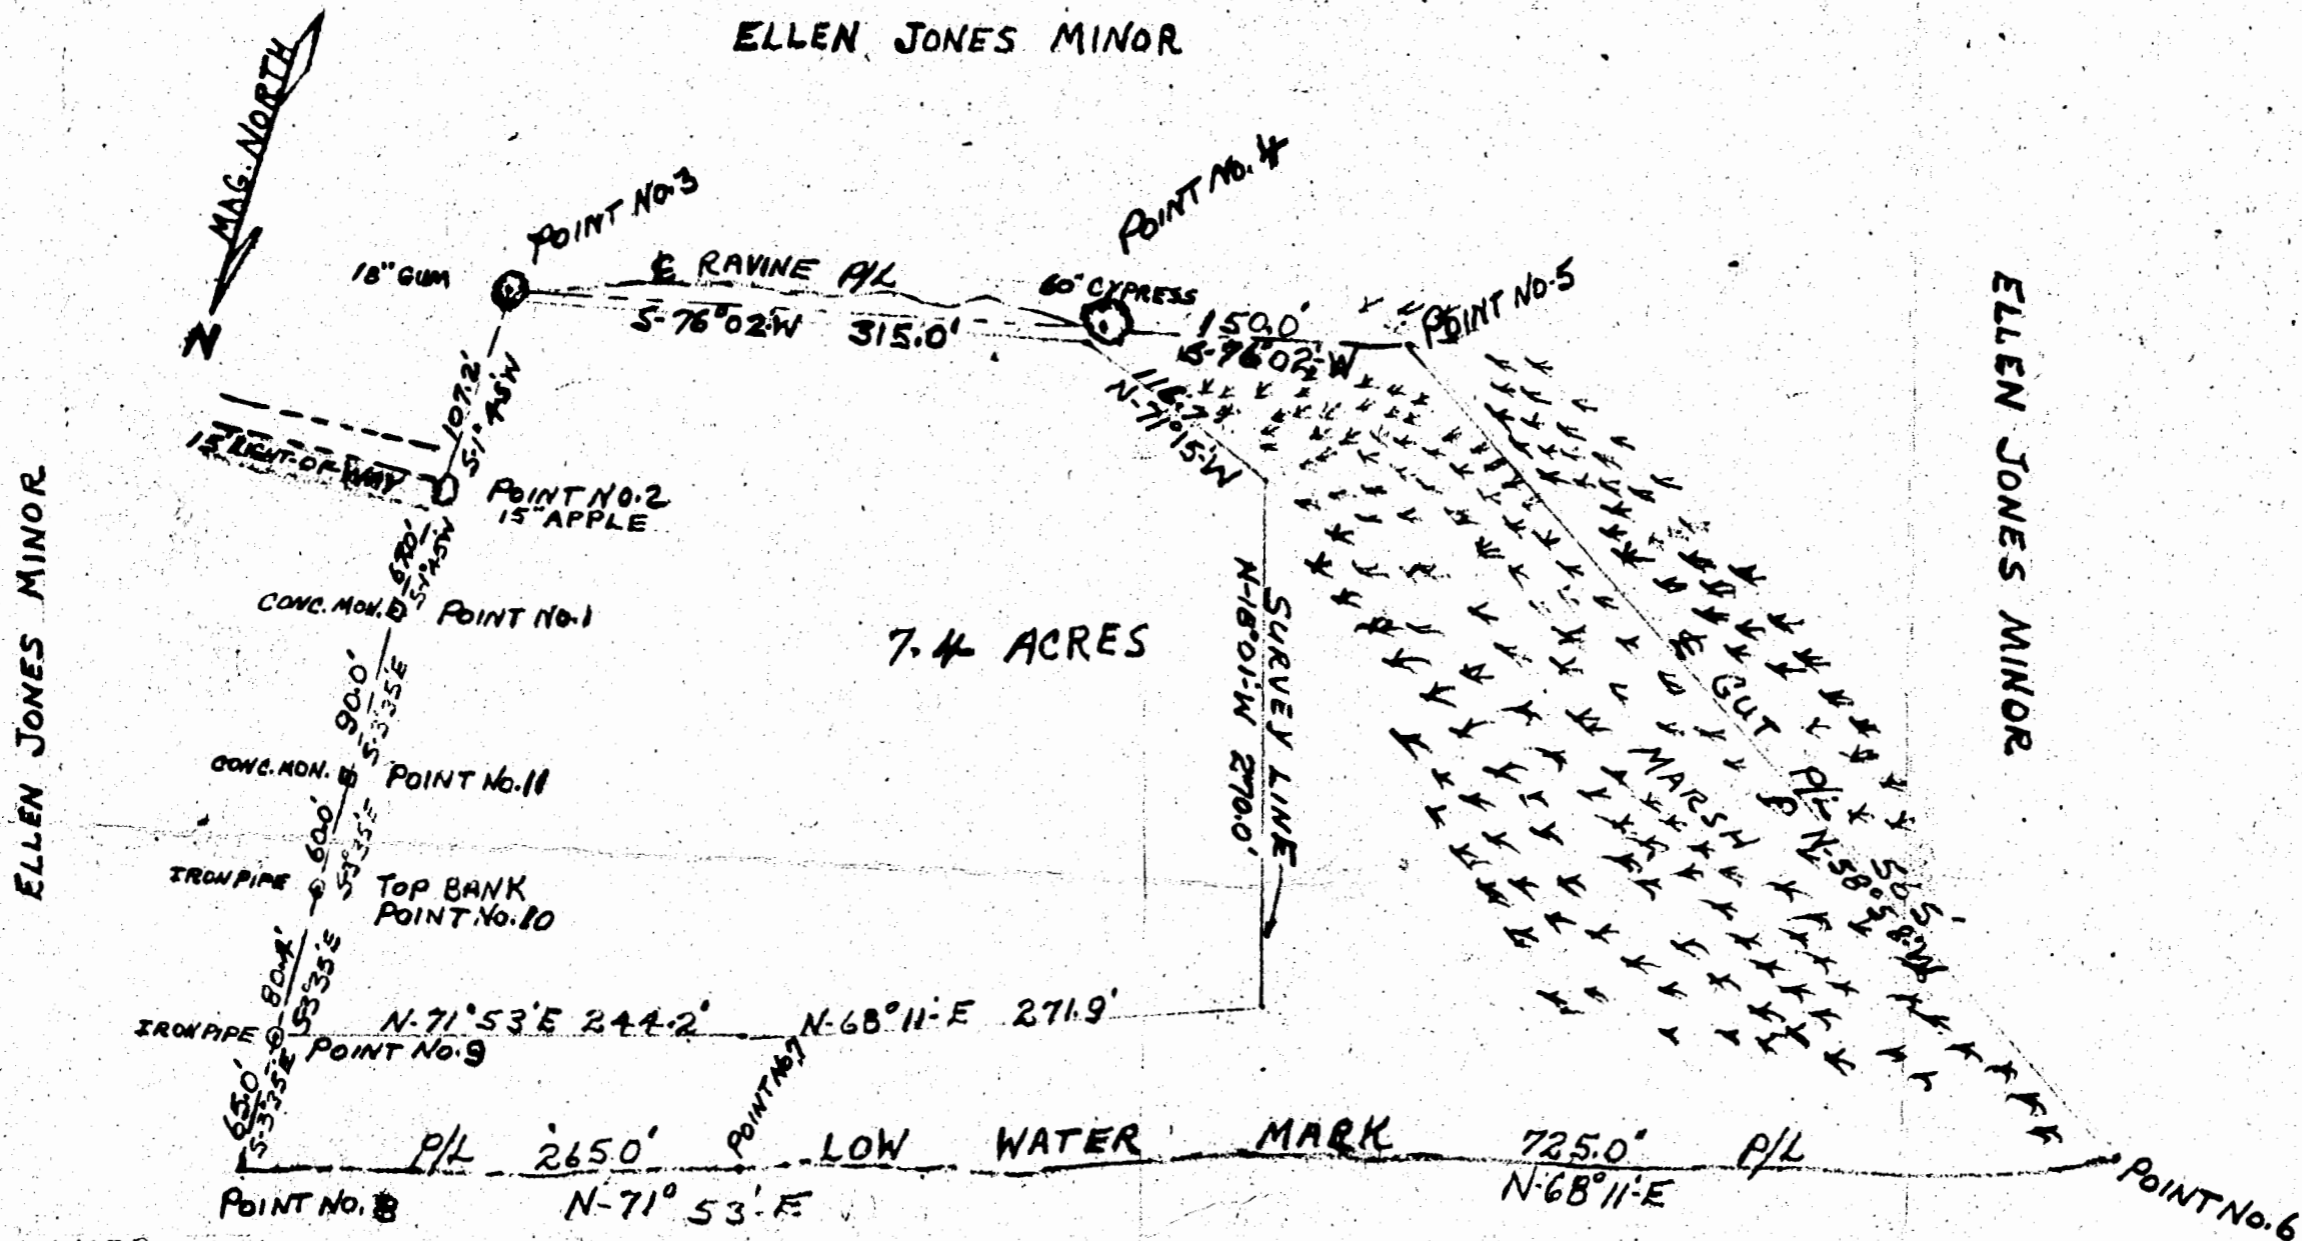

NOTE: THE DISTANCE BETWEEN
 POINT No. 11 AND POINT No. 1
 IS 90.0' ALTHOUGH THE
 ORIGINAL DEED CALLS
 FOR A DISTANCE OF 100.0'

CHICKAHOMINY RIVER

Ellen Jones Minor
 to
 Coca-Cola Bottling Co, Inc

Recorded Oct. 6, 1953

Virginia Blawiehard clerk

PLAT OF LAND
 OWNED BY FRANKLIN PERCIVAL MINOR
 AND FAY WEBER MINOR.
 POWHATAN DISTRICT, JAMES CITY
 COUNTY, VIRGINIA.
 SURVEYED BY D.W. WARE AUG. 1, 1953
 CERTIFIED BY: *Tom Cartney* C.E.
 SCALE 1" = 100'