


MR. THELKA J. PILLAND
 JAMES TOWN DISTRICT, JAMES
 CITY COUNTY, VIRGINIA, MAY
 BEING SUZENE CEAN AREA
 ACCORDING TO THE COUNTY SURVEY
 THE AREA FOR THE SEVERAL
 LOTS WITHIN THE AREA FOR
 IN FUTURE AND ALSO THE CITY
 RIGHT TITLE & INTEREST WILL BE GRANTED
 NOV 3 1953

Donald R Taylor and
 T. D. Savage
 from
 Thelka J. & M R Pilland, Jr
 Recorded Nov. 23, 1953
 in
 D. B. 50 page _____

NOTE: TO BE SET IN STATION CHECKED CORNER
 NEW'S ROAD AT THE CORNER
 EXCEPT AS NOTED

P. 69

Dewey C. Renick
 to
 Roland & Hilda L. Hughes
 Recorded Nov 23, 1953
 in
 D. B. 50 page _____

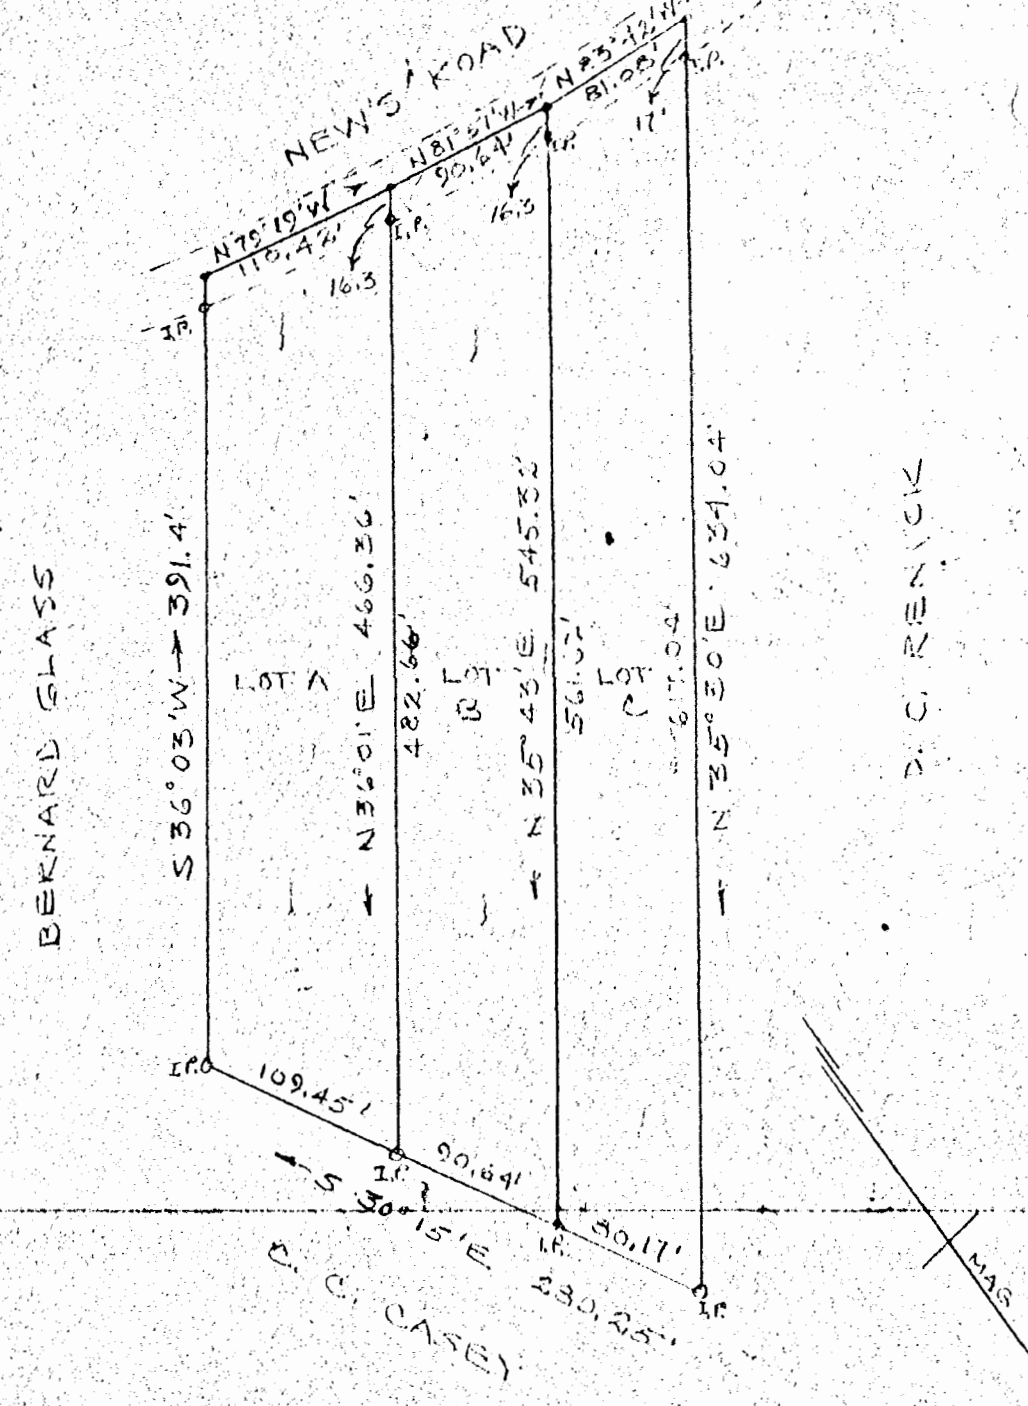

PLAT SHOWING THREE LOTS OF LAND
 BELONGING TO D. C. RENICK, IN JAMES
 CITY COUNTY, VA.
 SURVEYED AUGUST, 1953
 AVERAGE LOT = .98 ACRES
 SCALE 1" = 100'
 W. D. THOMAS, C.L.S. 479

LINE IN CENTER OF ROAD AS INDICATED