

BACHELDER

N 85° 35' W 200.0

LOT NO. 7

LOT NO. 6

S 34° 25' W 200.0

N 34° 25' W 200.0

INDIGO PARK

5' EASEMENT RESERVED FOR ROAD WIDENING

ADJ. TO ROUTE NO. 5

S 55° 35' E 200.0

COOLLY ROAD

30'

INDIGO PARK

SITUATED IN JAMES CITY COUNTY VA,
PLAT SHOWING SURVEY OF LOT NO. 7
BLOCK "A"

IRON PIPE MONUMENTS SHOWN

AUG. 1 1954


SCALE 1" = 40'

Gladys Gilley
to: Jr
Wise A/& Maria S Skillman

MAPPING
DURHAM, VIRGINIA

NS 44 P. 13 - NEWBARK

PINE CREST SUBDIVISION

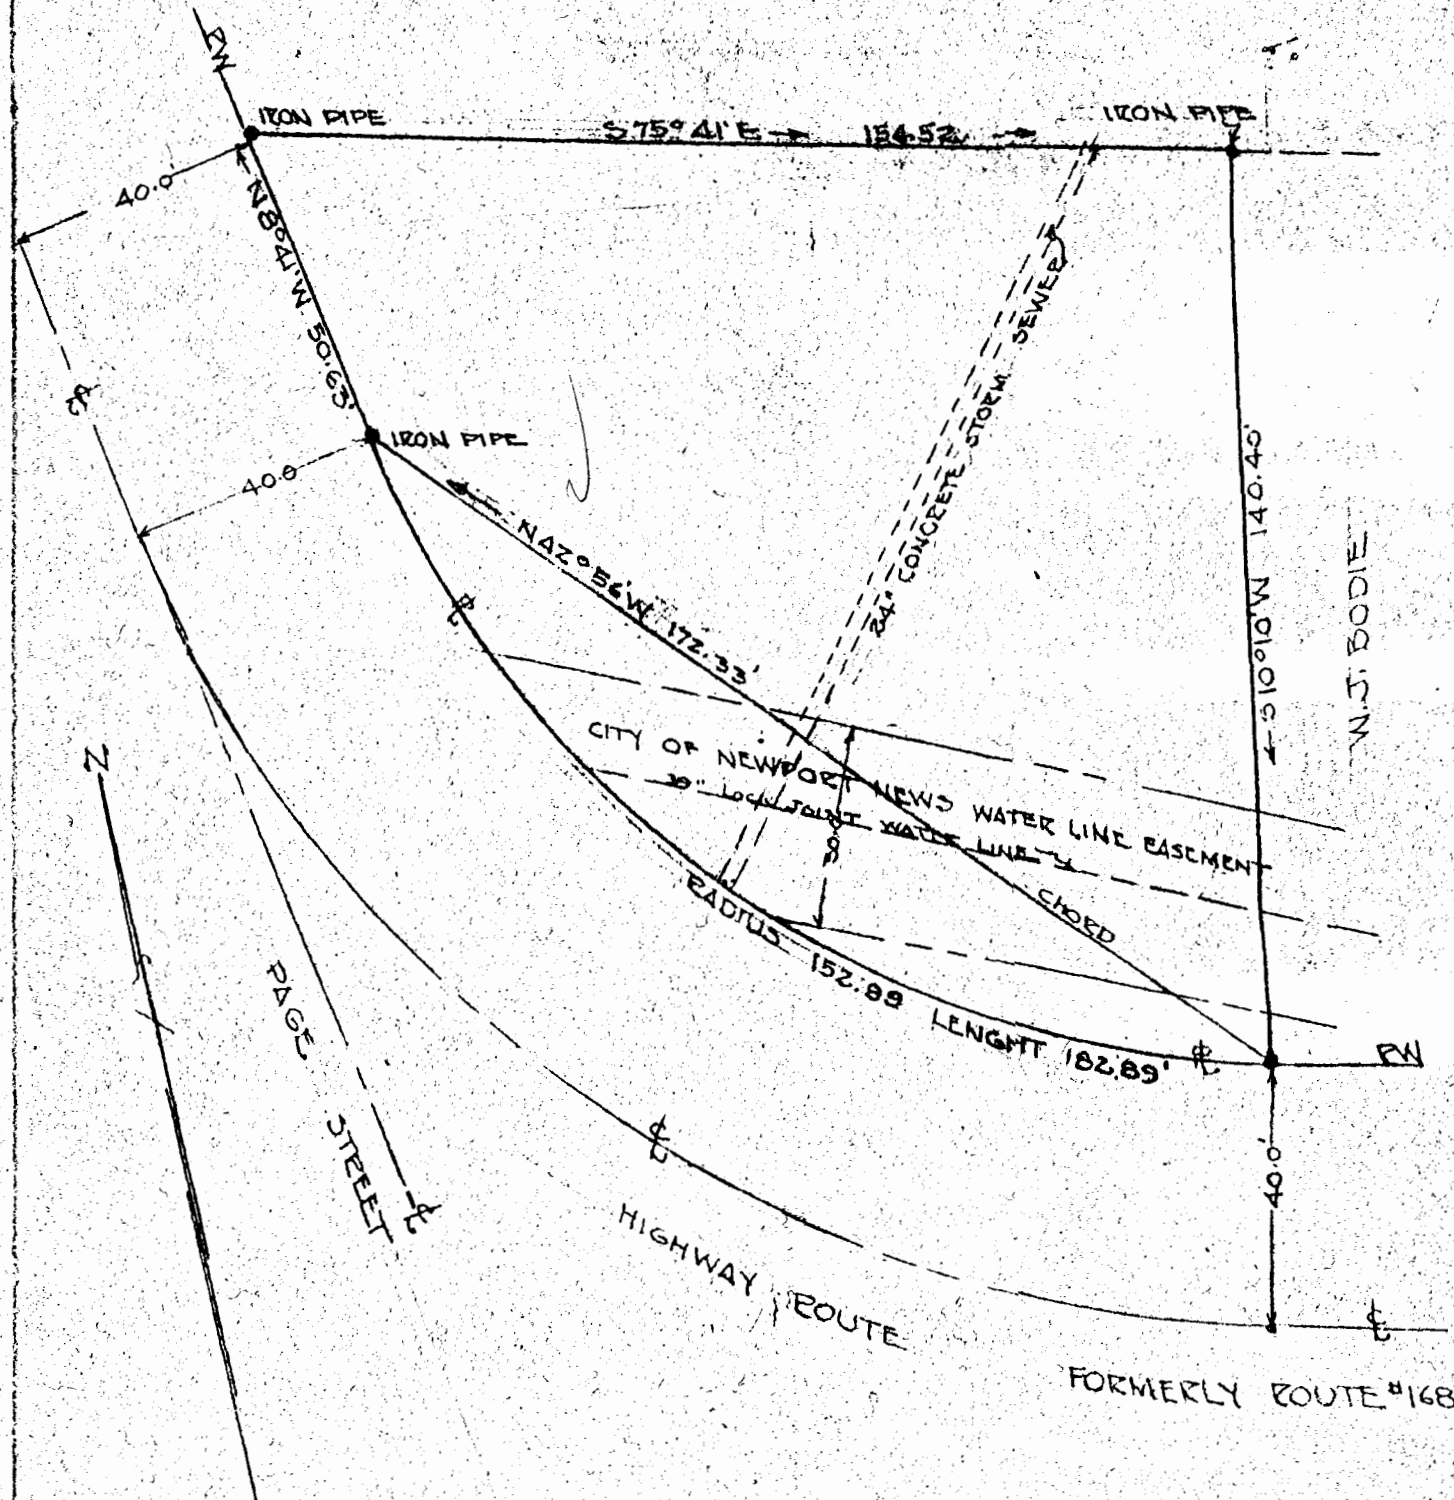

SURVEY OF PROPERTY

SITUATE

CITY OF WILLIAMSBURG VIRGINIA

FOR

SUN OIL COMPANY

JULY 19, 1954

SCALE 1" = 30'

W. J. Bodie
to:
National Life Ins. Co
Sun Oil Company

NOTE -

EXACT LOCATION OF WATER LINE EASEMENT
NOT DETERMINED IN ORIGINAL
CONVEYANCE, COPY OF PLAT IS
FURNISHED ATTORNEY HEREWITH.

I CERTIFY THAT THIS SURVEY, AS
PREPARED BY ME, IS CORRECT.

REVISED AUG. 1 1954
REVISED SEPT 9 1954

W. J. Bodie
Reg. No. 191