


EUGENE MEADOWS

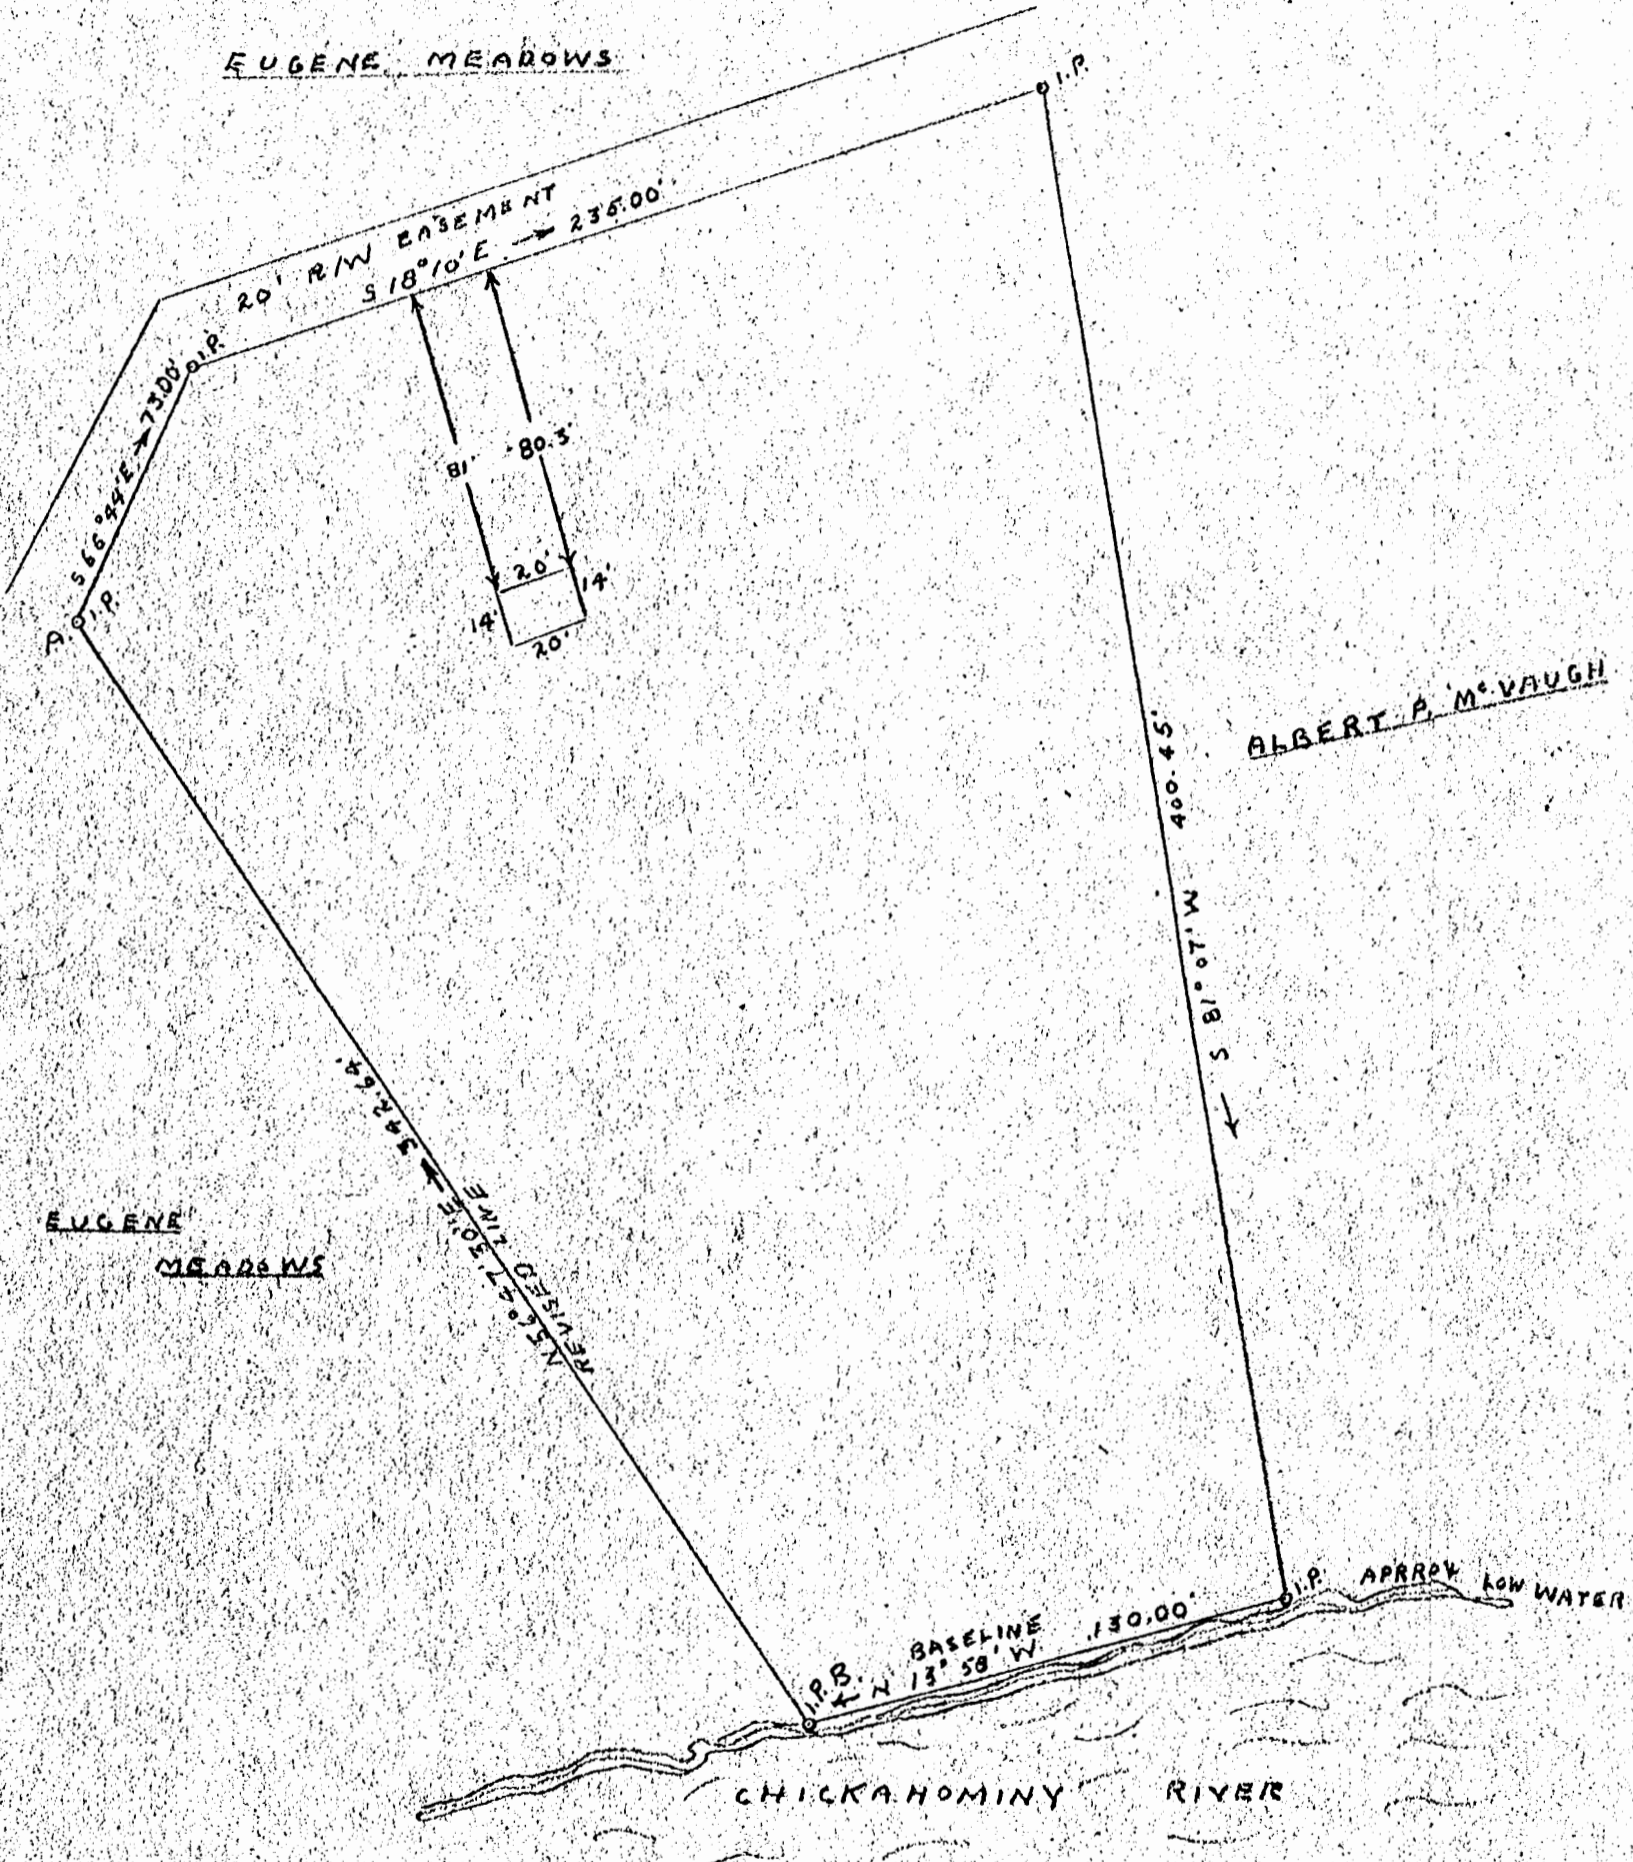

ALBERT P. McVAUGH

EUGENE MEADOWS

CHICKAHOMINY RIVER

Eugene R. Meadows
to
Oscar C & Bertha D. Thacker
Recorded Jan 13, 1955
D B 52 page 446

O. C. THACKER - LOT SURVEY REVISED
PLAT SHOWING LOT OF LAND AND HOUSE STANDING
IN THE NAME OF O. C. THACKER SITUATED IN POWHATAN
DISTRICT, JAMES CITY COUNTY, VA
SURVEYED AUG, 22 1954 SCALE 1" = 50'

W. D. Thomas C.E.S. #579
NOTE - EUGENE R. MEADOWS CONSULTED ON THE GROUND
CONCERNING LOT LINES BY INSTRUMENT PARTY
LINE A-B RERUN AT THE REQUEST OF MR. MEADOWS