


MRS. CHAS. B. DUER

MRS. CHAS. B. DUER

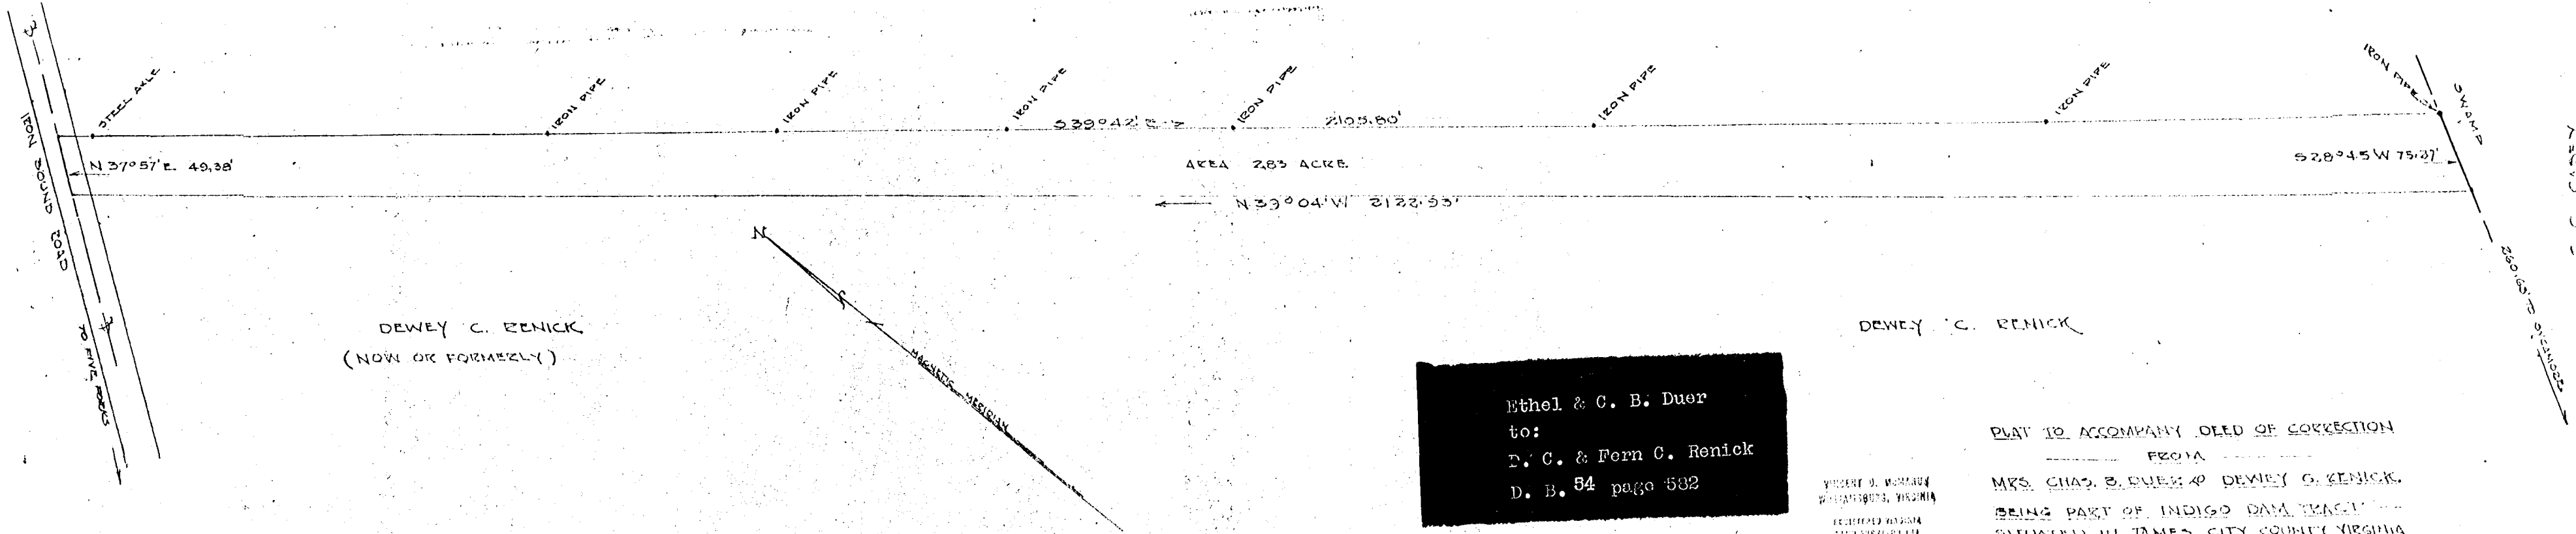

DEWEY C. RENICK
(NOW OR FORMERLY)

DEWEY C. RENICK

Ethel & C. B. Duer
to:
D. C. & Fern C. Renick
D. B. 54 page 582

VINCENT D. MORGAN
WILLIAMSBURG, VIRGINIA
REGISTERED MEASURER
AND SURVEYOR
LICENSE NUMBER 157
ISSUED JANUARY 1953

PLAT TO ACCOMPANY DEED OF CORRECTION
FROM
MRS. CHAS. B. DUER & DEWEY C. RENICK,
BEING PART OF INDIGO DAM TRACT
SITUATED IN JAMES CITY COUNTY VIRGINIA
SURVEYED DEC. 1954 SCALE 1" = 100'

NB507P25