


FOLD TO LEGAL SIZE.

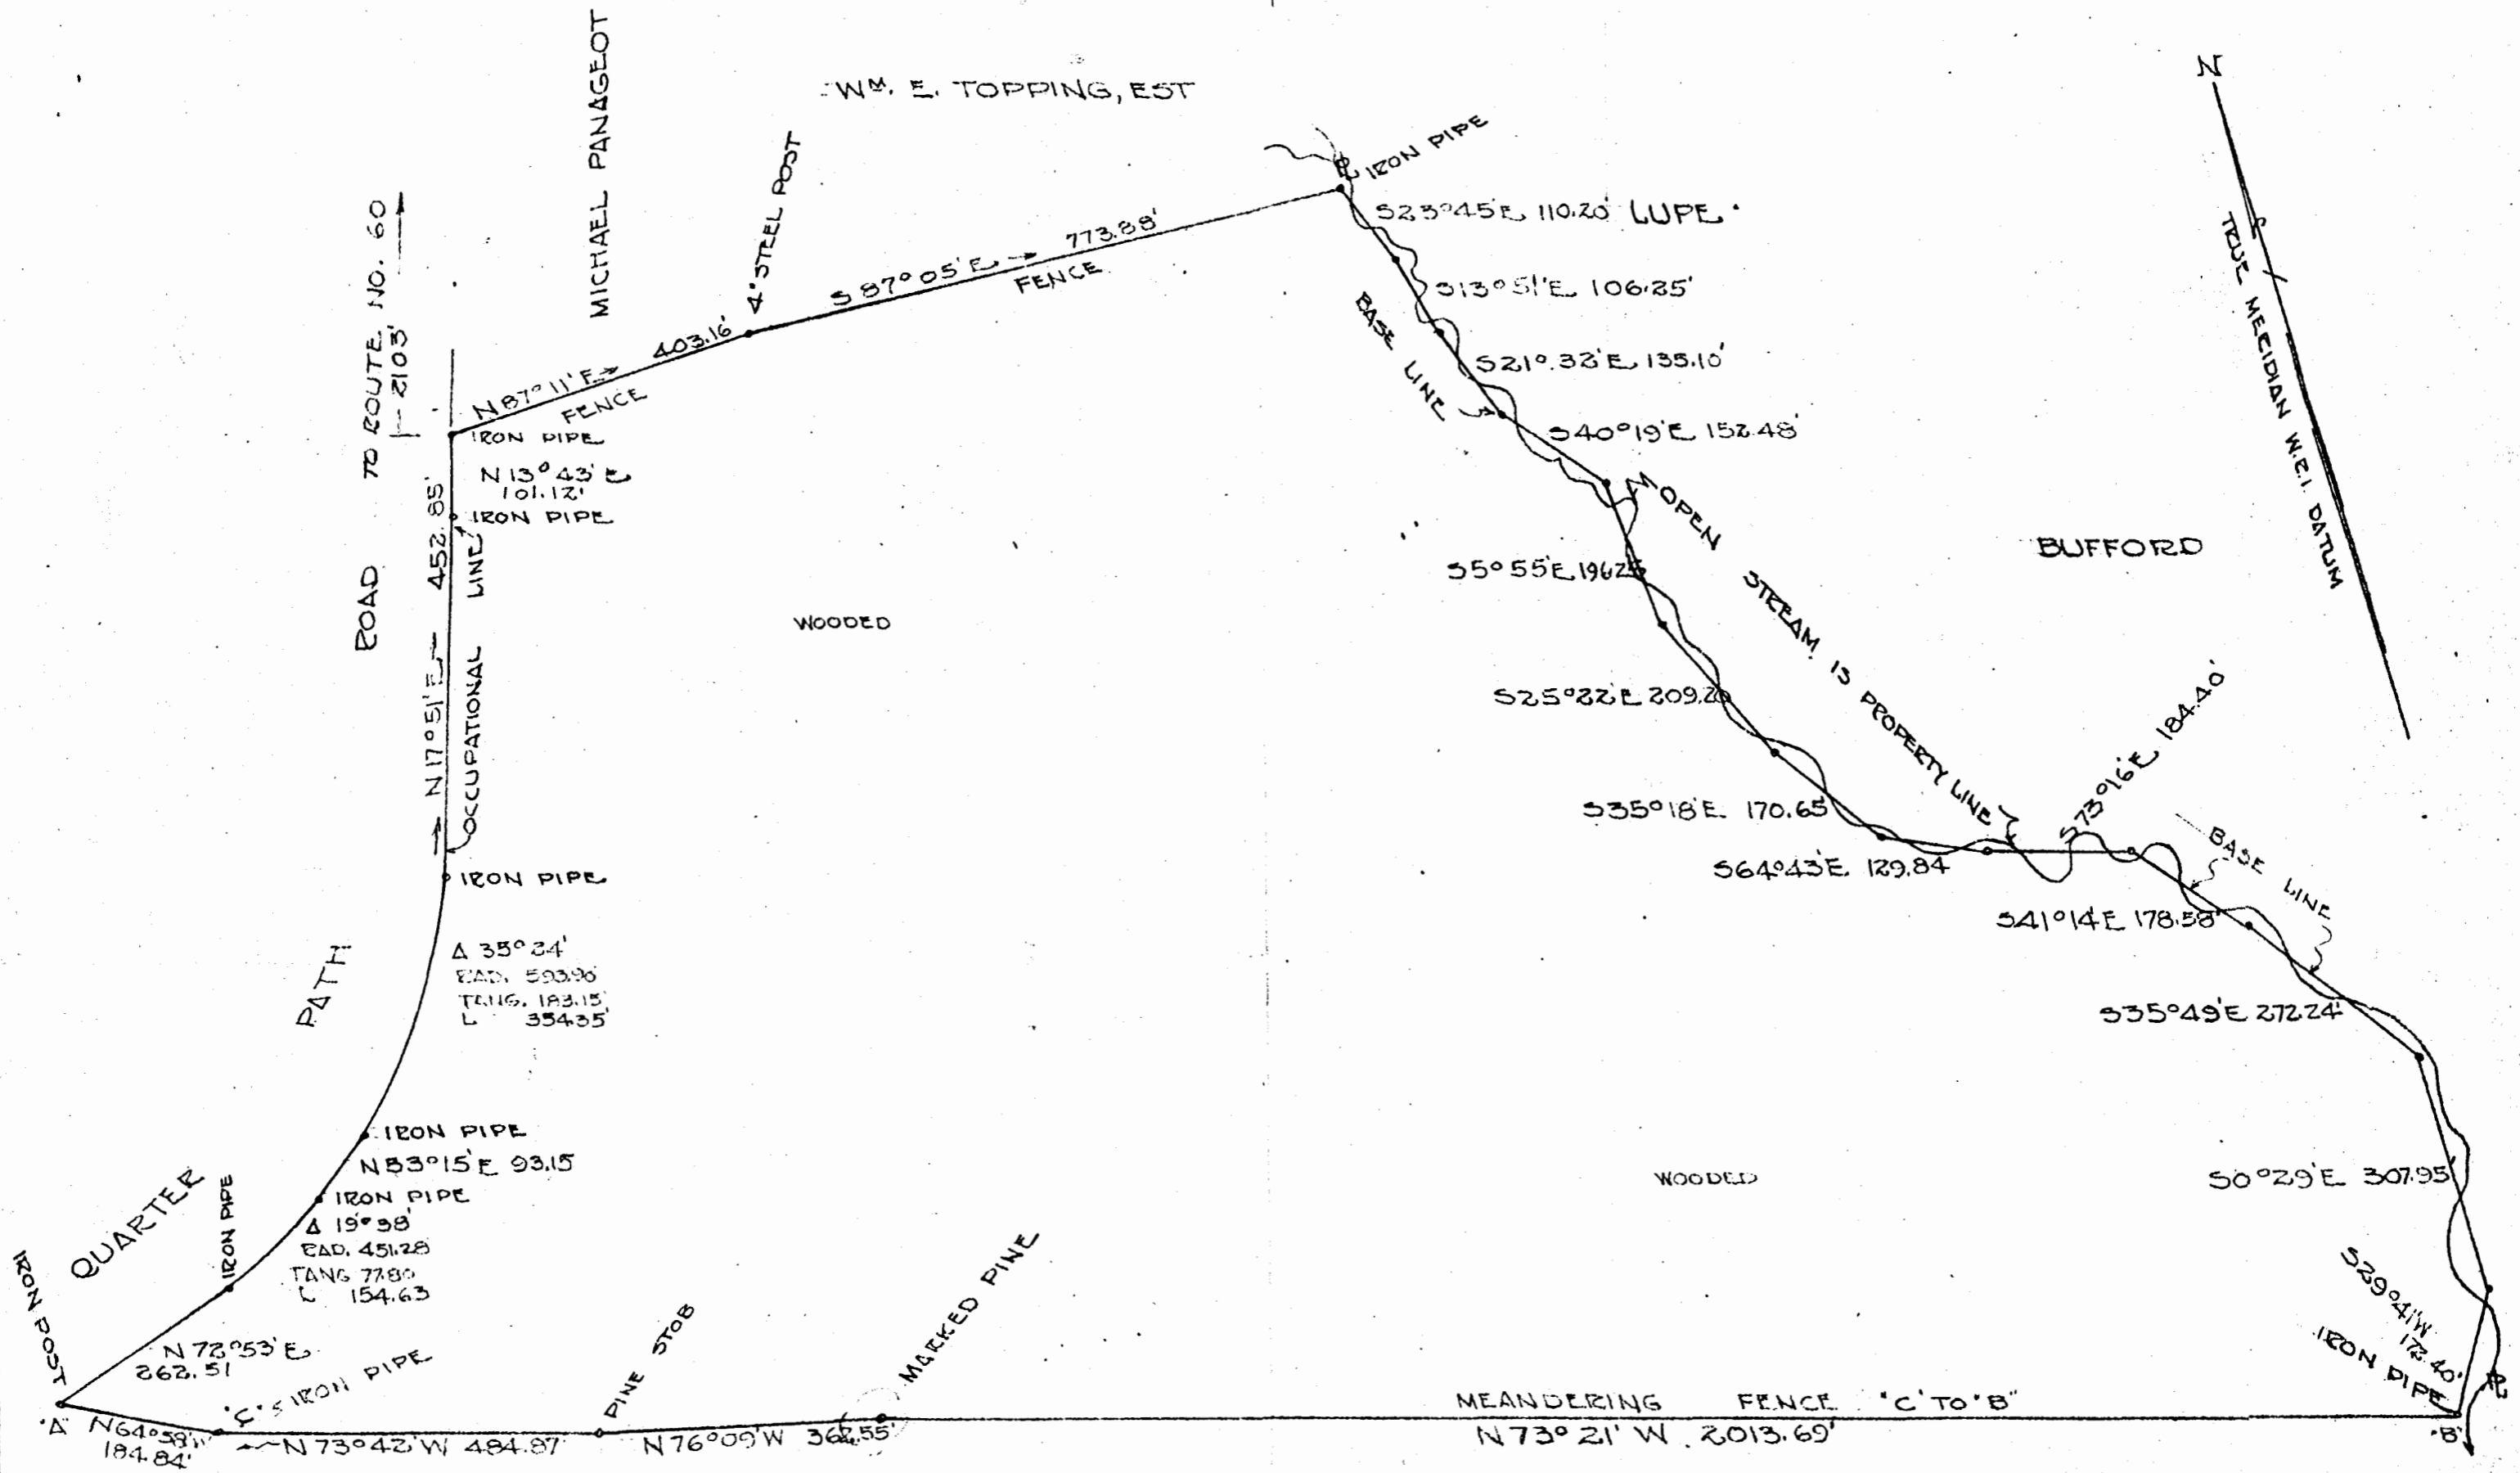

L.T. WARRINER

MRS. MARTHA S. HENDERSON

MARY GARNETT SWEENEY property

PLAT SHOWING SURVEY OF A  
 TRACT OF LAND STANDING OF  
 RECORD IN THE NAME OF  
 IDA & MARY GARRETT SWEENEY  
 SITUATED IN JAMESTOWN DISTRICT  
 JAMES CITY COUNTY VIRGINIA  
 AUGUST 1955 SCALE 1" = 200'  
 AREA 67.91 ACRES

Recorded September 12, 1955  
 in  
 D. B. 55, page 391

LINE "A" "B" AS INDICATED BY DR. HENDERSON

WINSTON D. WARRINER  
 SURVEYOR  
 JAMES CITY COUNTY, VIRGINIA