


FORT MAGEUDER FISHING CLUB

J. M. Henderson
to:
John D. Rockefeller, Jr
Recorded Nov 5, 1955
D. B. 56 page

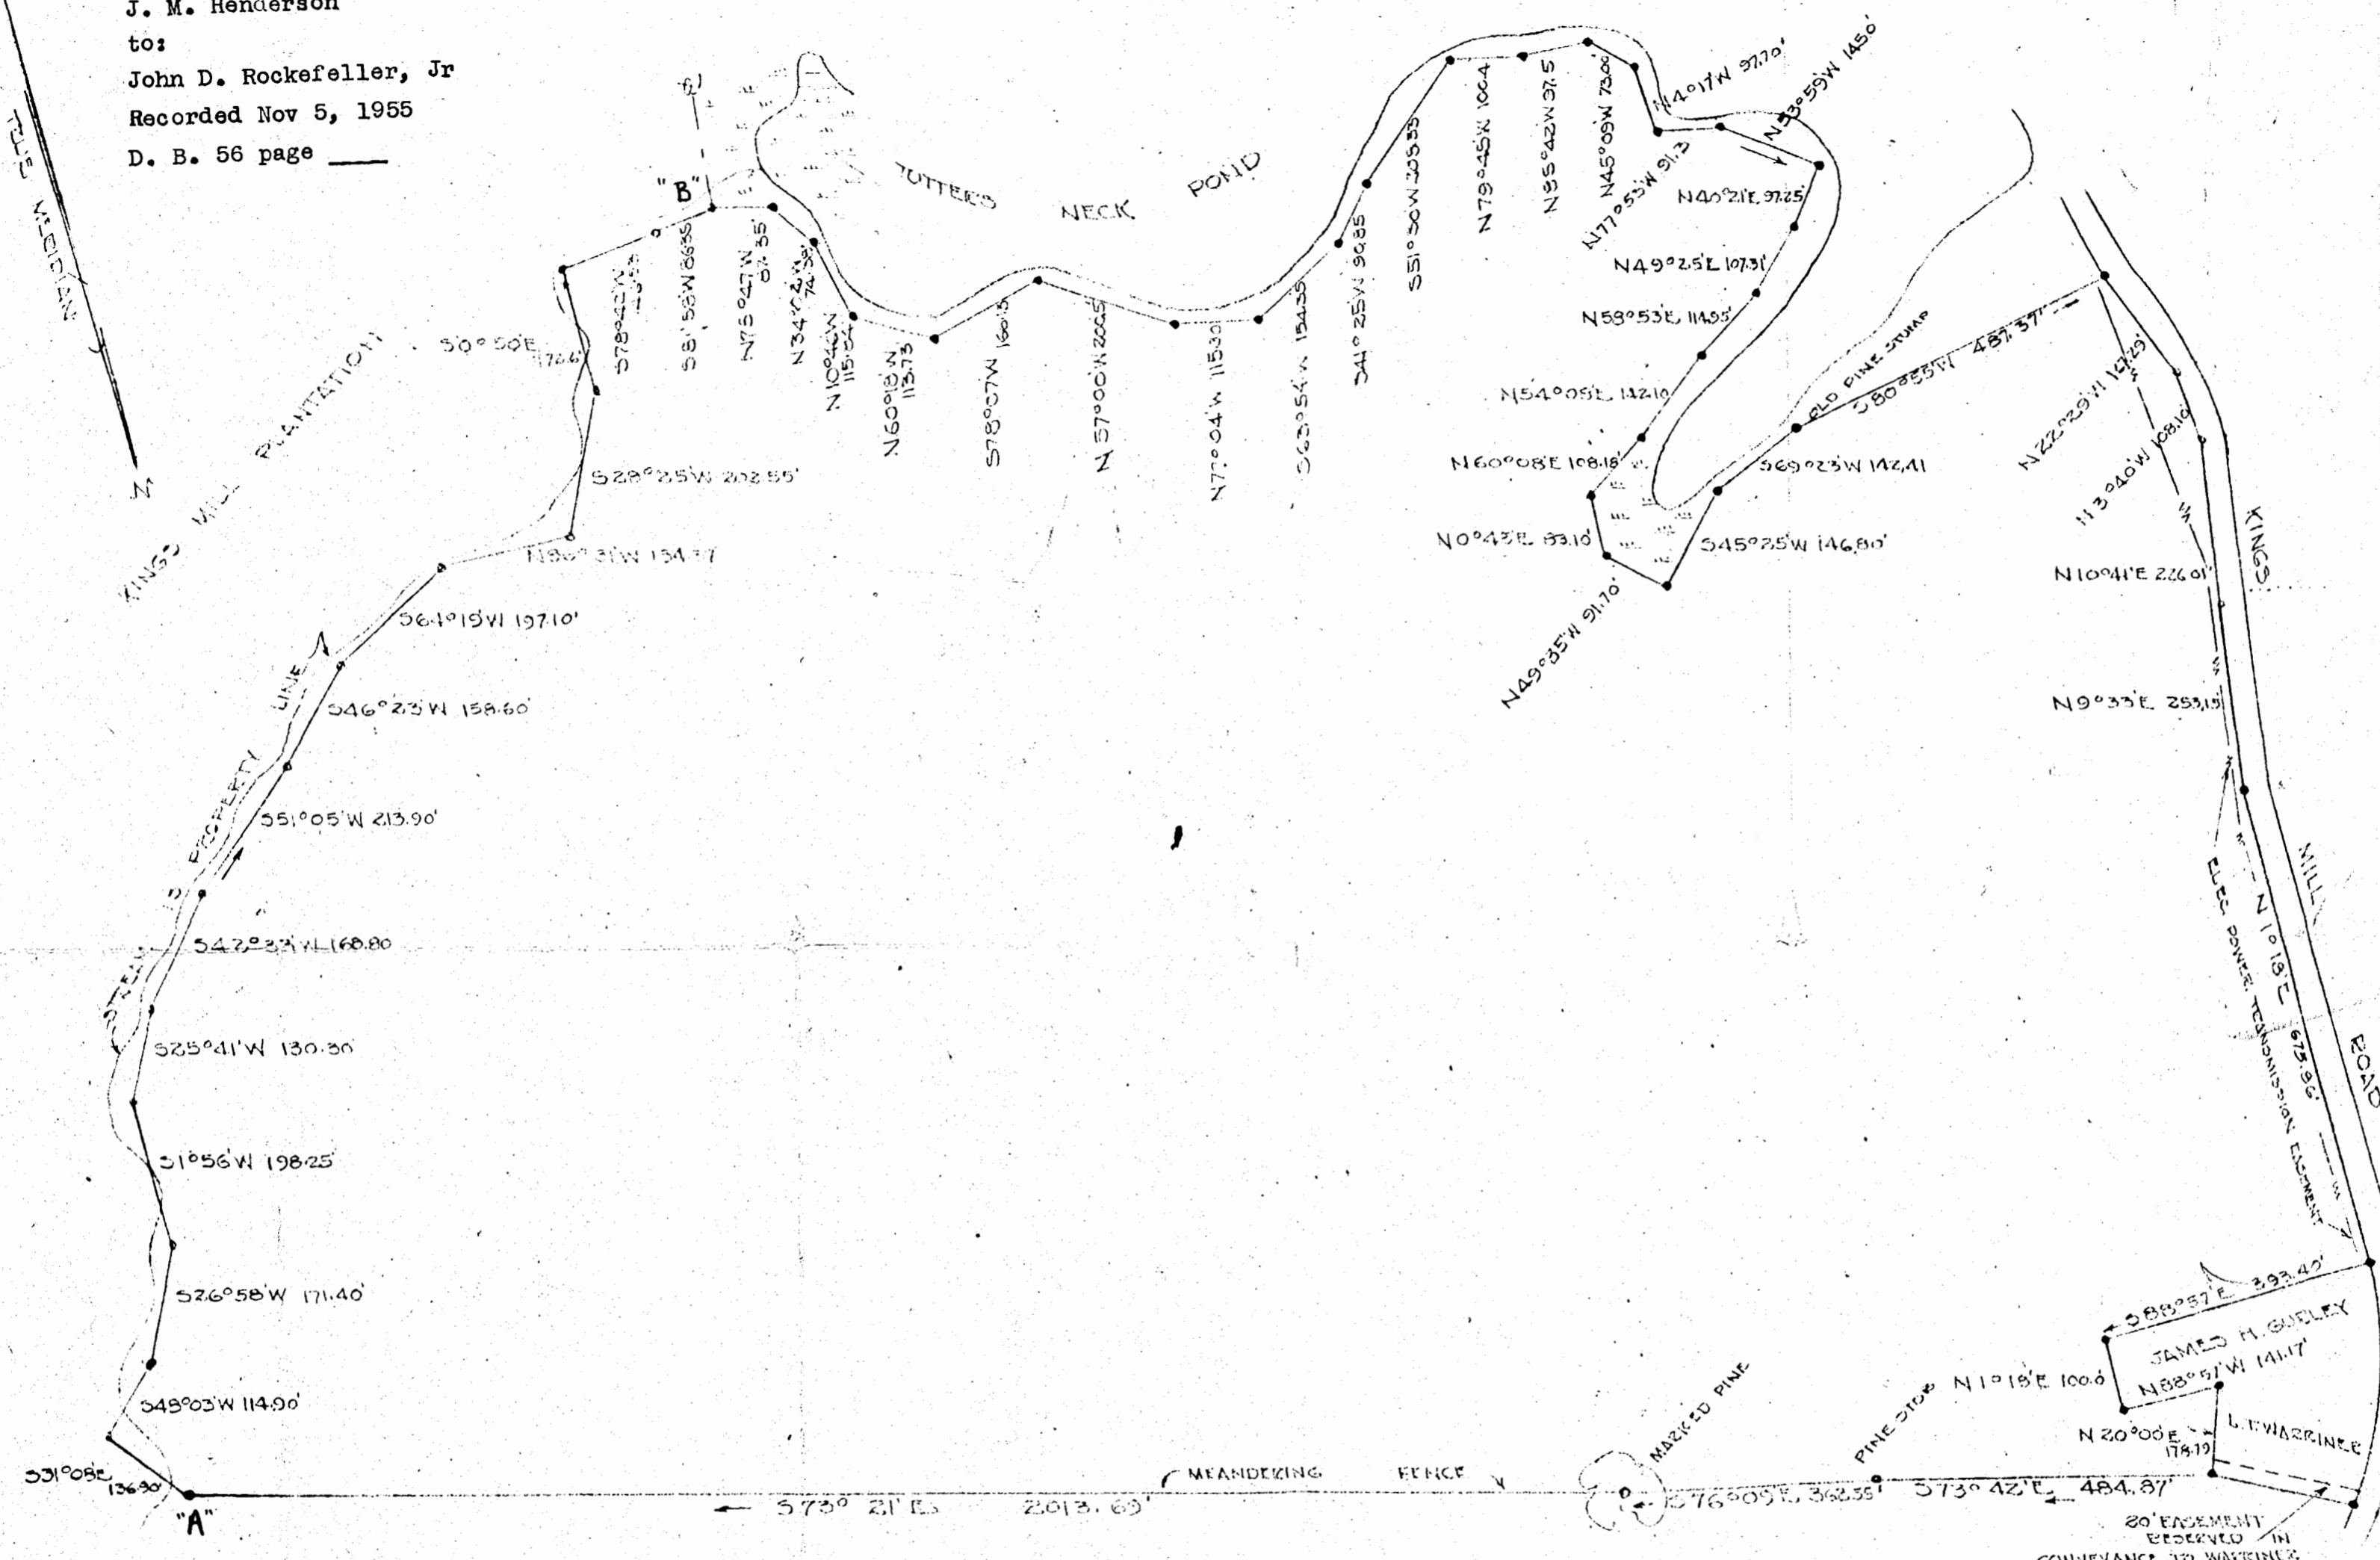

JOA & MARY GARRETT SWEENEY

LEGEND

- IRON PIPE MONUMENTS SHOWN ●
- BASE LINE POINTS SHOWN ○
- BEARINGS COORDINATED WITH NAD 83 DATUM

PLAT SHOWING SURVEY OF A
TRACT OF LAND STANDING OF RECORD
IN THE NAME OF _____
MRS. MARTHA S. HENDERSON
SITUATED IN JAMESTOWN DISTRICT
JAMES CITY COUNTY VIRGINIA
SEPT. 21, 1955 SCALE 1" = 200'
AREA 105.78 ACRES

VINCENT C. McMANIS
MEMPHIS, VIRGINIA
LAND SURVEYOR
HIGHWAY LICENSE 102
NO. 1 EMPLOYER 1118