


Recorded March 20, 1957

PROFESSIONAL SURVEYOR
JAMES CITY COUNTY, VIRGINIA
No. 1111

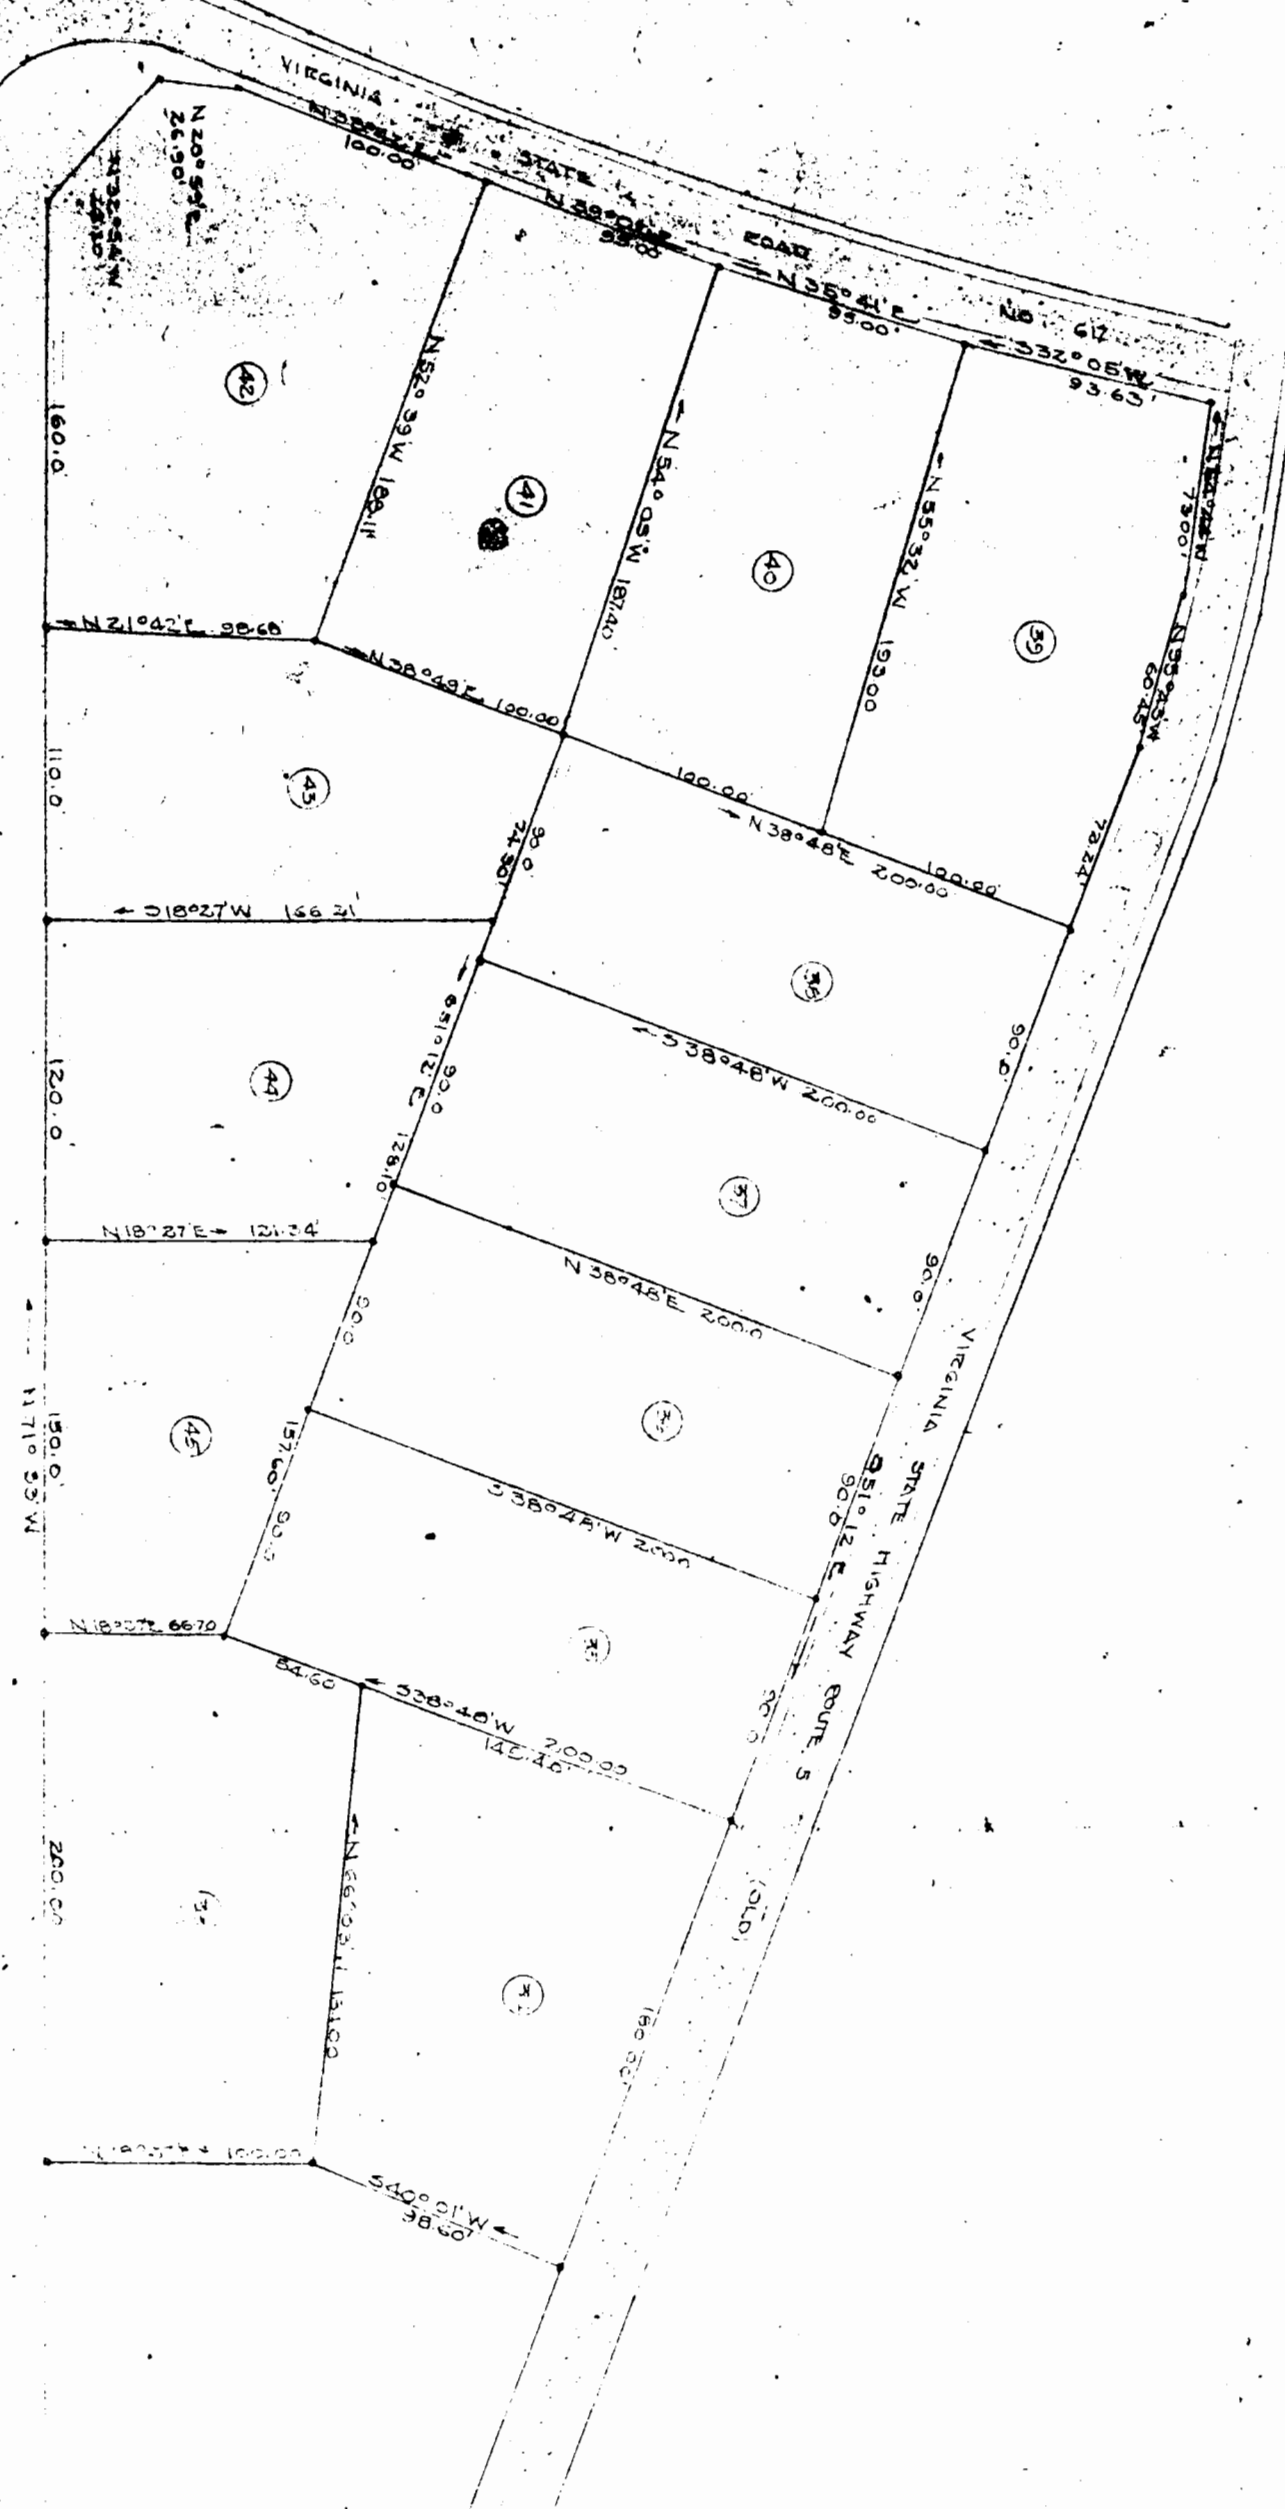

CERTIFICATE.

Know all men by these presents, that the Subdivision as appears on the attached plat entitled "Section 'A' Rich Neck Heights Subdivision, Jamestown District, James City County, Virginia," dated October 20, 1956, and made by Vincent D. McManus, which subdivision is owned and developed by Carrie Cole Lane Geddy, widow, Vernon M. Geddy, Jr. and Marie Sibley Geddy, husband and wife, and Fred L. Frechette and Caroline Geddy Frechette, husband and wife, and which said subdivision is situate in Jamestown Magisterial District, James City County, Virginia, is all done with the free consent and in accordance with the desires of the undersigned owners and proprietors.

Given under our hands this 15th day of March, 1957.

Carrie Cole Lane Geddy
Vernon M. Geddy, Jr.
Marie Sibley Geddy
Fred L. Frechette
Caroline Geddy Frechette

Commonwealth of Virginia
 City of Williamsburg, ss:

I, Mary Inman, a Notary Public for the Commonwealth of Virginia at large, residing at Williamsburg, do certify that Carrie Cole Lane Geddy, widow, Vernon M. Geddy, Jr. and Marie Sibley Geddy, husband and wife, and Fred L. Frechette and Caroline Geddy Frechette, husband and wife, whose names are signed to the foregoing writing bearing date of March 15th, 1957, have this day acknowledged the same before me in my city aforesaid. My commission expires August 31, 1959.

Given under my hand this 15th day of March, 1957.

Mary Inman
 Notary Public.

SECTION A
 RICH NECK HEIGHTS SUBDIVISION
 JAMESTOWN DISTRICT, JAMES CITY COUNTY, VIRGINIA
 CITY OF WILLIAMSBURG, VIRGINIA

SCALE 1" = 50'
 CON. PAPER SURVEYING AND ENGINEERING
 SURVEYING MONUMENTS NOT IN PLACE POSITIONS
 SHOWN ARE BASED ON INFORMATION AVAILABLE