

COLONIAL WILLIAMSBURG



U.S. GOVERNMENT

THOMAS BROOKS

Robert P. Miller & wife  
 to:  
 Mary W & Forrest D. Griffin  
 Recorded Oct 1, 1958  
 D. B. 66 page 314

PLAT SHOWING PROPOSED  
 DIVISION OF PROPERTY OF  
 ROBERT MILLER & MARY GRIFFIN  
 FORMERLY BEING THE HIGHLAND SUB.

NOTE  
 LOTS SOLD FROM HIGHLAND SUB & ROADS  
 ARE NOT SHOWING - CREEK PICKED UP  
 FROM AERIAL PHOTO - SURVEYED  
 JUNE 27, 1958 SCALE 1"=200'

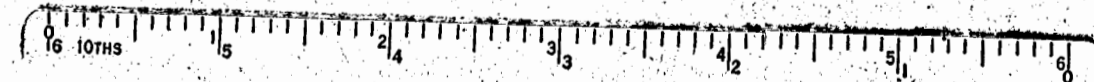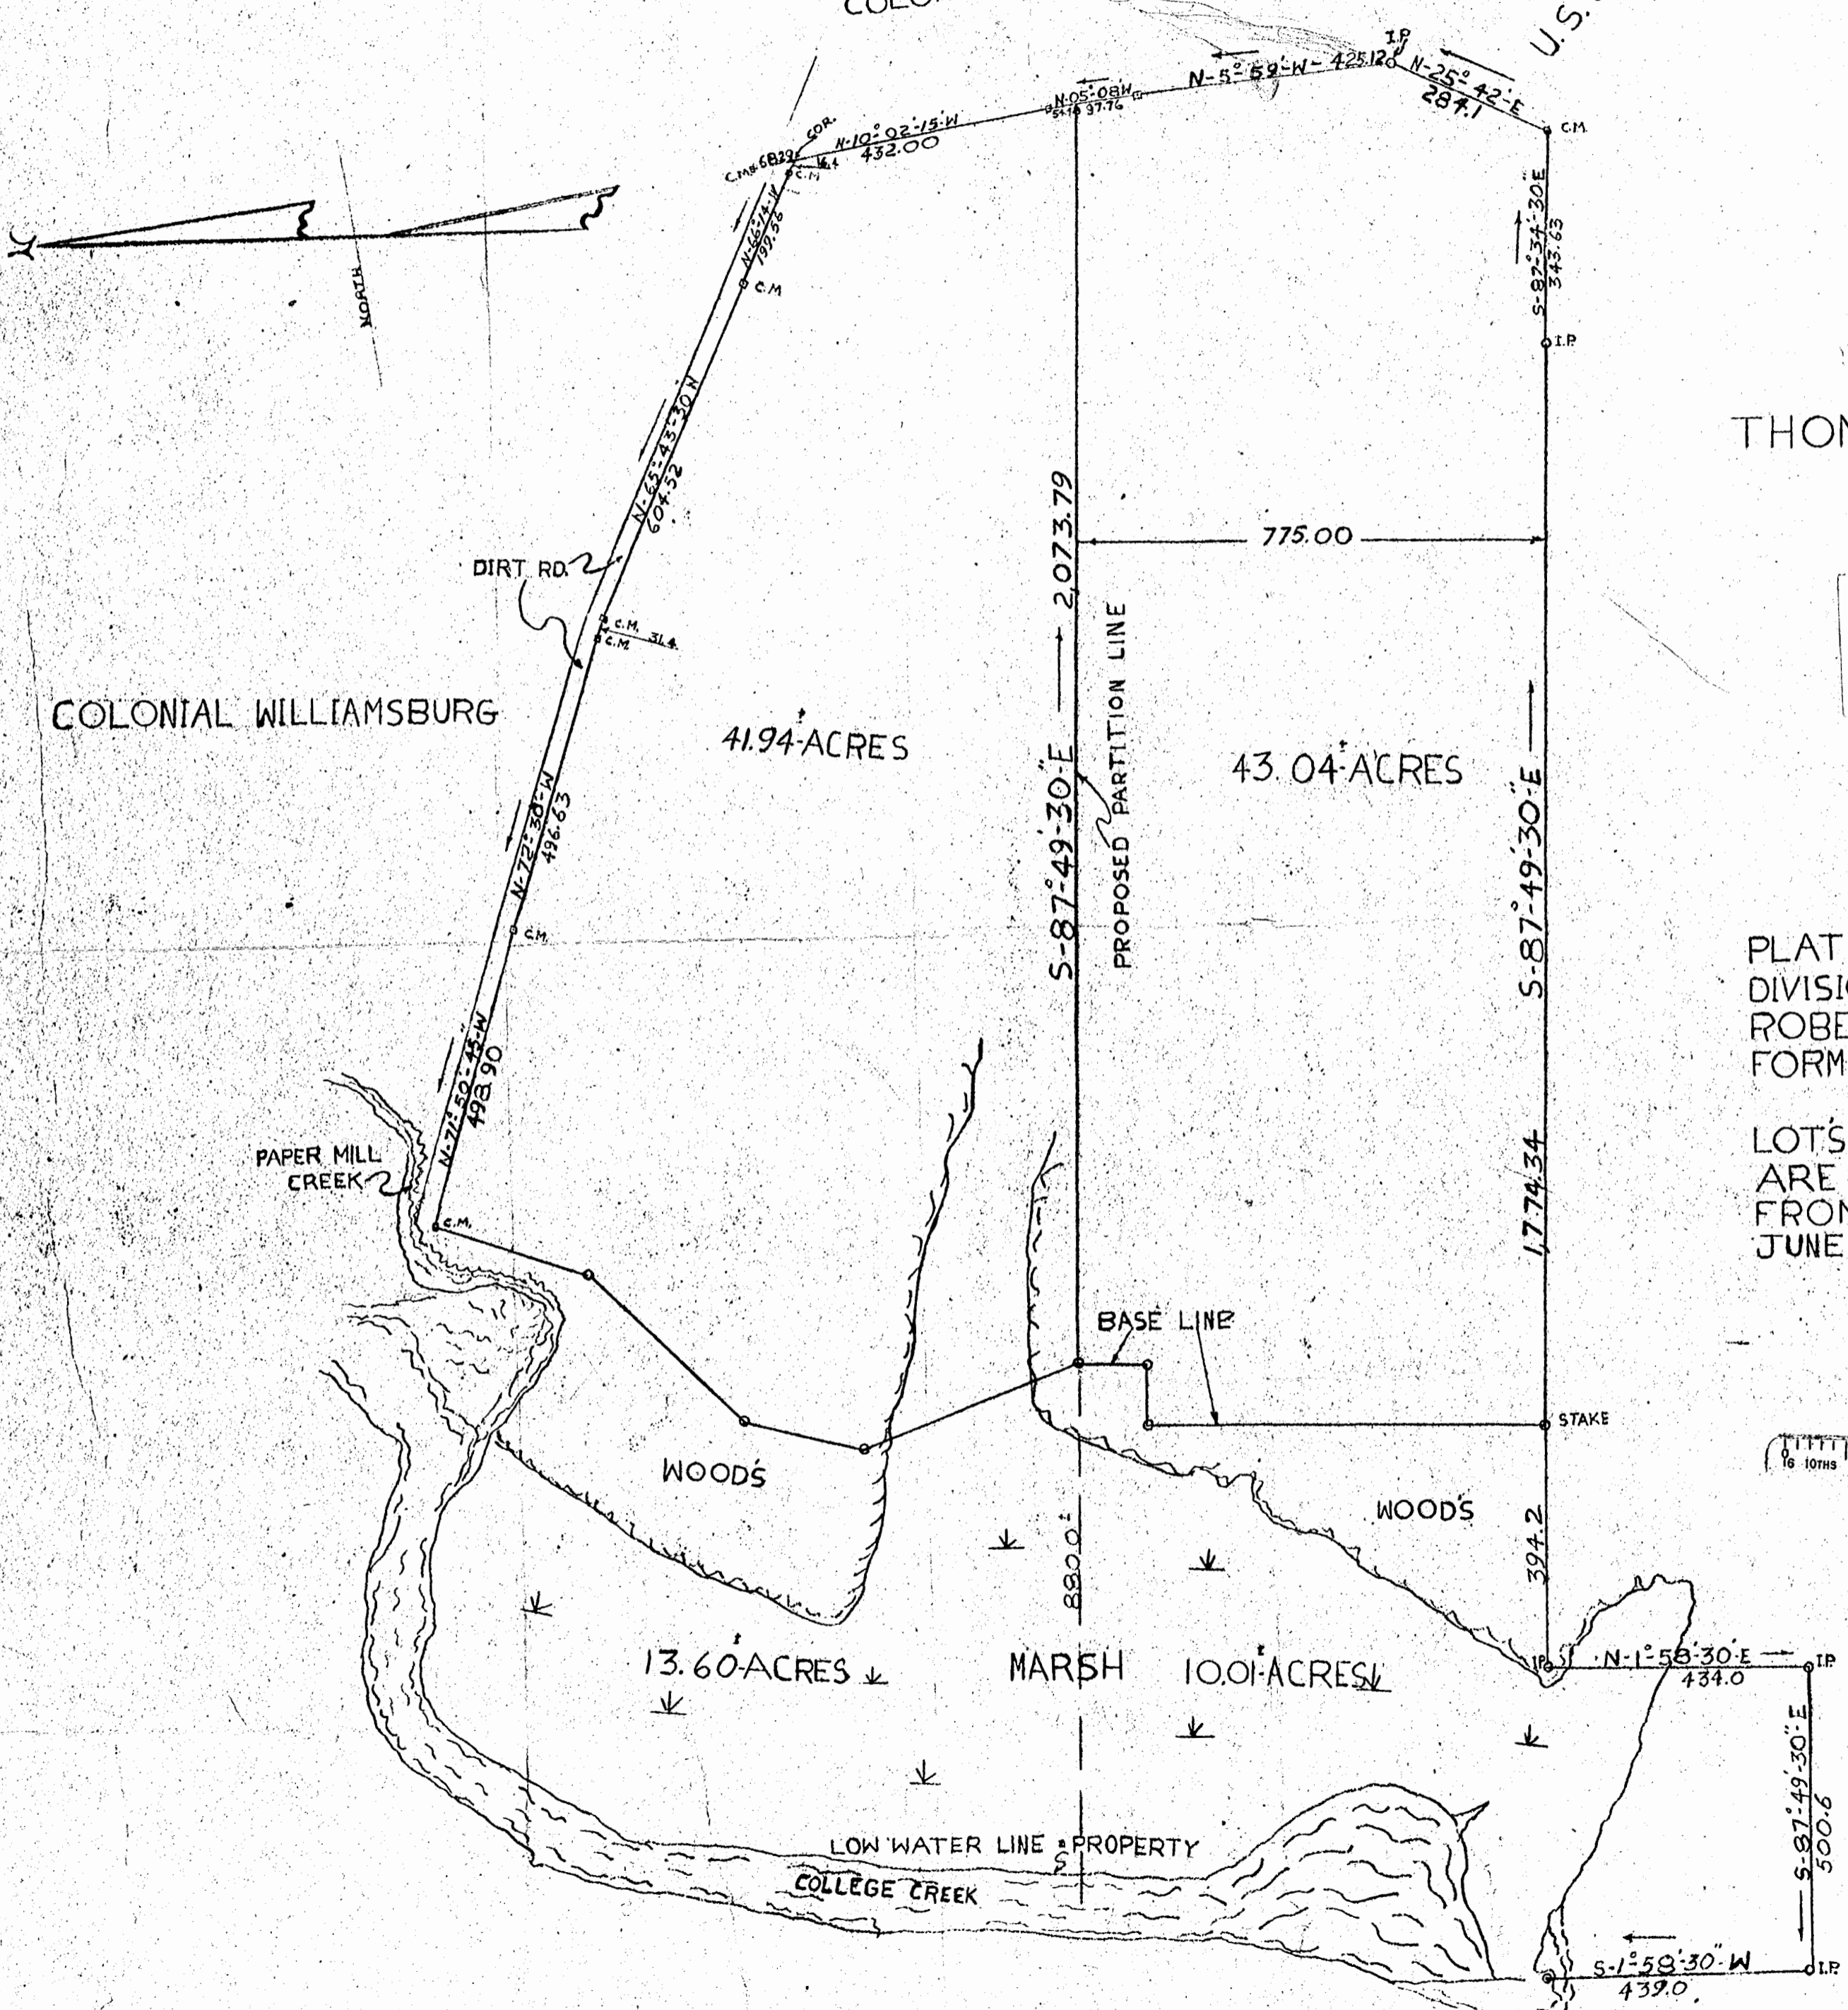

C.L.S. *Walter D. Thomas* 579