

This plat is with the free consent and in accordance with the desires and wishes of the undersigned owners

CYPRESS POINT
James D. O'Connell
RES.

SEC

STATE OF VIRGINIA


I, LOIS E. HASSUMS, a notary public of the County of James City, James D. O'Connell's signature and name are signed to the foregoing writing, have acknowledged the same before me in my city and state aforesaid this 19th day of OCTOBER 1960.

Lois E. Hassums
Notary Public

My Commission Expires May 14 1961

STATE OF VIRGINIA
COUNTY OF JAMES CITY. TO WIT
In the Clerk's Office of the
Court Seat for the County of
James City on the day of
1960, this deed was
presented and admitted to
the record as the law directs.

Teste: by _____
R.B. page

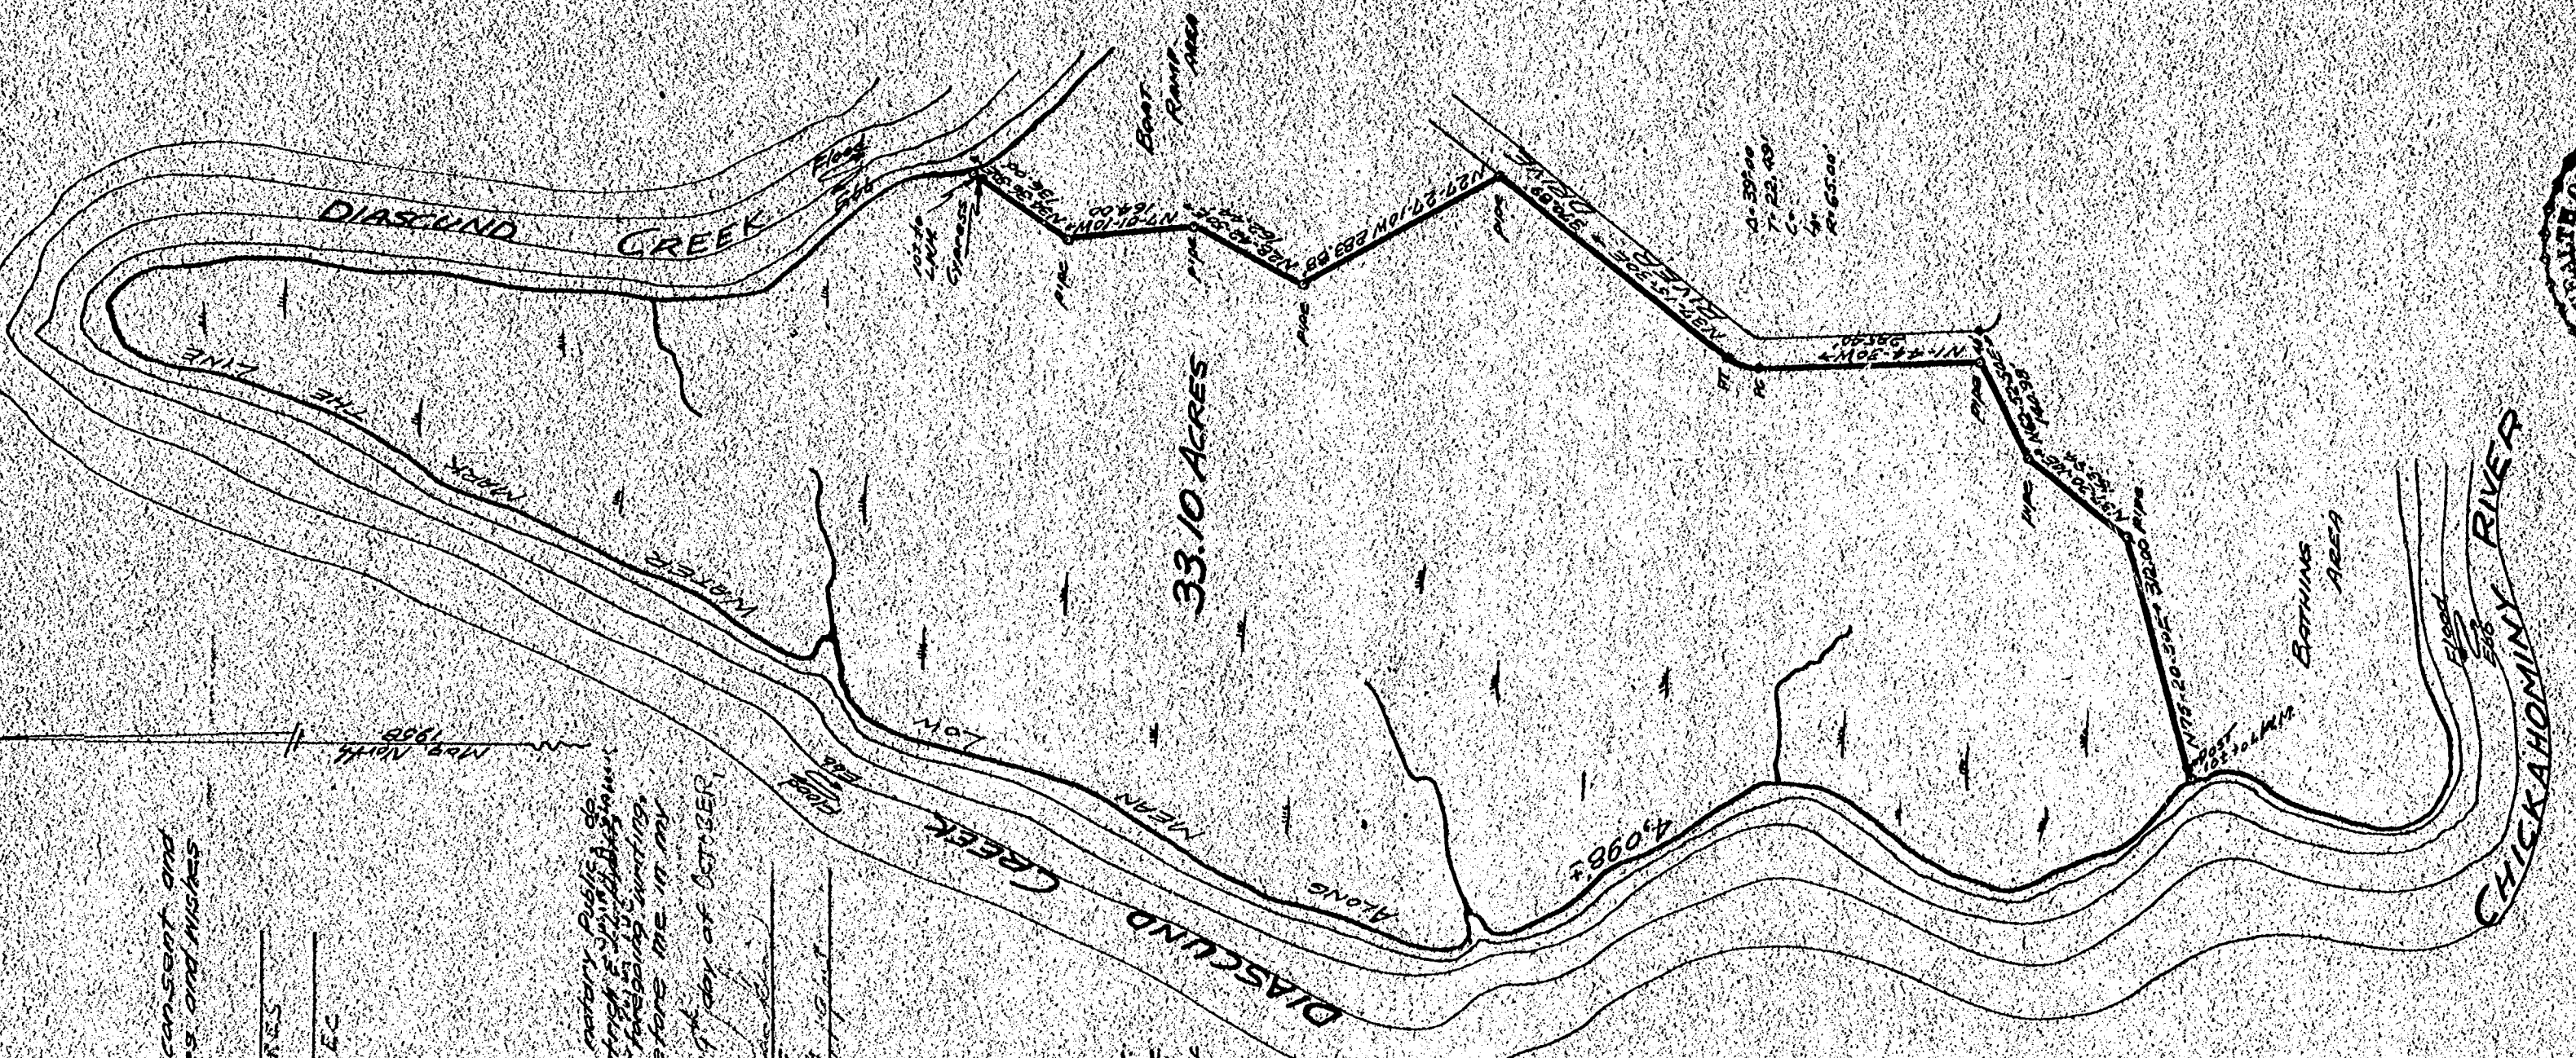

R. B. CARTWRIGHT
CERTIFIED LAND SURVEYOR
POB, RICHMOND, VA
16-1121P

PART OF
CYPRESS POINT
PROPERTY OF
JAMES D. O'CONNEL
JAMES CITY, VIRGINIA
Scale 1" = 200'

Recorded October 24, 1960
see
D. B. 77, page 79