

This plat is with the free consent and agreement with the desires and wishes of the undersigned owners of the Cypress Point area of James City County, Virginia.

James D. Cartwright
 James City Co., Virginia

SAC

STATE OF VIRGINIA

I, LOUIS F. HASKINS, a Notary Public for the County of James City, Virginia, do hereby certify that James D. Cartwright and his wife, whose names are signed to the foregoing instrument, have acknowledged the same before me in my city and state aforesaid.


Given under my hand this 19th day of OCTOBER, 1960.

Louis F. Haskins
 Notary Public

My Commission Expires May 19, 1962


STATE OF VIRGINIA
 COUNTY OF JAMES CITY TO WIT
 In the Clerk's Office of the Circuit Court for the County of James City on the day of 1960, this plat was presented and admitted to the record as the law directs.

TESTE BY
RB REC

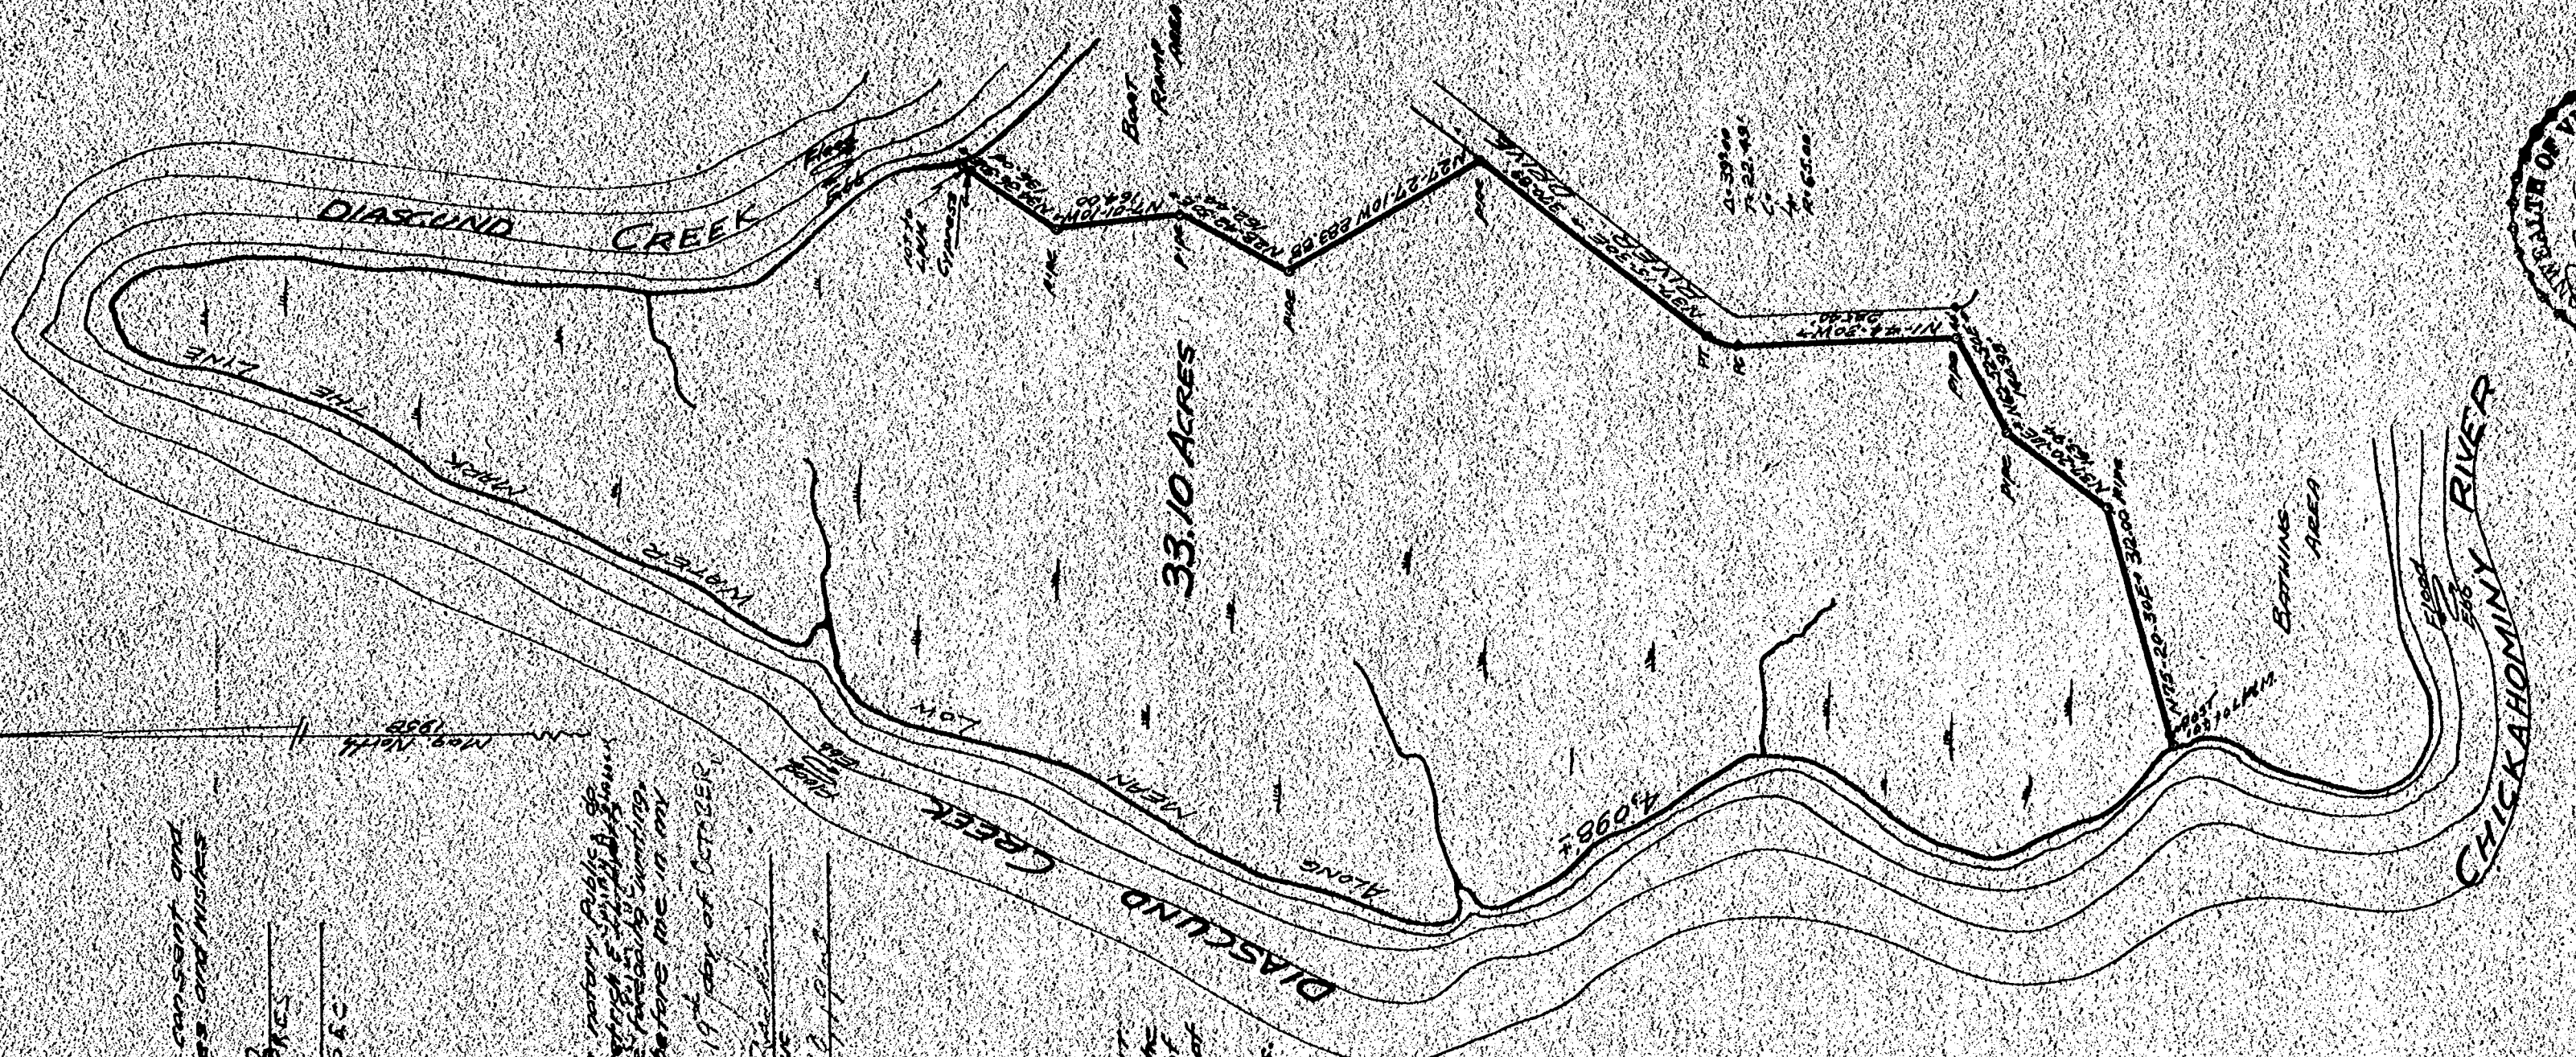

Recorded October 24, 1960
 See
 D. B. 77, page 77

PART OF
 CYPRESS POINT
 PROPERTY OF
~~JAMES D. CARTWRIGHT~~
 JAMES CITY CO., VIRGINIA
 205 E 77-200

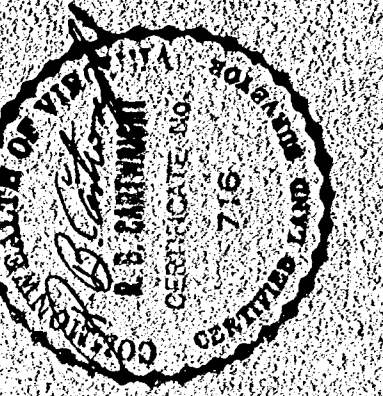

R. B. CARTWRIGHT
 CERTIFIED LAND SURVEYOR
 PORT RICHMOND, VA
 16-1620