


WILLIAMSBURG COMMUNITY HOSPITAL INC.

WILLIAMSBURG AREA MEMORIAL COMMUNITY CENTER, INC.

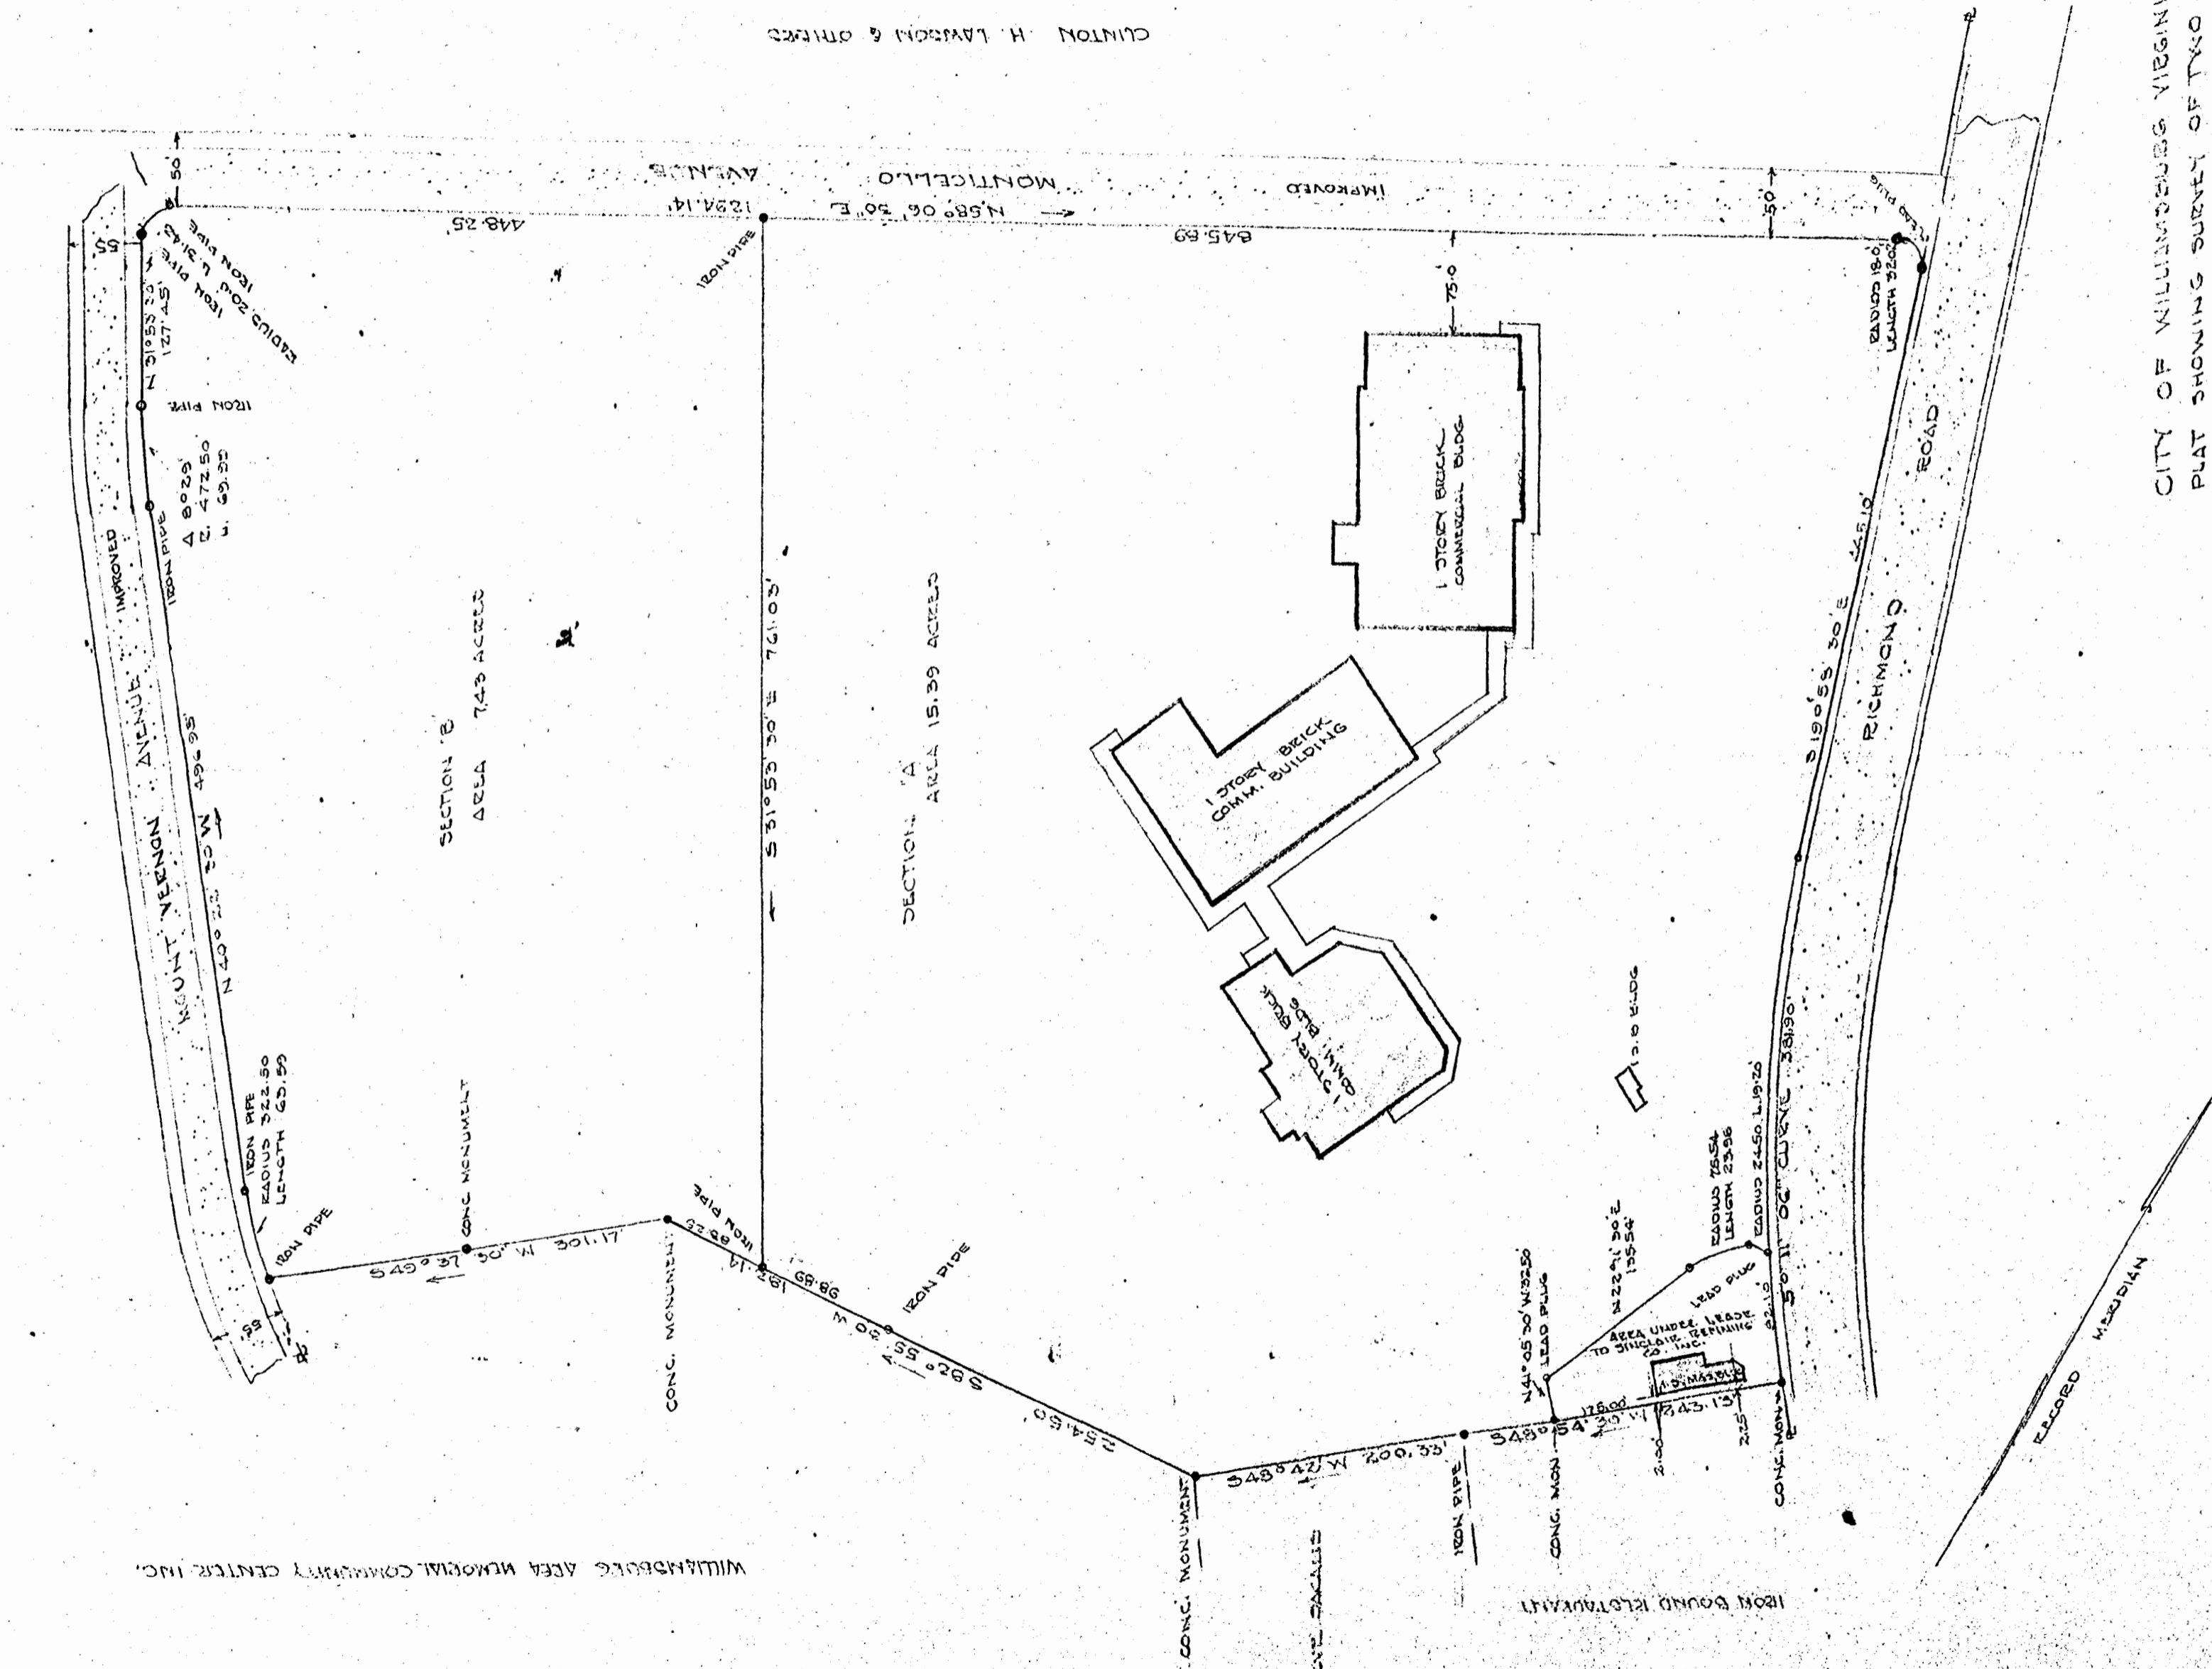

CLINTON H. LAWSON & OTHERS

CITY OF WILLIAMSBURG VIRGINIA
 PLAT SHOWING SURVEY OF TWO
 PARCELS OF LAND FOR CONVEYANCE
 BY WILLIAMSBURG RESTORATION INC.
 TO WILLIAMSBURG CENTER INCORPORATED
 AND OTHERS

Recorded May 8, 1961
 see
 D. B. 32, page 233

APRIL 29 1961 SCALE 1" = 100'

FRANCIS D. BEHRENS
 WILLIAMSBURG, VIRGINIA
 REGISTERED SURVEYOR
 LAND SURVEYOR 181
 SUBWAY CORNER 187
 5th EDITION 1958