


MICHAEL T. WATERS

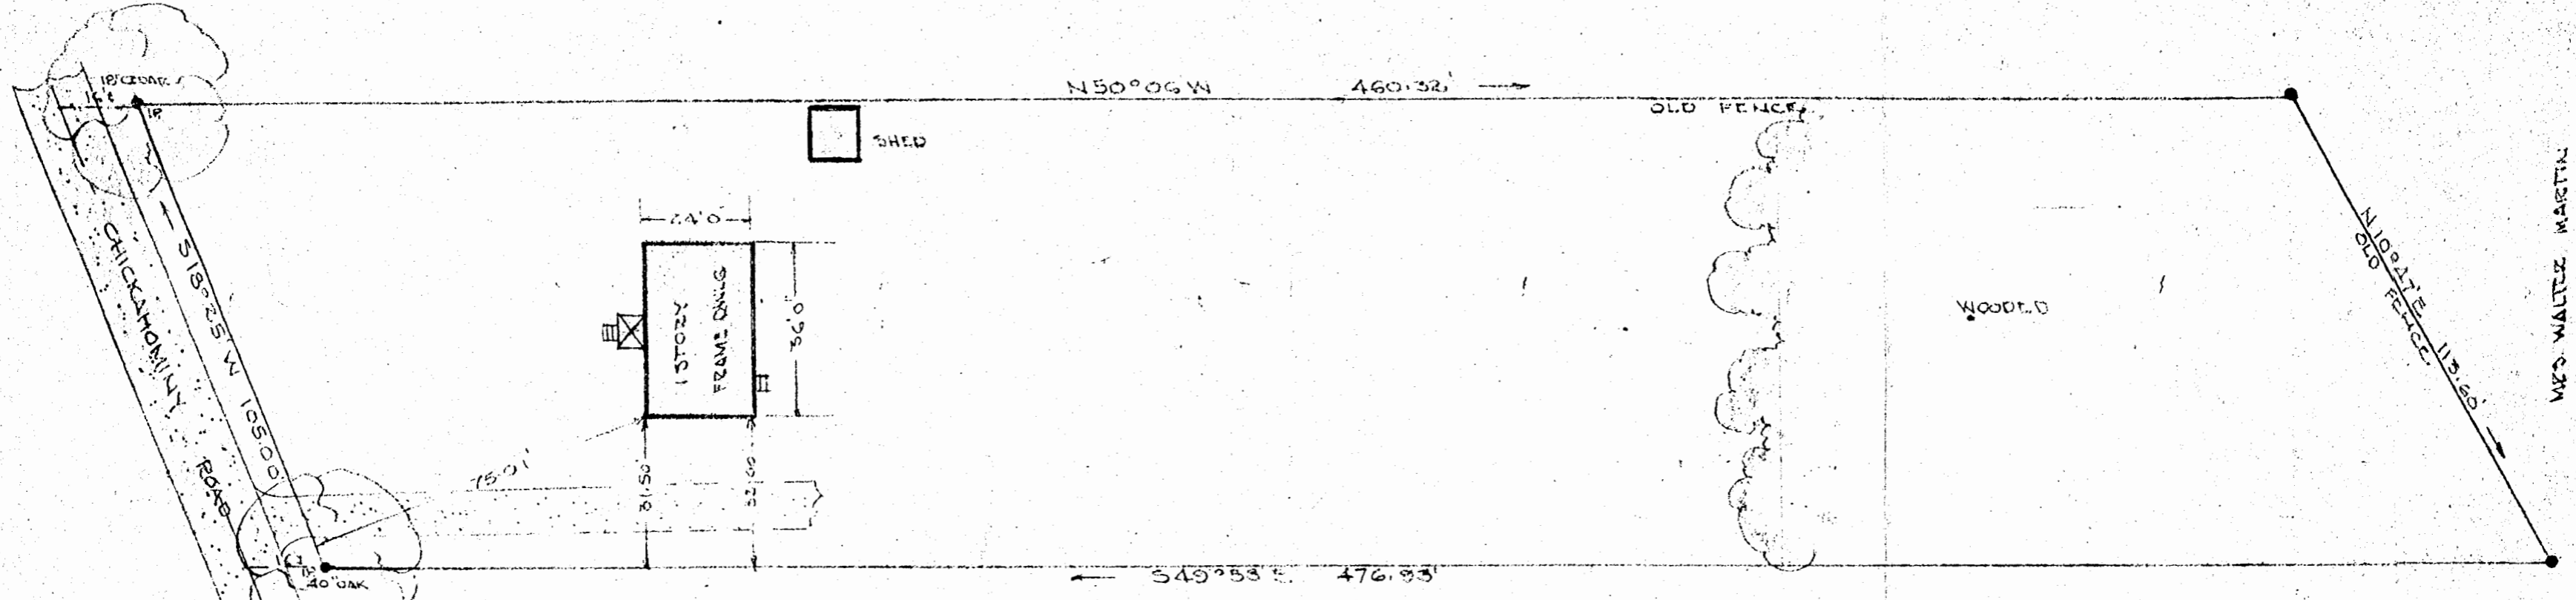

D. M. ROBINSON

RECORD MERIDIAN

JAMES CITY COUNTY VIRGINIA
 PLAT SHOWING SURVEY OF A PARCEL OF
 LAND SITUATED ON CHICKAHOMINY ROAD
 NEAR TOANO, STANDING IN THE NAME OF
 CLARENCE BELVINE MARIE SMITH BELVIN.
 SEPTEMBER 12, 1961 SCALE 1" = 50'
 IRON PIPE MARKERS SHOWN O

VINCENT O. McMANUS
 WILLIAMSBURG, VIRGINIA
 REGISTERED VIRGINIA
 LAND SURVEYOR 191
 HIGHWAY ENGINEER 187
 CIVIL ENGINEER 1833

NBS P35

Recorded 15 day of Sept 1961
 in 368
 D.B. No. 82; pages 368
The Record and Plat