


FED. ROAD DIST. No.	STATE	B. P. R. ROUTE	PROJECT	STATE ROUTE	PROJECT	SHEET No.	TOTAL SHEETS
14	VA.			168	1177-D	9	29

R/W AS SECURED
2.3.22
POSTED 11.1.22

DATE	12-12-22
BY	J. J. J.
SURVEYED	
PLOTTED	
ALIGNED CHECKED	
NO. 8222	RT. OF WAY CHECKED
PLAN	Checked

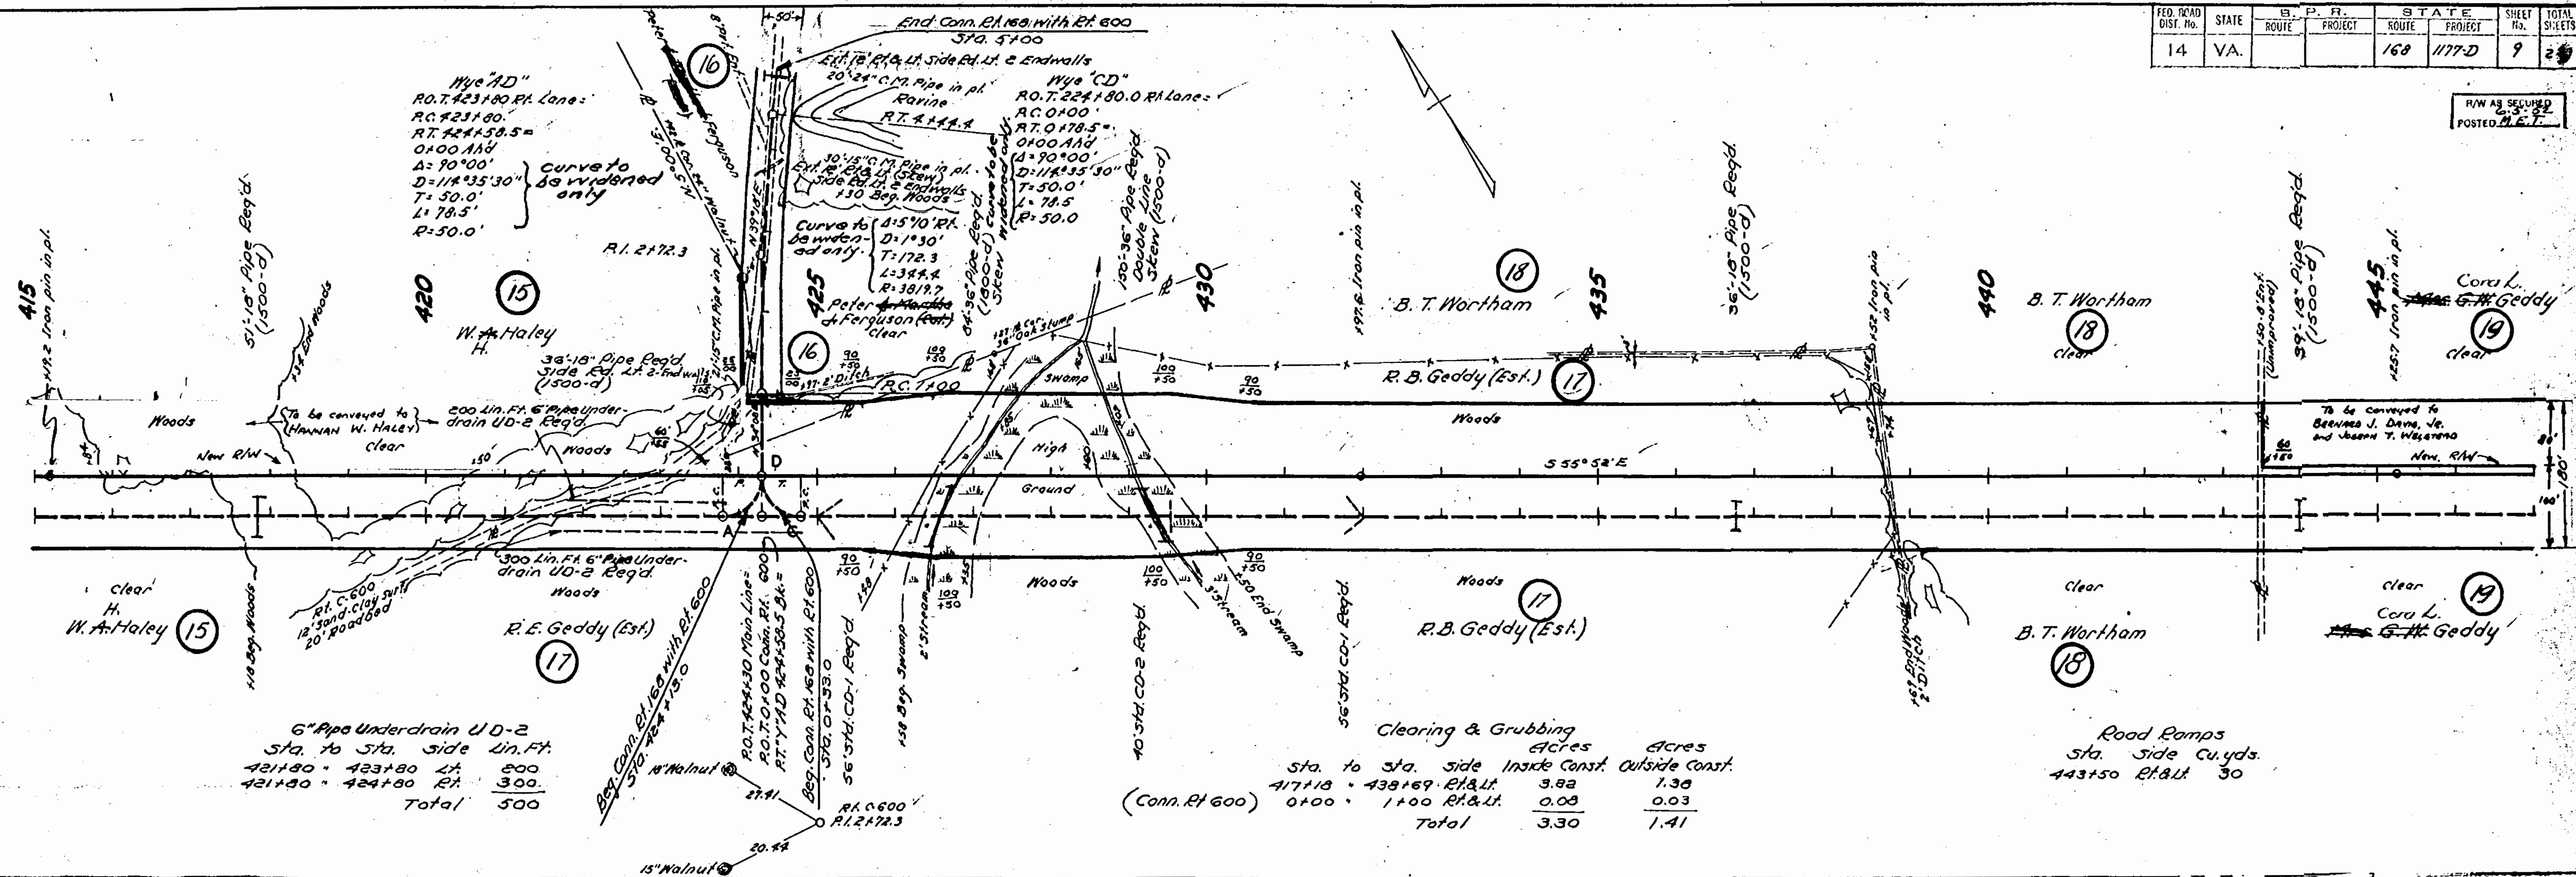

6" Pipe Underdrain UD-2

Sta. to Sta.	Side Lin. Ft.
421+80 - 423+80 Lt.	800
421+80 - 424+80 Rt.	300
Total	500

Clearing & Grubbing

Sta. to Sta.	Side	Inside Const.	Acres	Outside Const.	Acres
417+18 - 438+69	Rt.&Lt.		3.82		1.38
0+00 - 1+00	Rt.&Lt.		0.08		0.03
Total			3.30		1.41

Road Ramps

Sta.	Side	Cu. yds.
443+50	Rt.&Lt.	30