


Recorded Jan. 5, 1962
 see
 D. B. 84, p. 85

QUEEN ANNE MOTOR COURT
 (STEPHEN & DORTHY ANDREWS)

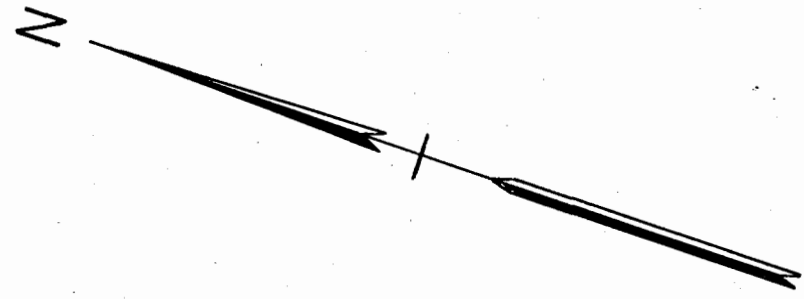

~ LEGEND ~
 PROPERTY TO BE CONVEYED

REVISIONS	THE CHESAPEAKE AND OHIO RAILWAY COMPANY CHIEF ENGINEER'S OFFICE RICHMOND, VIRGINIA	
	PROPERTY TO BE CONVEYED TO STEPHEN AND DOROTHY ANDREWS WILLIAMSBURG	
	JAMES CITY COUNTY	VIRGINIA
	RICHMOND DIVISION	PENINSULA SUB-DIVISION
SCALE: 1" = 20'	VAL. SEC. V-2 S-27-B	DRAWING NO. 25609-2
DATE: 8-18-61		
DRAWN BY: J.H.C.		
TRACED BY: J.H.C.		
CHECKED BY: <i>NER</i>		