
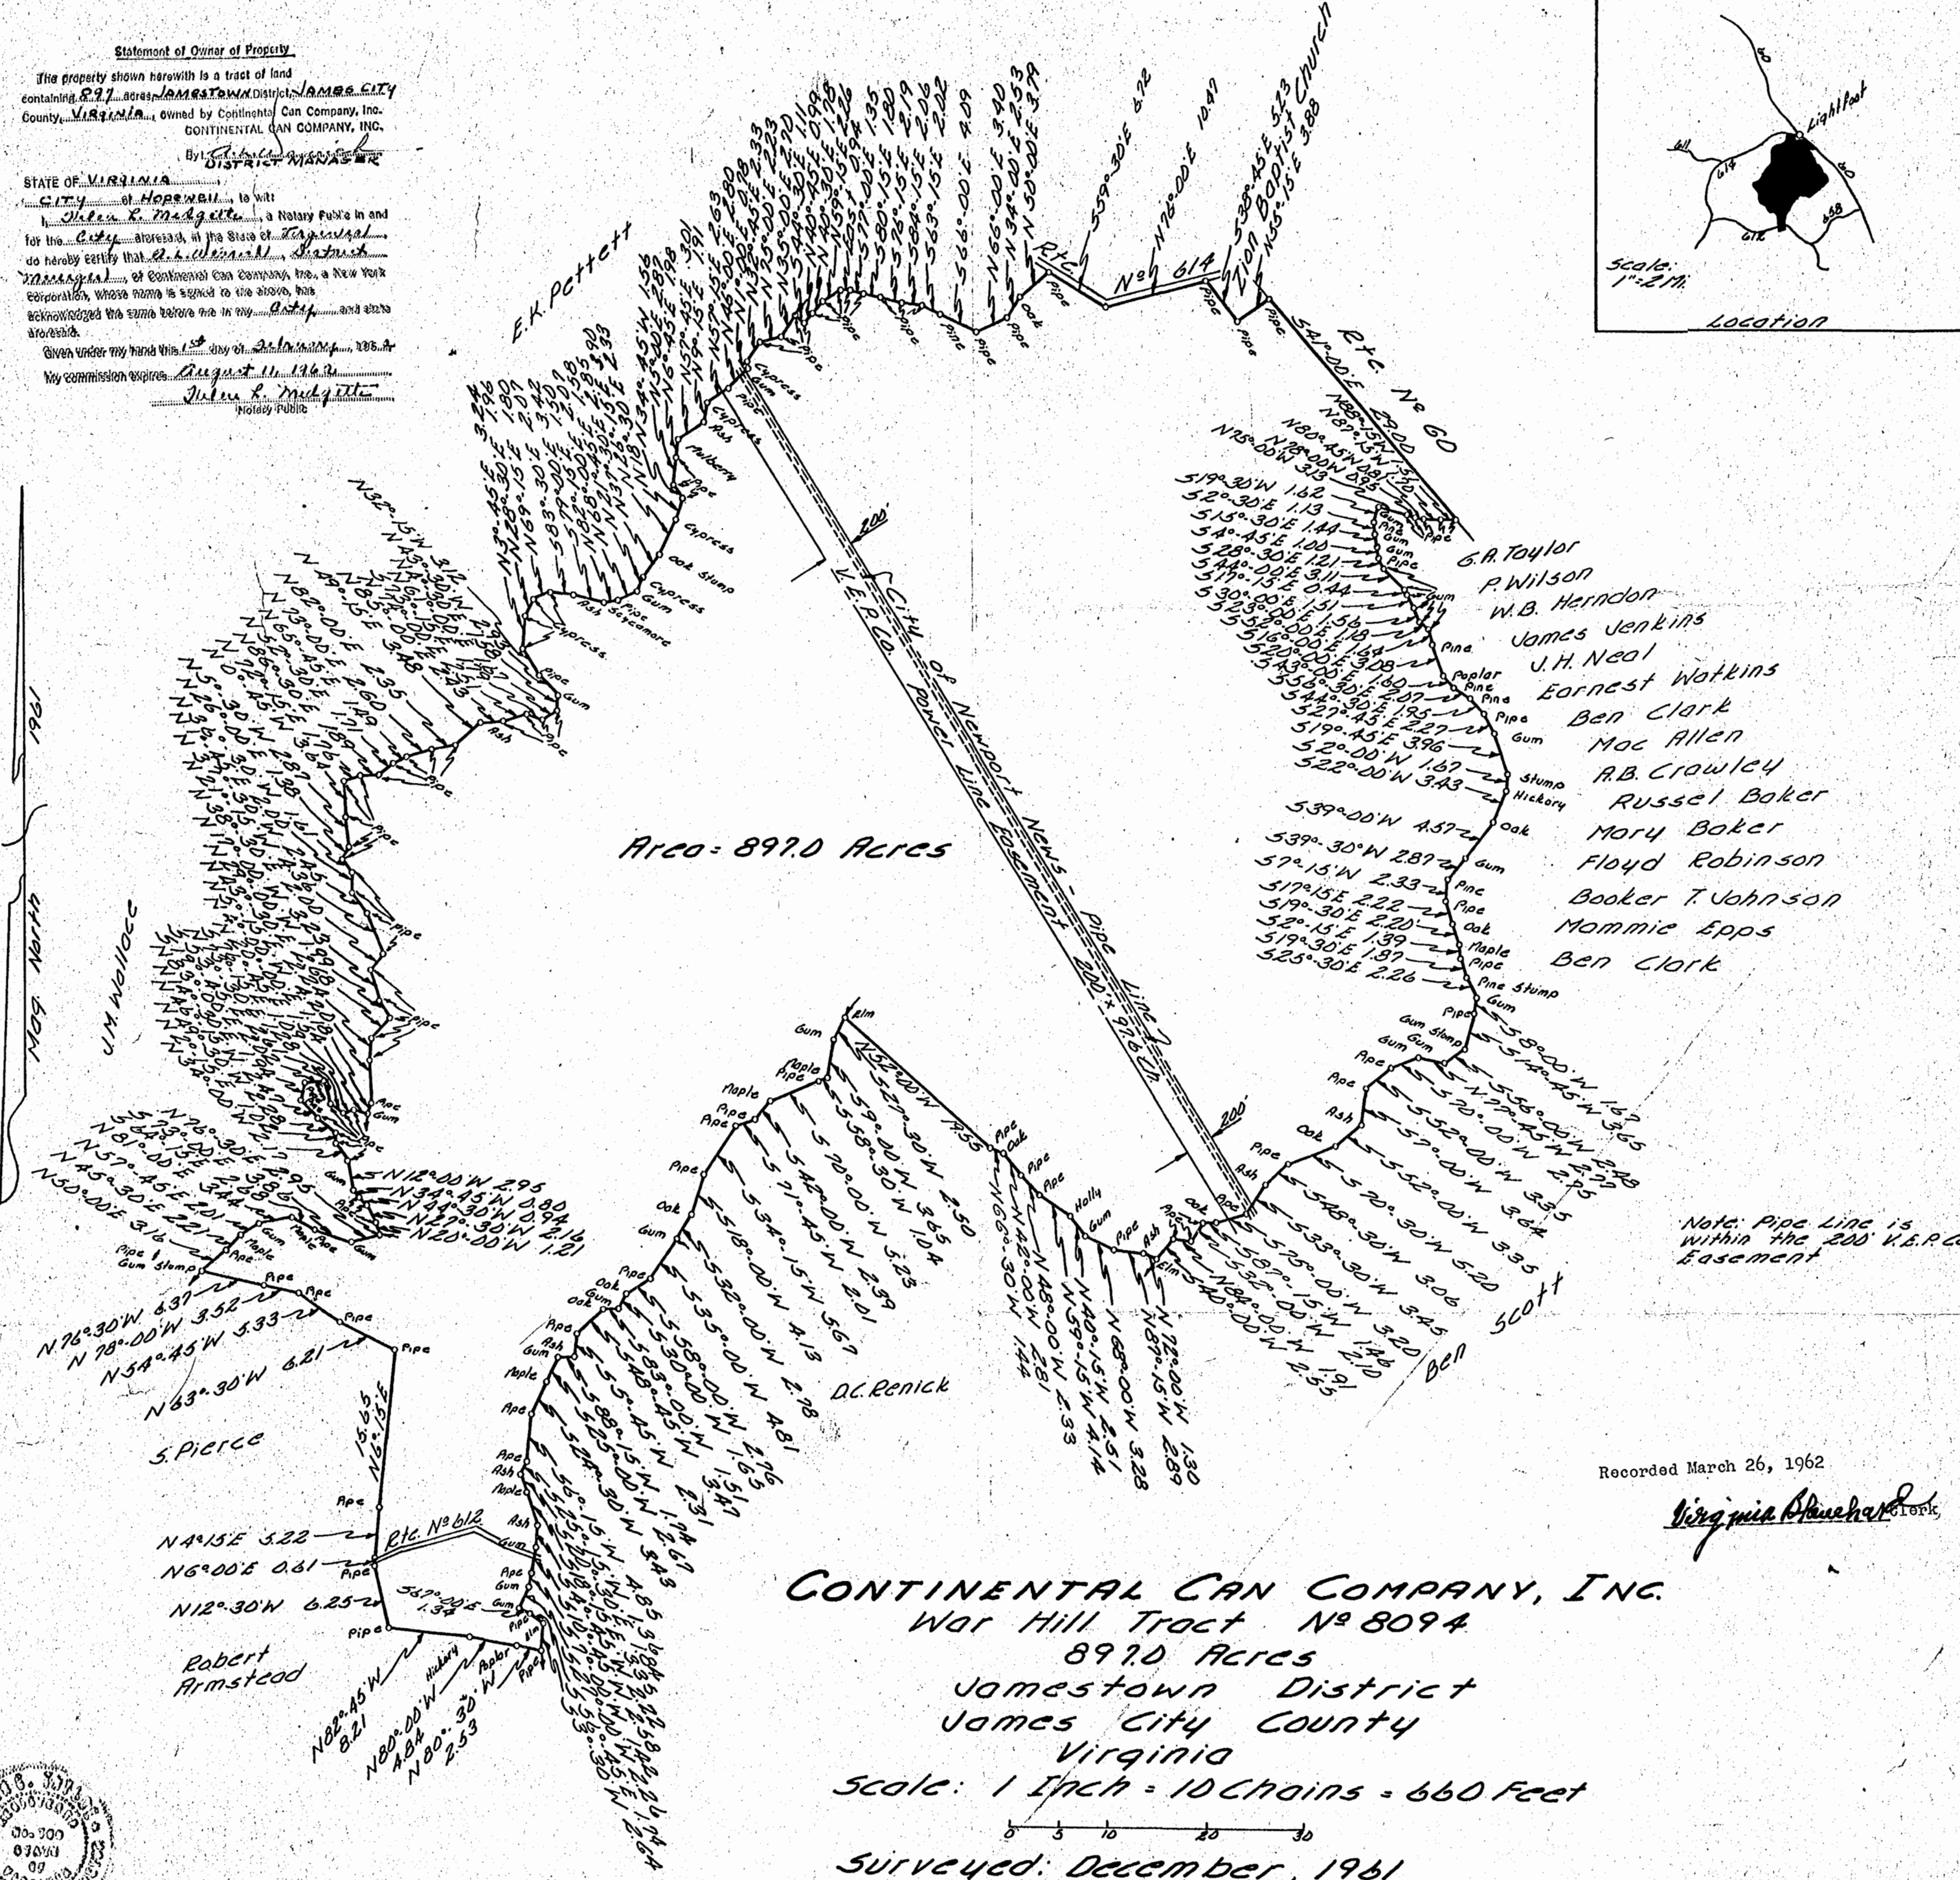


**Statement of Owner of Property**

The property shown herewith is a tract of land containing 897 acres, located in the Jamestown District, James City County, Virginia, owned by Continental Can Company, Inc. CONTINENTAL CAN COMPANY, INC. By Julien K. Madgitt DISTRICT MANAGER

STATE OF VIRGINIA  
 City of Hopewell, to wit  
Julien K. Madgitt  
 Notary Public

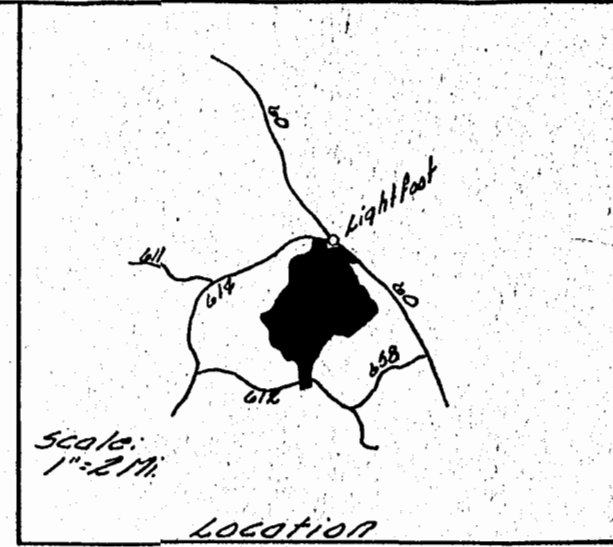

**CONTINENTAL CAN COMPANY, INC.**  
 War Hill Tract No 8094  
 897.0 Acres  
 Jamestown District  
 James City County  
 Virginia  
 Scale: 1 Inch = 10 Chains = 660 Feet  
 Surveyed: December, 1961

Alan J. Baylee C.L.S.  
 Cert. No 790

