


Certificate of Vacation of Easement
 Druid Hills Section A

See D. B. 95 page 485
 April 30, 1964

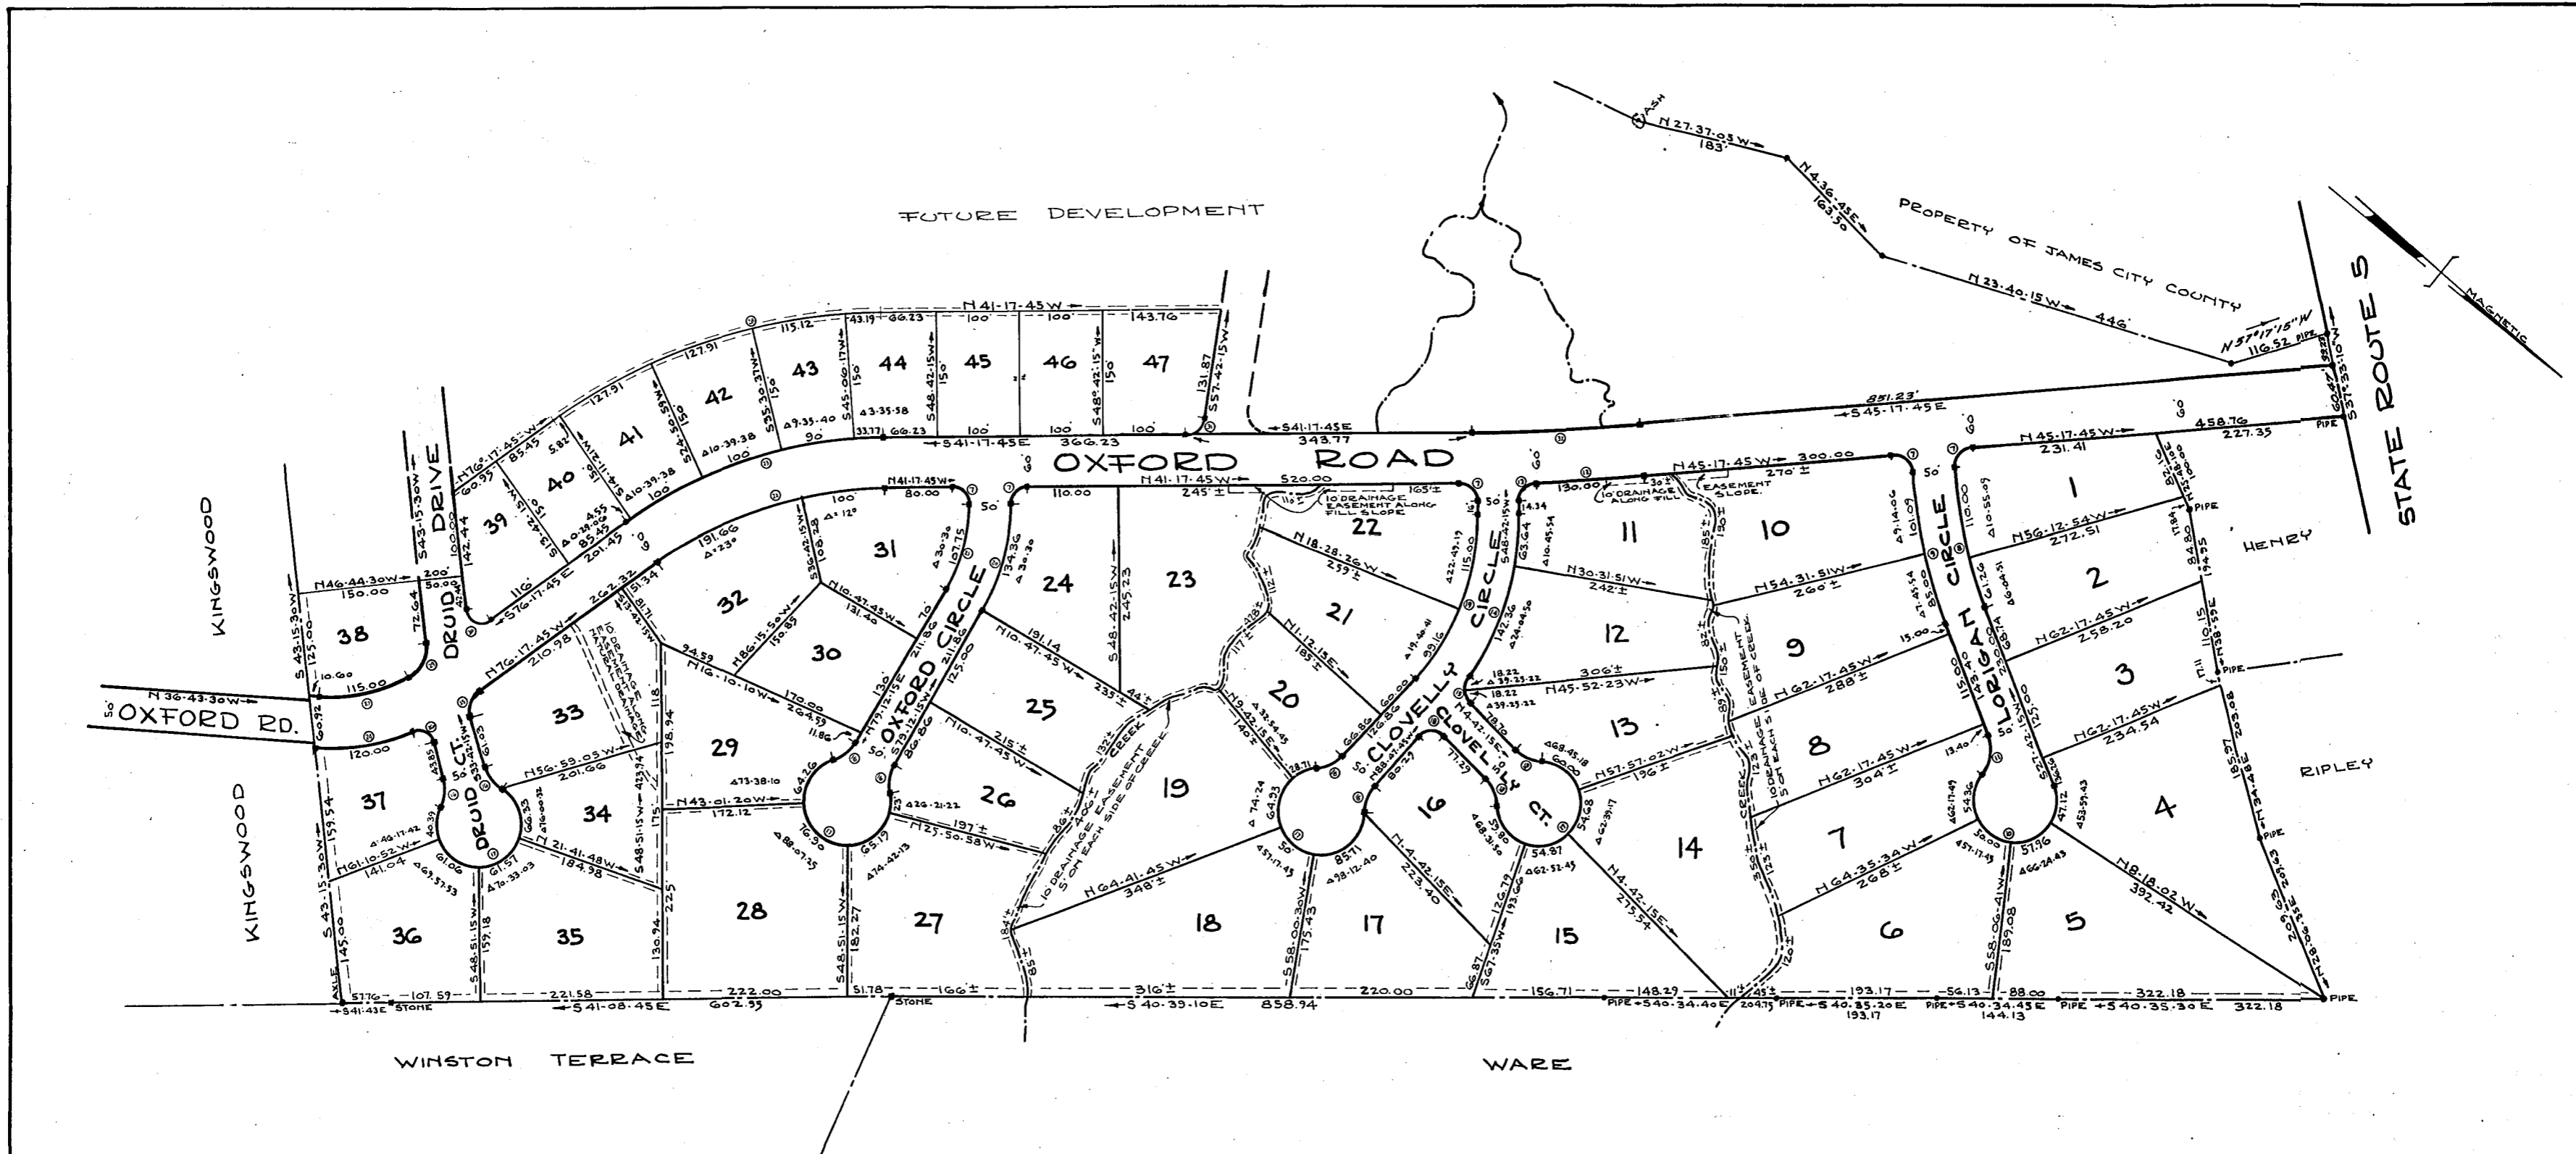


~ CURVE DATA ~

No.	DELTA	RADIUS	TANGENT	ARC	No.	RADIUS	RADIUS	TANGENT	ARC
7	90°	20.00	20.00	31.42	26	97°08'48"	18.44	20.90	31.27
8	17°	571.20	86.26	171.26	27	33°23'21"	197.34	59.18	115.00
9	17°	627.20	93.74	186.09	28	35°	687.46	216.76	419.95
10	240°	50.00	~	209.44	29	66°37'39"	44.69	29.37	51.97
11	60°	50.00	28.87	52.36	30	119°33'15"	17.48	30.00	36.47
12	2°34'27"	2893.63	65.006	130.00	31	81°	23.42	20.00	33.11
13	88°34'27"	22.57	22.02	34.89	32	4°	2833.63	98.95	197.82
14	34°56'44"	338.72	106.30	206.00					
15	78°56'44"	26.48	21.77	36.44					
16	41°24'35"	50.00	18.90	36.14					
17	262°49'10"	50.00	~	229.35					
18	93°30'	18.82	20.00	30.71					
19	42°30'	288.72	112.28	214.16					
20	30°30'	252.41	68.81	134.36					
21	30°30'	202.41	55.18	107.75					
22	35°	477.46	150.54	291.66					
23	35°	537.46	169.46	328.32					
24	26°43'03"	257.34	61.11	120.00					
25	70°	28.56	20.00	34.89					

NOTE ~
 SIDE LINES AND REAR LINES OF
 LOTS 6 THRU 23 MARKED I ARE
 SCALED, LOT SHALL EXTEND FROM
 STREET OR PROPERTY LINE TO CENTER
 OF CREEKS OR ANY RELOCATION OF
 SAID CREEKS.

STATE OF VIRGINIA
 CITY OF NEWPORT NEWS: TO WIT:
 I, Emma J. Joyce, A NOTARY PUBLIC, IN AND
 FOR THE CITY AND STATE OF VIRGINIA, WHOSE COMMISSION
 EXPIRES ON THE 31 DAY OF January, 1965, DO HEREBY
 CERTIFY THAT ELOISE A. YANCEY AND ANNA MARIE
 YANCEY, WHOSE NAMES ARE SIGNED TO THE FOREGOING
 WRITING, HAVE EACH ACKNOWLEDGED THE SAME, BEFORE
 ME IN MY CITY AND STATE AFORESAID.
 GIVEN UNDER MY HAND AND SEAL THIS 22 DAY OF January, 1963.

Emma J. Joyce
 NOTARY PUBLIC.

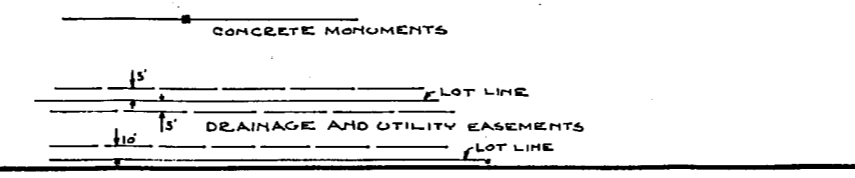

THIS PLAT OF SUBDIVISION KNOWN AS
 DRUID HILLS, SEC. A, SITUATED IN JAMES
 CITY COUNTY, VIRGINIA, WAS ACQUIRED
 BY ELOISE A. YANCEY AND ANNA MARIE YANCEY
 TRUSTEES FOR JOHN P. YANCEY III AND
 ELOISE A. YANCEY AND ANNA MARIE
 YANCEY TRUSTEES FOR ROBERT ELLIOTT
 YANCEY BY DEED FROM C.M. BOZARTH
 ET ALS. SAID DEED BEING DATED MAY
 9, 1957 AND RECORDED IN DEED BOOK
 61, PAGE 201 IN THE CLERKS OFFICE OF
 THE CIRCUIT COURT OF JAMES CITY COUNTY
 VA. THE SAID PLAT BEING HERewith
 RECORDED IN ACCORDANCE WITH THE
 WISHES AND DESIRES OF THE UNDERSIGNED
 OWNERS, IT BEING UNDERSTOOD AND
 AGREED, HOWEVER, THAT THE UNDERSIGNED
 OWNERS HEREBY RESERVE TITLE TO ALL
 PIPES, LINES AND ALL OTHER MATERIALS
 AND EQUIPMENT CONNECTED WITH WATER
 UTILITIES PLACED IN OR UNDER THE STREETS
 AND ROADS AS SHOWN ON SAID PLAT.
Eloise A. Yancey Anna Marie Yancey
 ELOISE A. YANCEY ANNA MARIE YANCEY
 TRUSTEES FOR JOHN P. YANCEY III AND
 ROBERT ELLIOTT YANCEY.

DRUID HILLS
SECTION A
 JAMES CITY COUNTY, VIRGINIA
 SCALE: 1" = 100'

FOSTER & MILLER
 CERTIFIED SURVEYORS
 RICHMOND, VIRGINIA.

JANUARY 24, 1963
 Recorded Jan 31, 1963
 PB 30 p 31

