

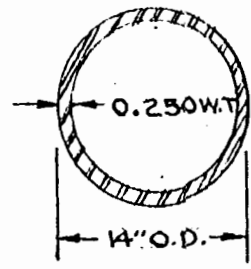


PROPERTY OF
POWHATAN HUNTING CLUB., INC.
JAMES CITY COUNTY, VIRGINIA

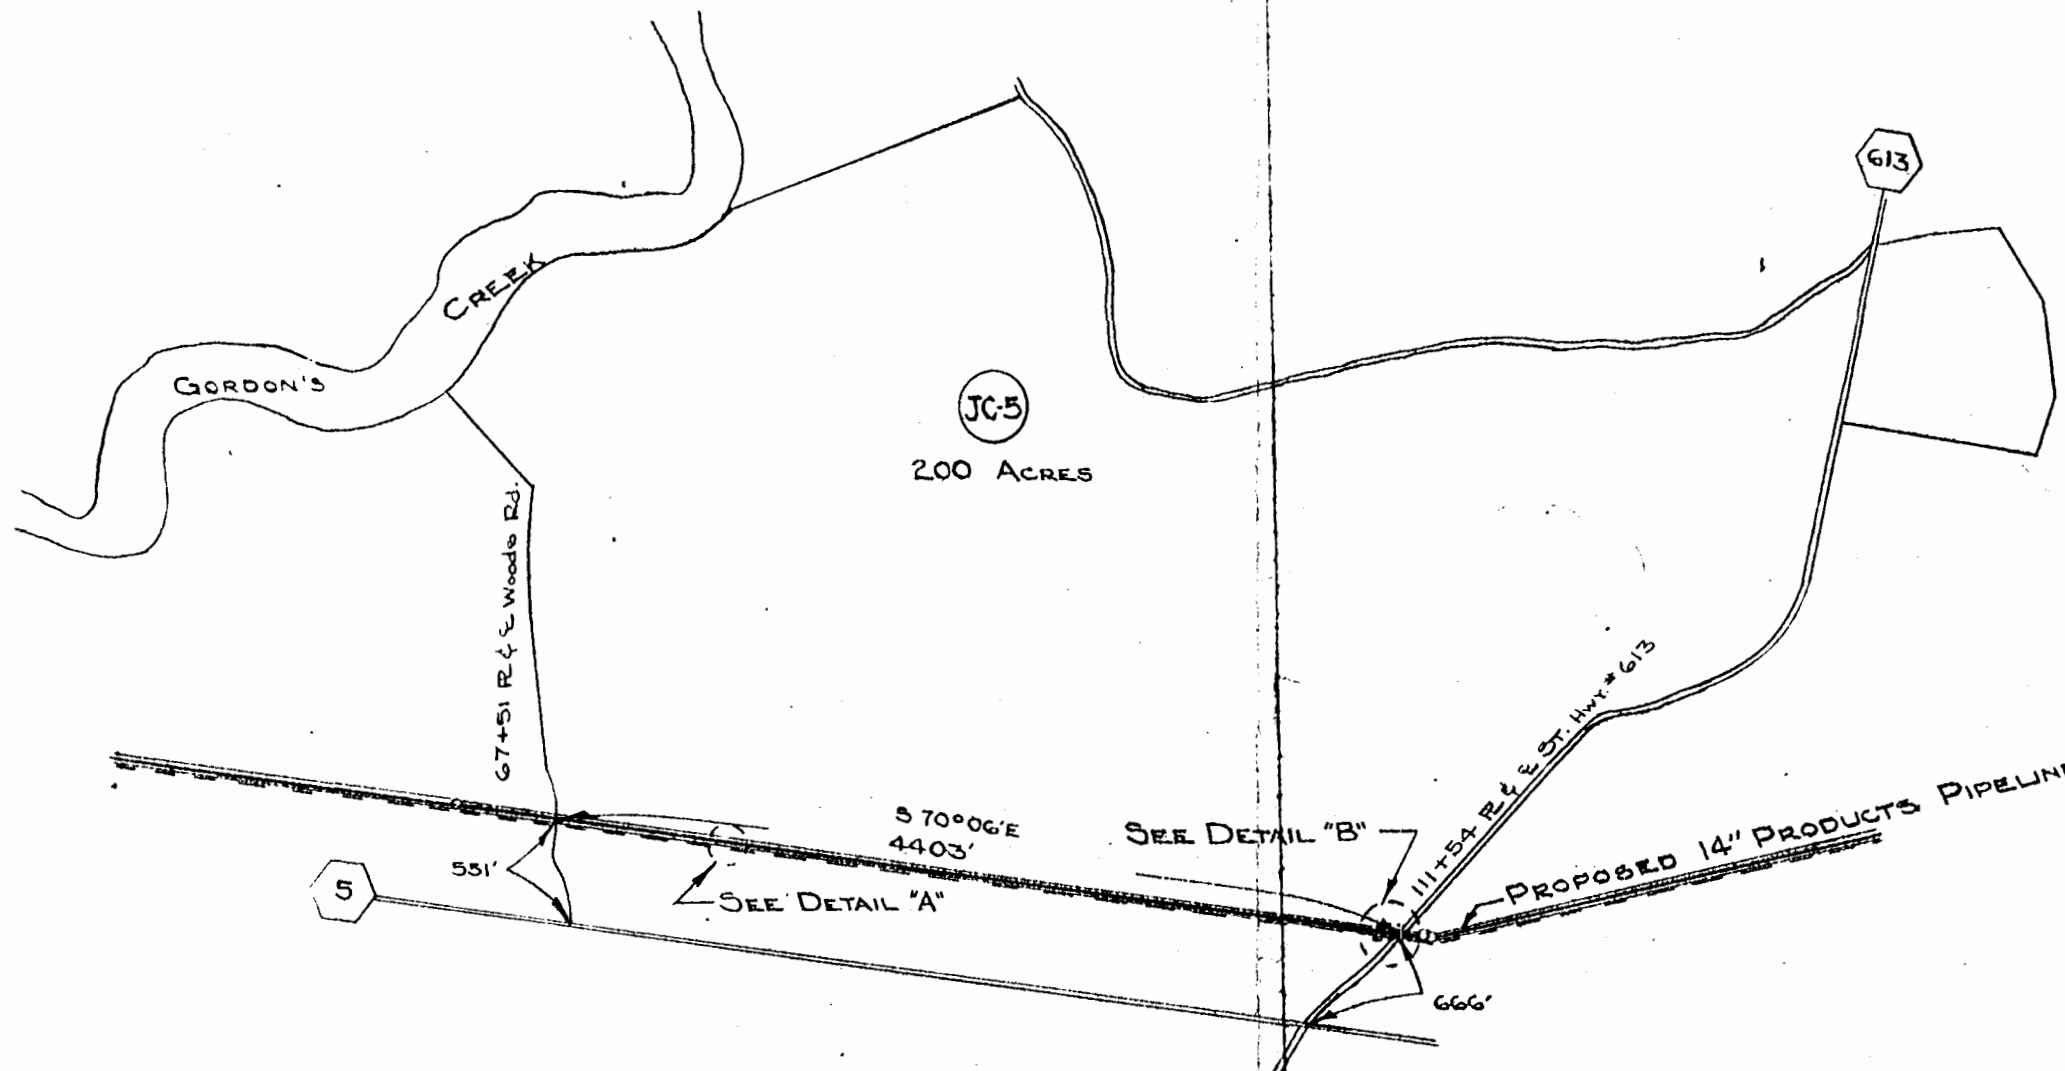


Cross Section of
Steel Pipe to be
Installed

200 Total Acres in tract
5.07 Acres in Perm. R/W
1.01 Acres in Temp. Esmt.
267 Total Roddage

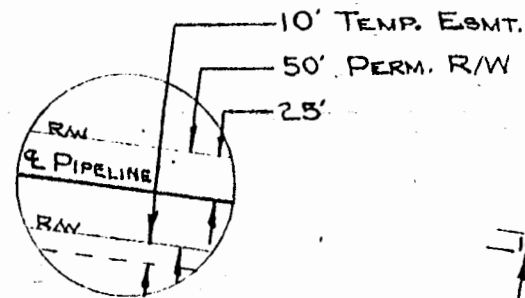

DETAIL "A"
SCALE: 1"=100'

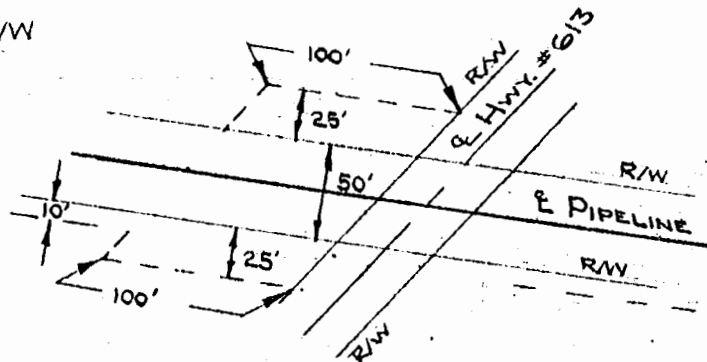

DETAIL "B"
SCALE: 1"=100'

Recorded May 2, 1963
see
D. B. 90, page 416

Ref: Align. Map #76 Field Bk. # 1-154 page 30 & 1-161 page 3

		COLONIAL PIPELINE COMPANY ATLANTA, GEORGIA PROPOSED 14" PRODUCTS PIPELINE CROSSING PROPERTY OF POWHATAN HUNTING CLUB, INC. JAMES CITY COUNTY, VIRGINIA	DRAWN RB
			NOTES NOTED
			SCALE 1"=1000'
			DATE 4-13-63
			CHECKED F.E.P.
REVISION	DATE		C-1490-PL-711