


WILLIAMSBURG RESTORATION INC., PROPERTY

WILLIAMSBURG RESTORATION, INC., PROPERTY

Recorded February 24, 1964
see
D. B. 36, page 9

30' City of Newport News
waterline easement.
Approx. Location

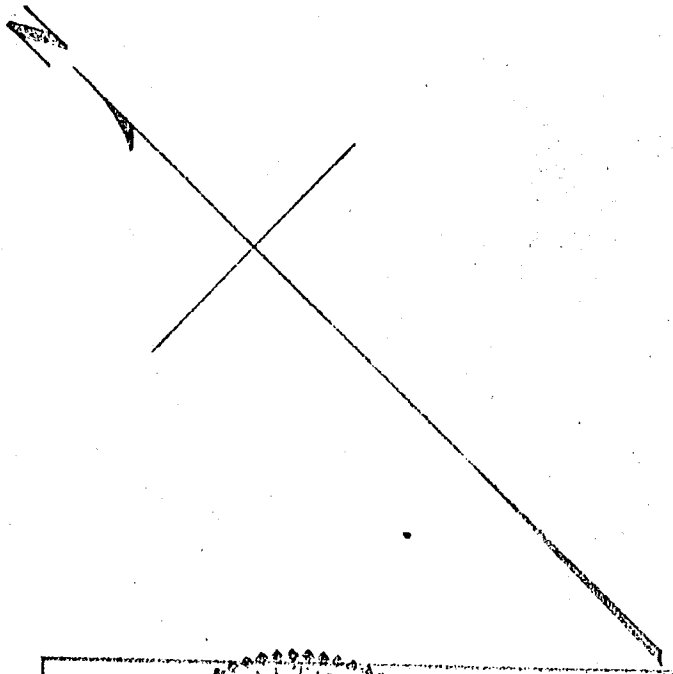

CERTIFIED
LAND SURVEYOR

Randolph Y. Carter

DESCRIPTION OF PROPERTY

CONVEYED BY

WILLIAMSBURG RESTORATION, INC.

TO


COLONIAL WILLIAMSBURG, INC.

Situated in York County, Virginia, containing a total of 2.858 acres. This parcel lies northeast of the Information Center and the "North" Parking Area, so-called for this building.

MAR. 13 1963

SCALE - 1" = 50'

2.858 ACRES

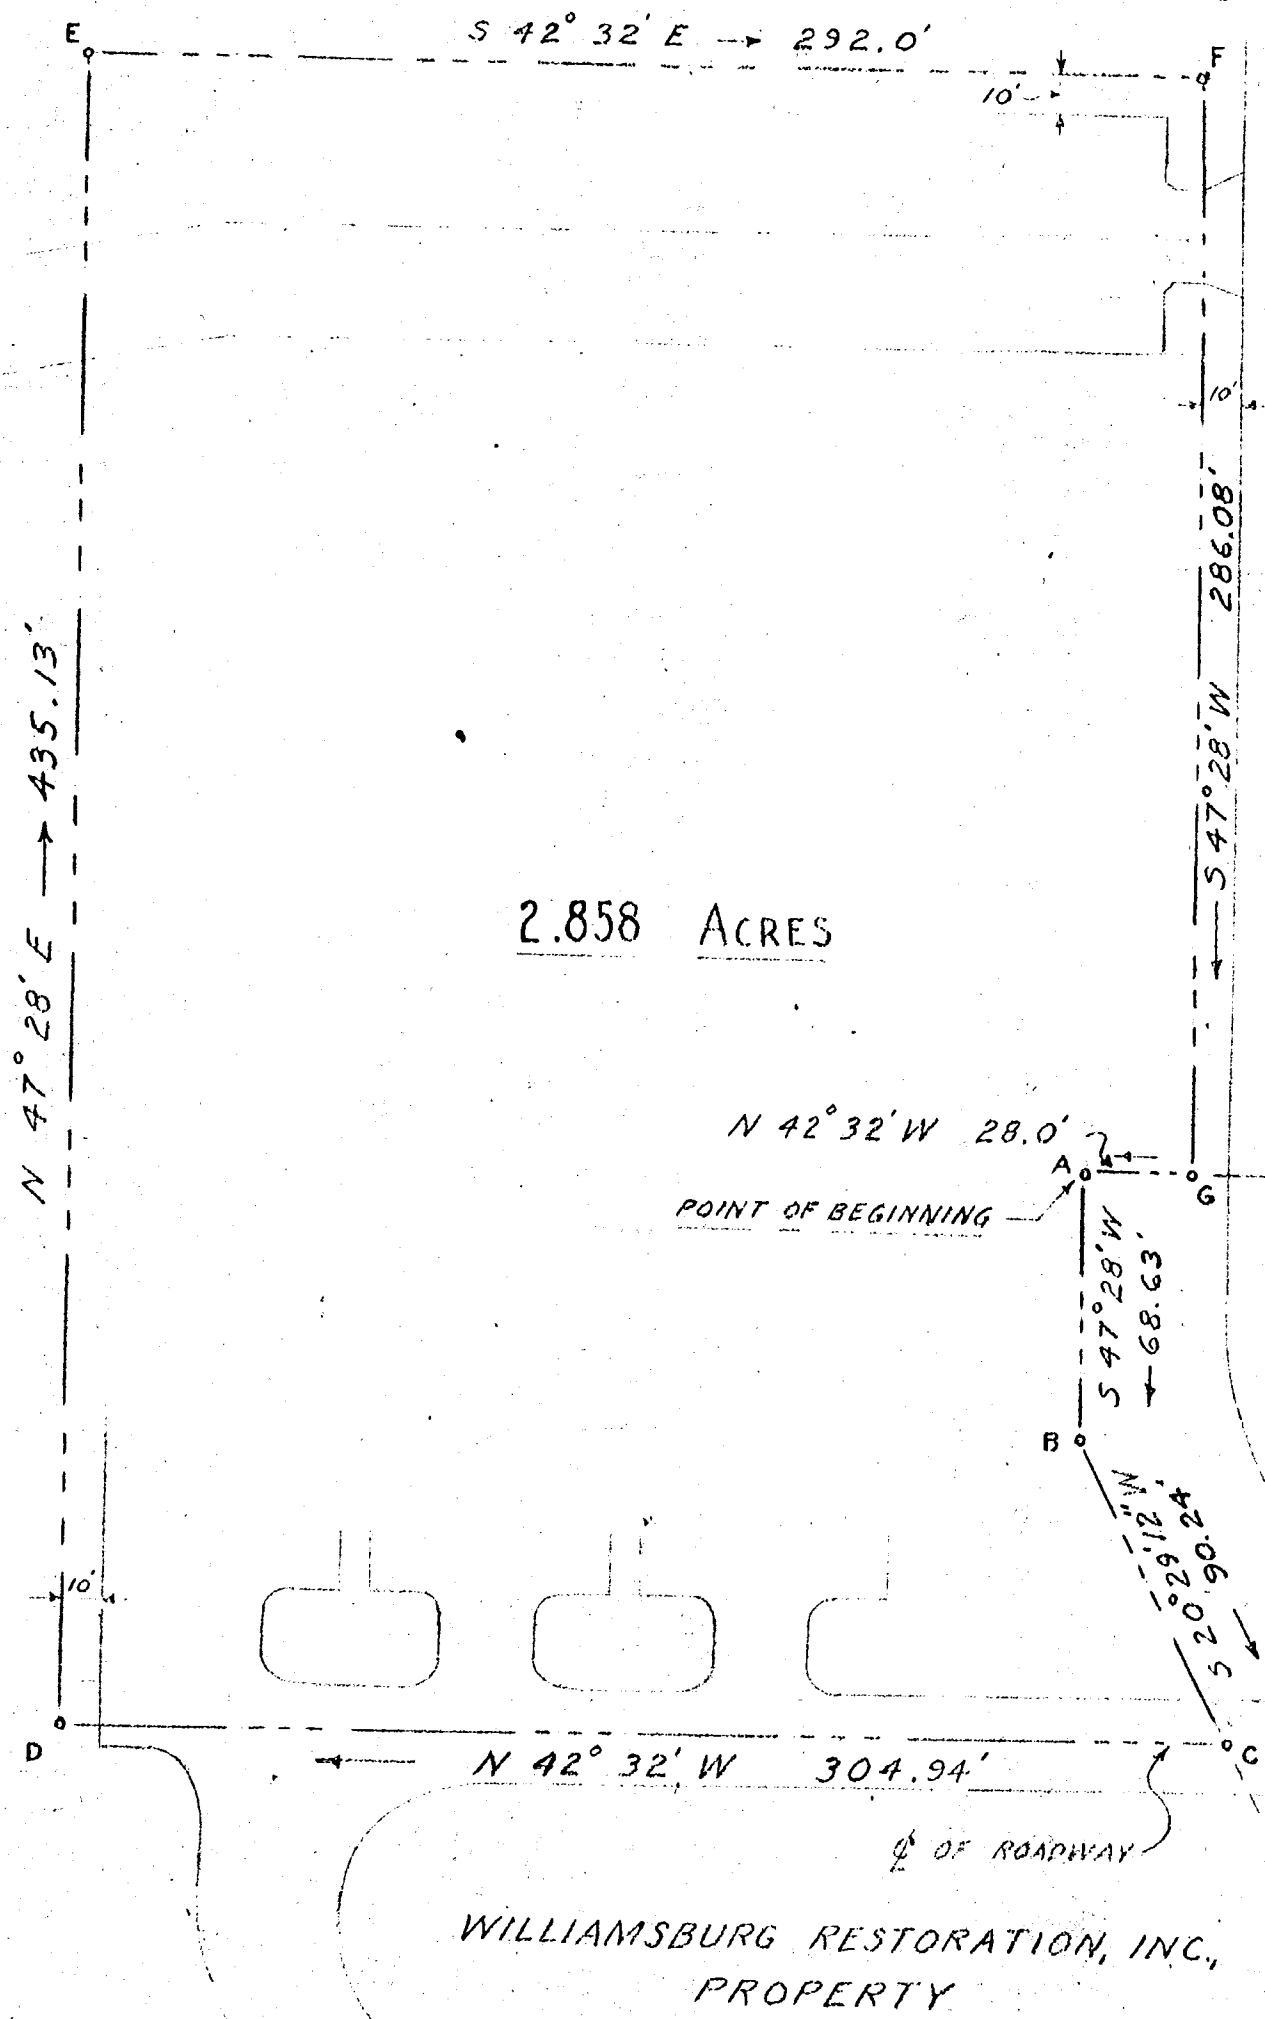

COLONIAL
WILLIAMSBURG
INC.
PROPERTY

WILLIAMSBURG RESTORATION, INC.,
PROPERTY