


Recorded April 9, 1964

A. BYRON WILLIAMS

"CHRISTIANS"

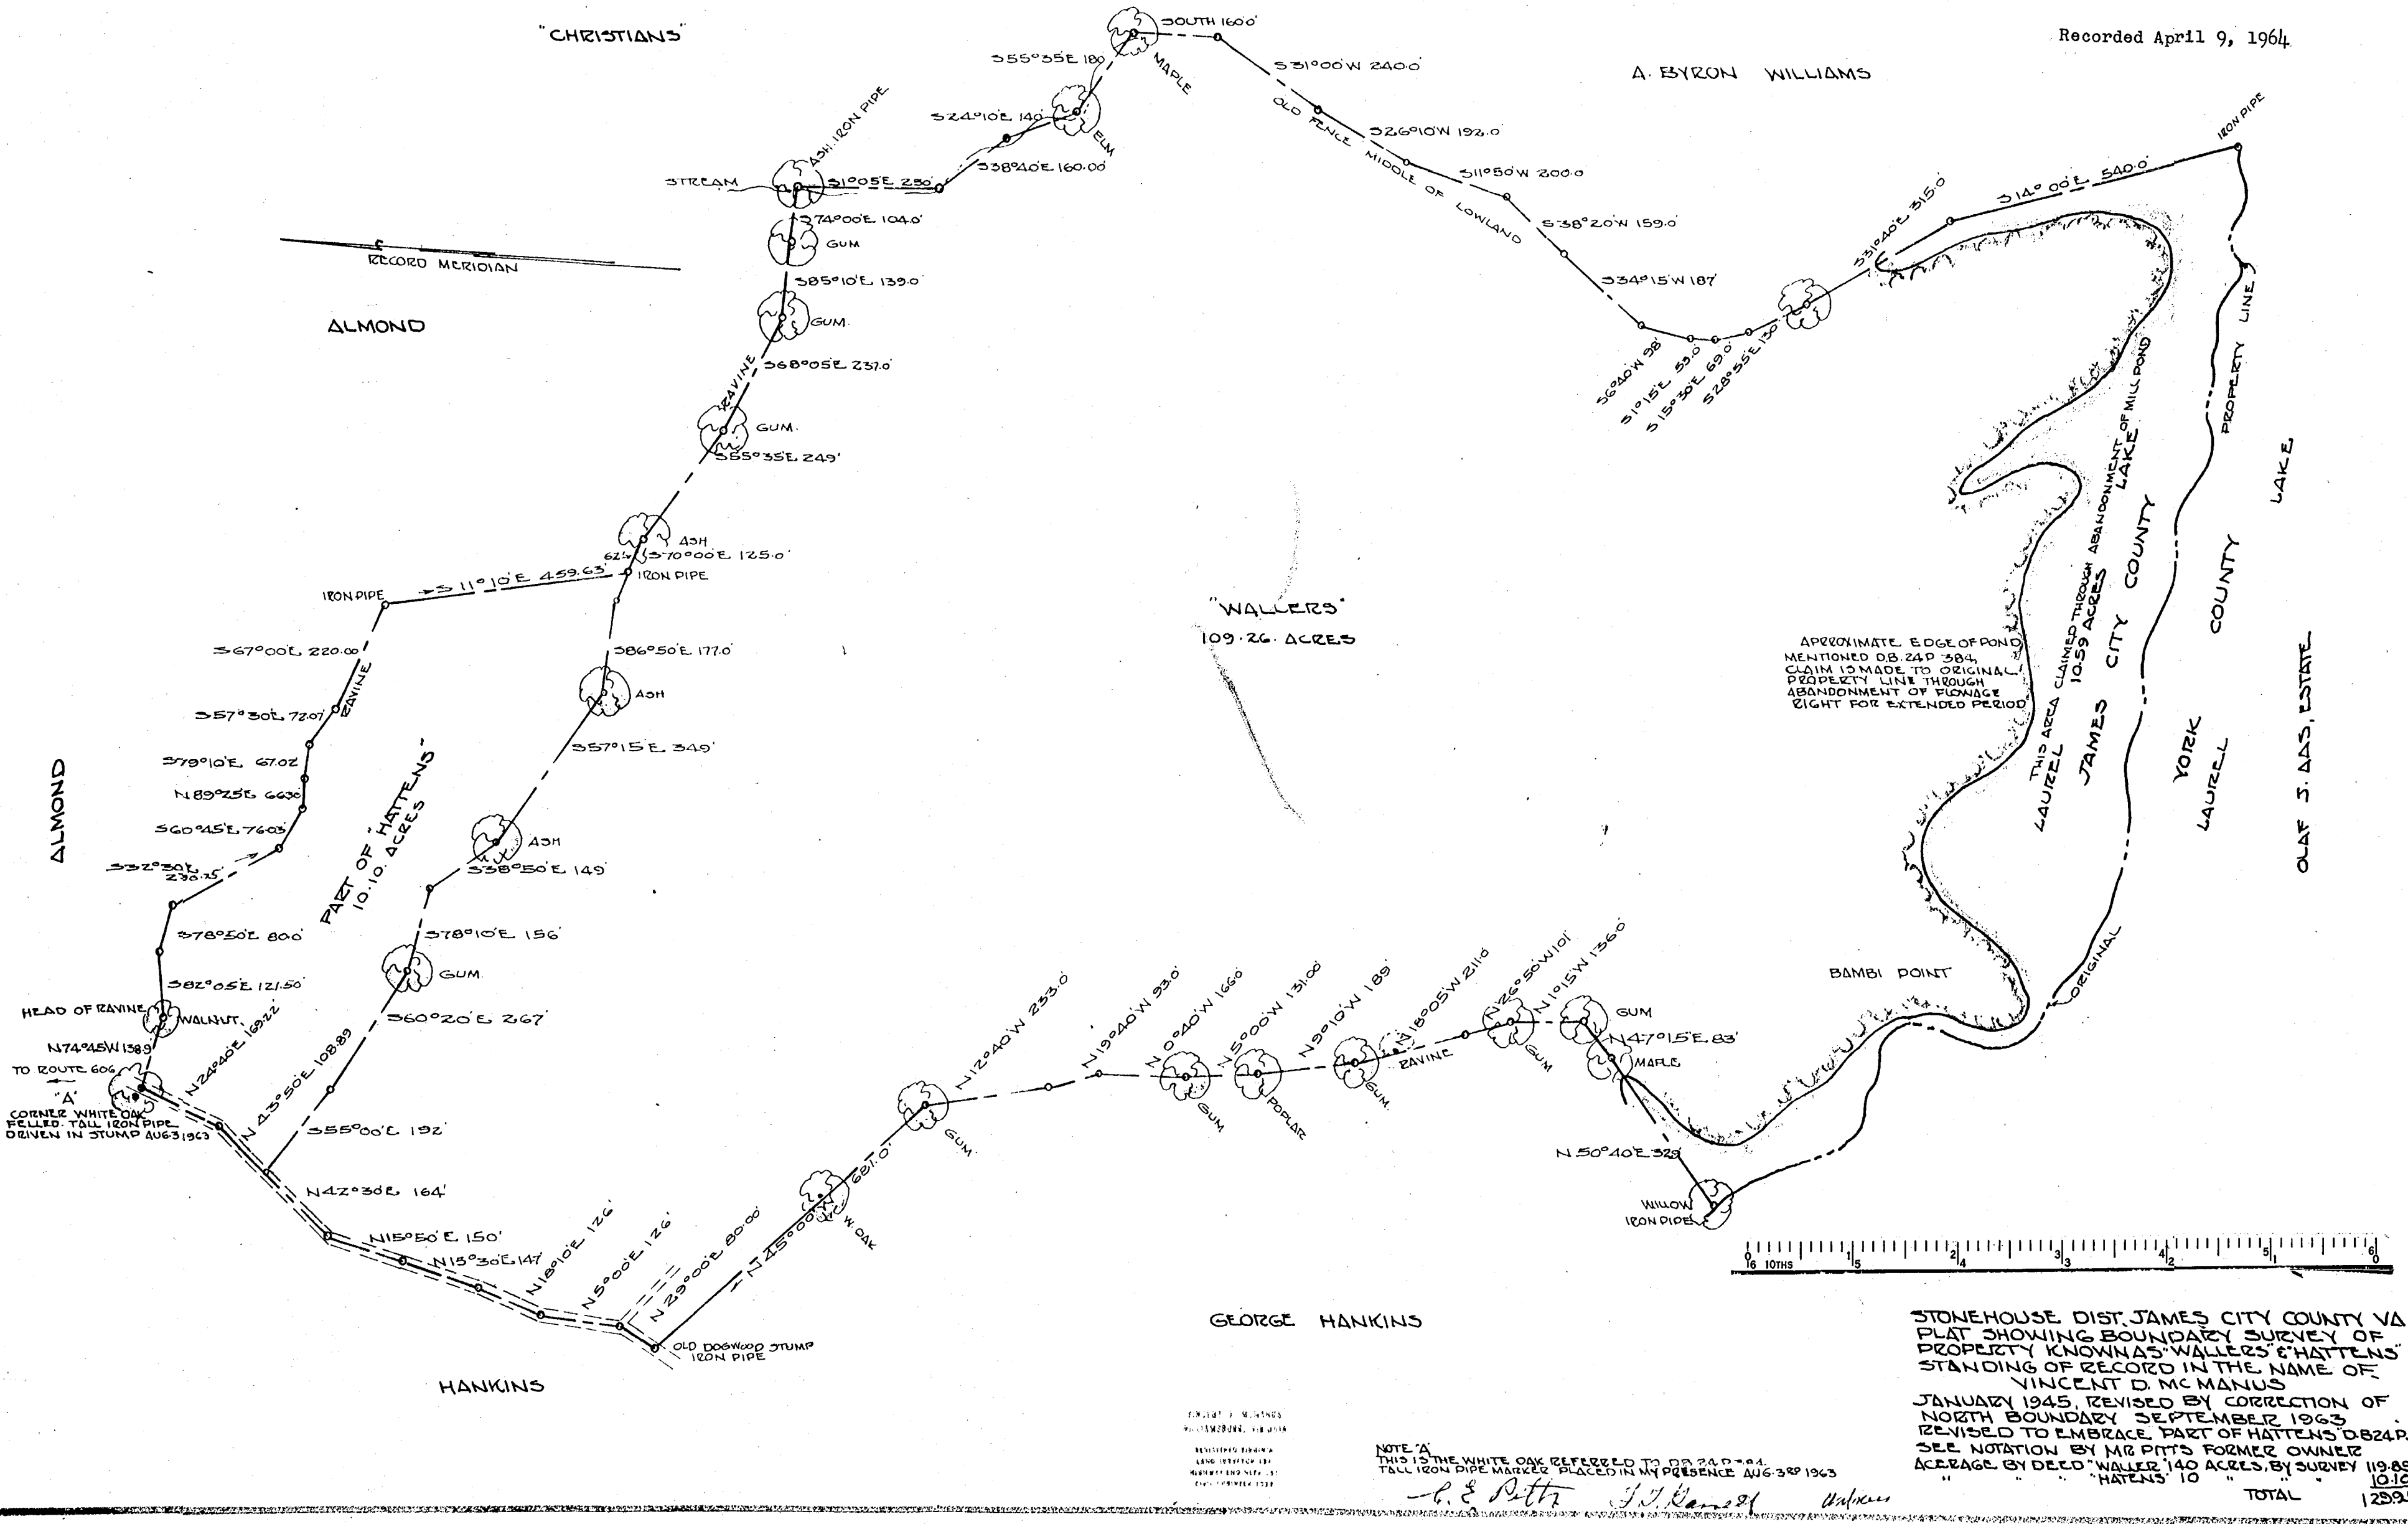

"WALLERS"
109.26 ACRES

PART OF HATTENS'
10.10 ACRES

APPROXIMATE EDGE OF POND
MENTIONED DB. 24 P 384.
CLAIM IS MADE TO ORIGINAL
PROPERTY LINE THROUGH
ABANDONMENT OF FLOWAGE
RIGHT FOR EXTENDED PERIOD.

LAUREL
JAMES CITY COUNTY
YORK
LAUREL
COUNTY

OLAF J. AAS, ESTATE

GEORGE HANKINS

HANKINS

STONEHOUSE DIST. JAMES CITY COUNTY VA.
PLAT SHOWING BOUNDARY SURVEY OF
PROPERTY KNOWN AS "WALLERS & HATTENS"
STANDING OF RECORD IN THE NAME OF
VINCENT D. MC MANUS
JANUARY 1945, REVISED BY CORRECTION OF
NORTH BOUNDARY SEPTEMBER 1963
REVISED TO EMBRACE PART OF HATTENS' DB 24 P 384
SEE NOTATION BY MR PITTS FORMER OWNER
ACCRAGE BY DEED "WALLER" 140 ACRES, BY SURVEY 119.85
"HATTENS" 10 " TOTAL 129.85

NOTE 'A'
THIS IS THE WHITE OAK REFERRED TO DB 24 P 384.
TALL IRON PIPE MARKER PLACED IN MY PRESENCE AUG 30 1963
C. E. Pitts J. J. ...

REGISTERED SURVEYOR
LAND SURVEYOR
EXPIRES SEPTEMBER 1968

TO ROUTE 606
CORNER WHITE OAK
FELLED. TALL IRON PIPE
DRIVEN IN STUMP AUG 3 1963

ALMOND

RECORD MERIDIAN

ALMOND

BAMBI POINT

PROPERTY LINE

LAKE