


Recorded June 1, 1964
see
D. B. 36, page 293

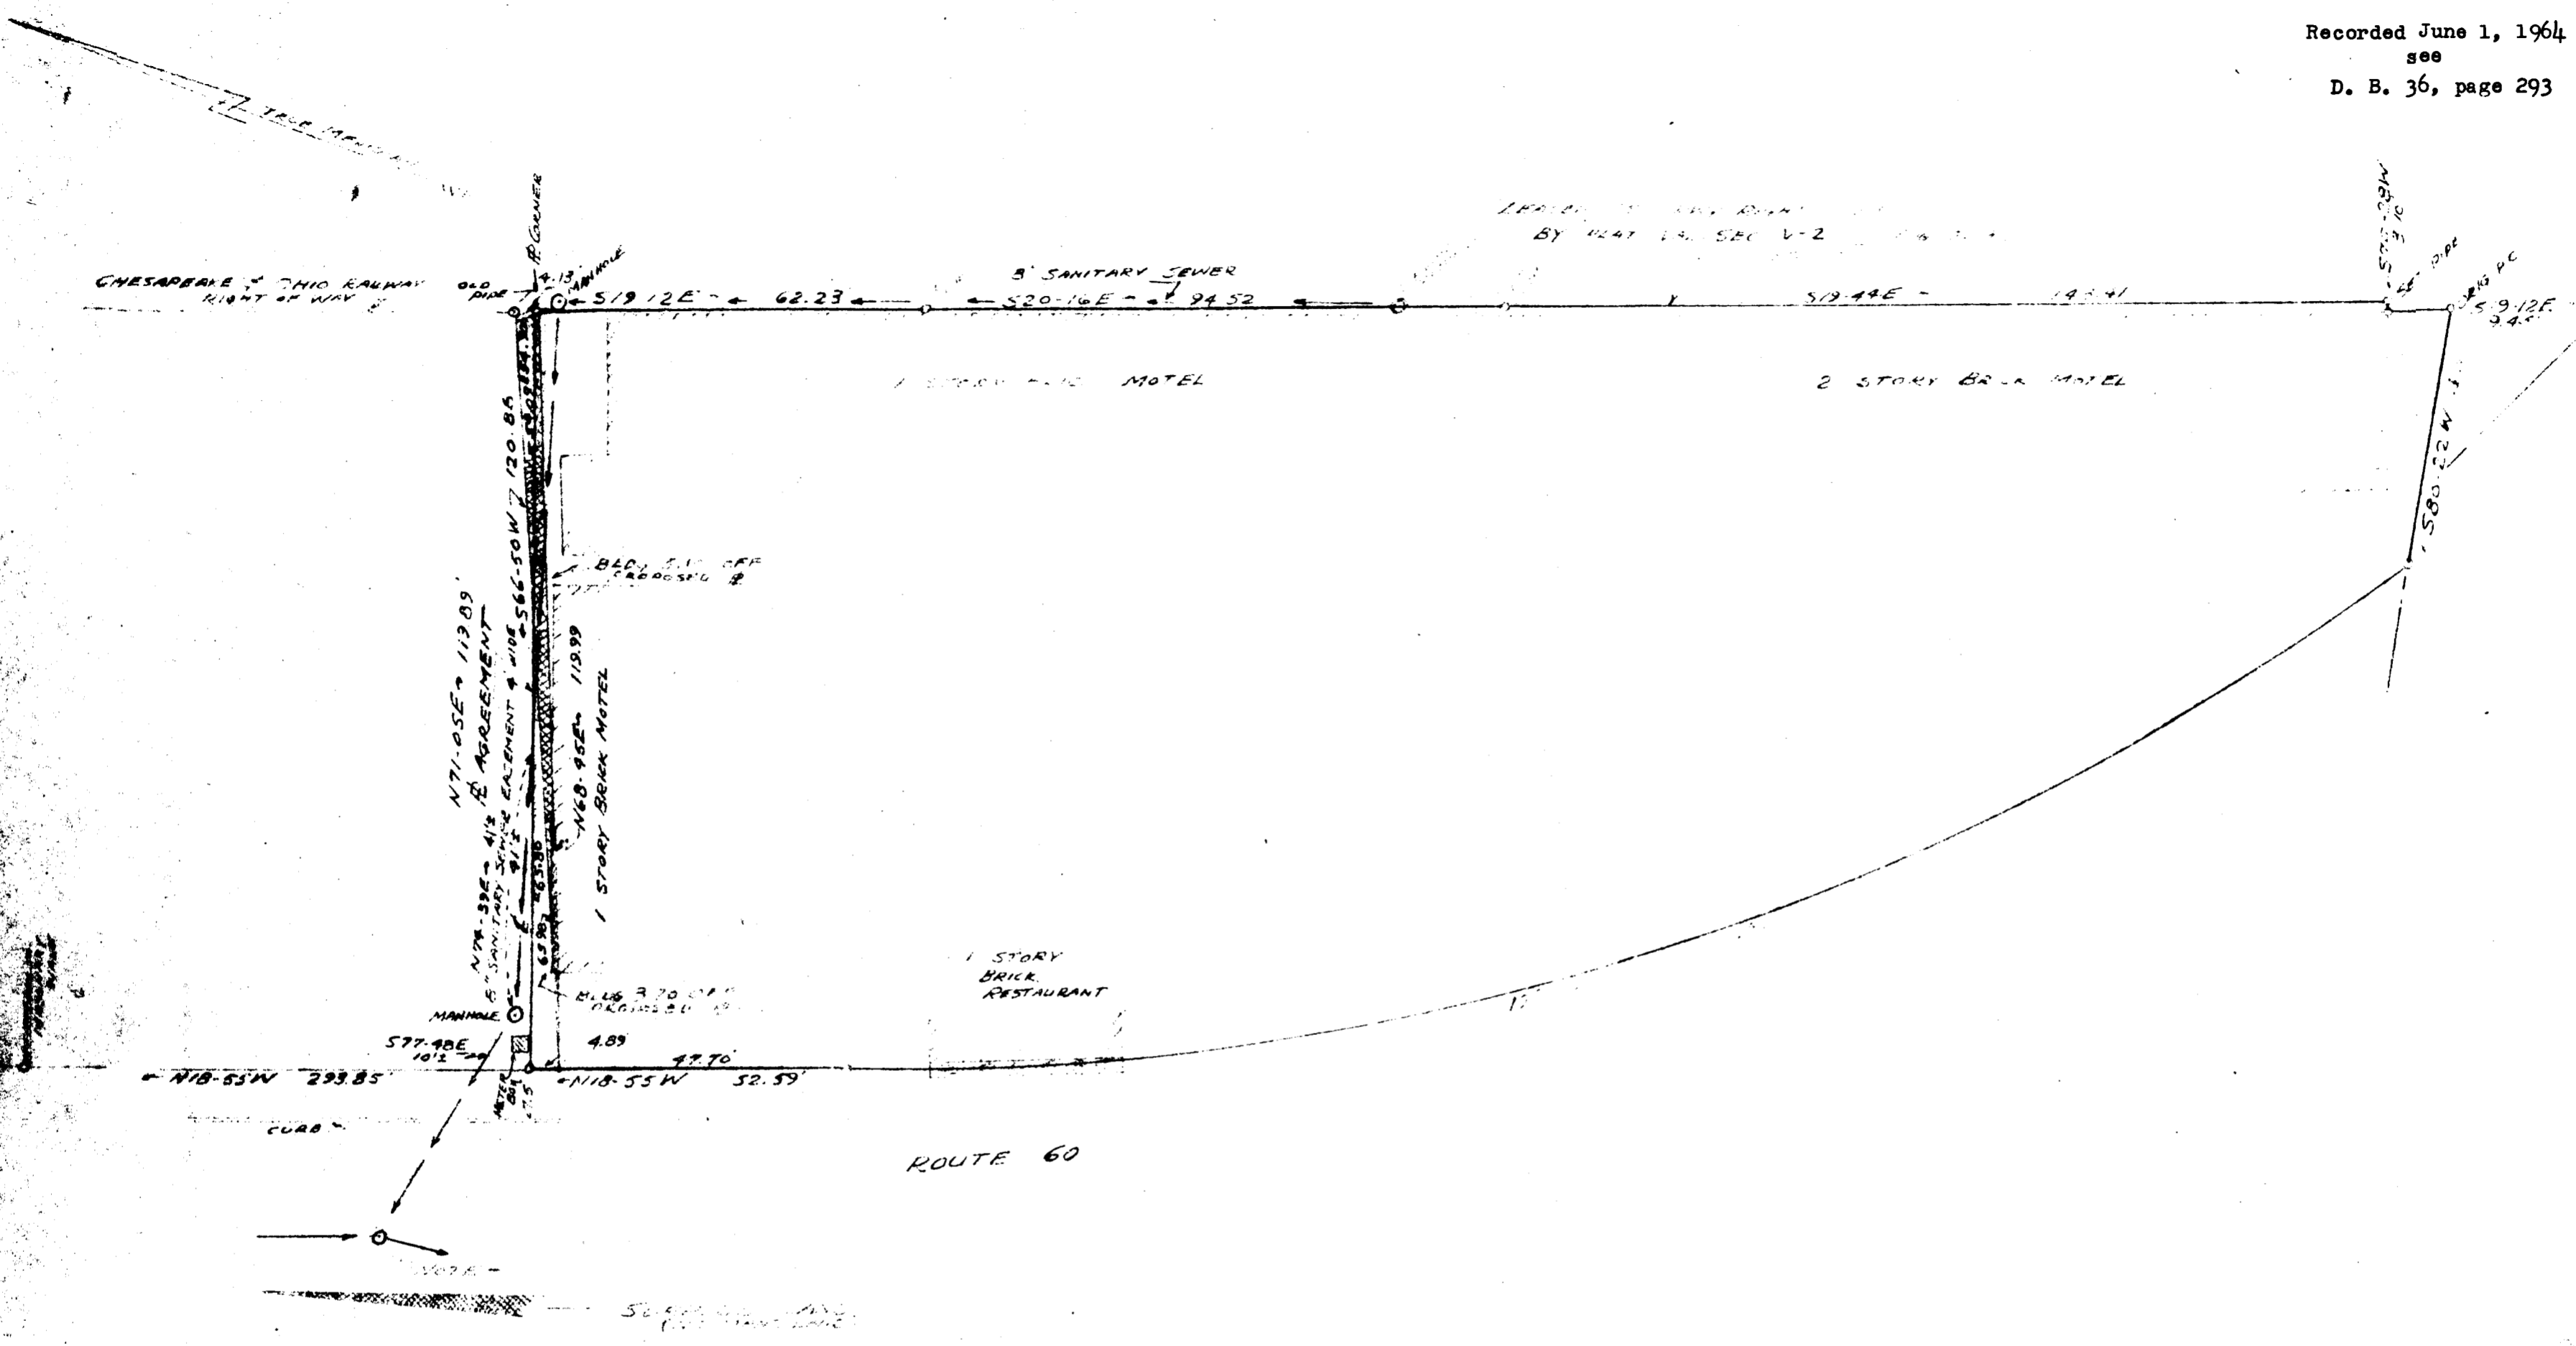

PLAT OF REVISION FOR AGREEMENT
 BETWEEN
 HORNBY REAL ESTATE CORP. & WILLIAM AND MARY MOTEL, INC
 SHOWING BOUNDARY LINE AGREEMENT
 AND 9" SANITARY SEWER

JAMESTOWN DIST., JAMES CITY CO., VA
 SCALE 1"=20'

6 Jan. 1964
 12 FEB. 1964

NOTE
 THIS PLAT WAS MADE IN ACCORDANCE WITH A PLAT STAMING
 IN THE NAME OF - HORNBY REAL ESTATE CORP.
 AND
 WILLIAM AND MARY MOTEL, INC.
 BY VINCENT D. MCMANUS, C.L.S., 30 AUG 1963

R. B. CARTWRIGHT
 Certified Land Surveyor
 Newport News, Virginia
 1111615

