



COLONIAL NATIONAL HISTORICAL PARK

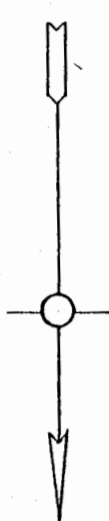

KINGSPPOINT CORPORATION

COLONIAL PIPELINE COMPANY 20' EASEMENT


D.C. RENICK ET ALS
UNDER CONTRACT OF SALE TO
KINGSPPOINT CORPORATION

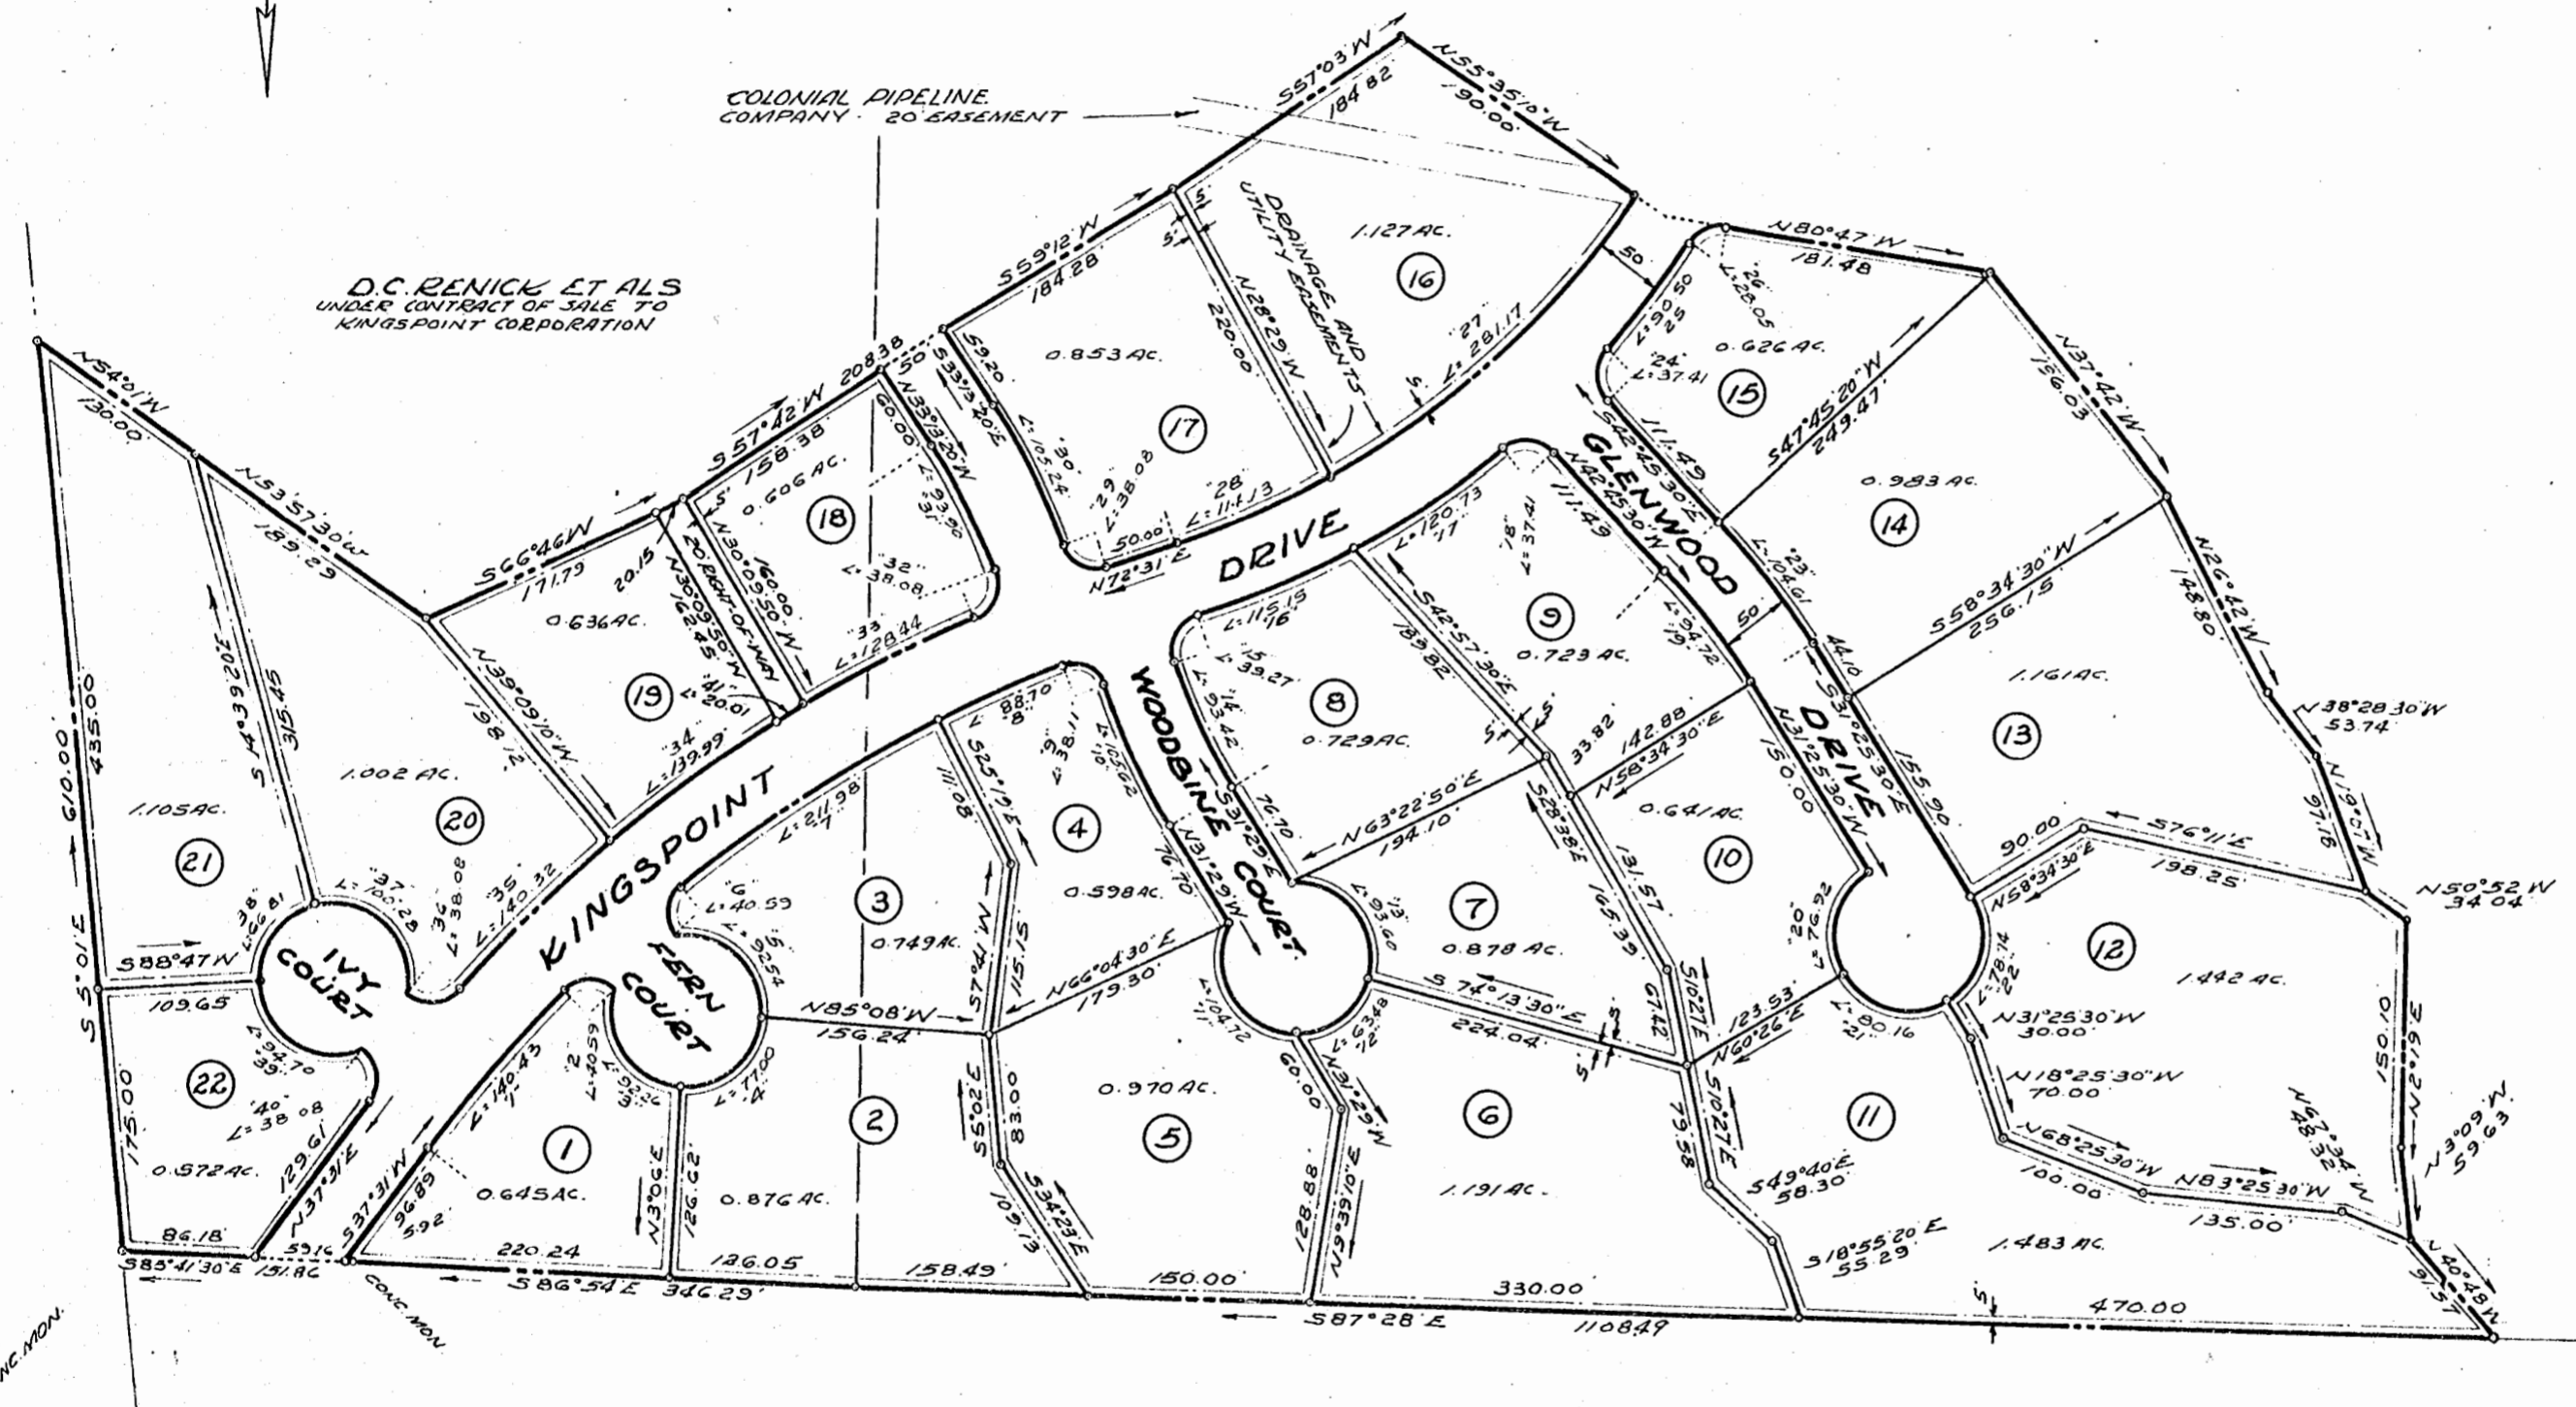

CURVE TABLE					
NO.	DELTA	RADIUS	TAN.	LENGTH	LOT
1	8° 16' 58"	971.65	70.31	140.43	1
2	93° 01' 40"	25.00	26.36	40.59	1
3	105° 43' 30"	50.00	66.02	92.26	1
4	88° 14' 00"	50.00	48.48	77.00	2
5	106° 02' 30"	50.00	66.39	92.94	3
6	93° 01' 40"	25.00	26.36	40.59	3
7	12° 30' 00"	971.65	106.42	211.98	3
8	5° 13' 58"	971.65	44.42	88.70	4
9	92° 56' 00"	23.50	24.73	38.11	4
10	14° 00' 00"	432.23	53.07	105.62	4
11	120° 00' 00"	50.00	86.60	104.72	5
12	72° 44' 30"	50.00	36.82	63.48	6
13	107° 15' 30"	50.00	67.89	93.60	7
14	14° 00' 00"	382.23	46.93	93.42	8
15	90° 00' 00"	25.00	25.00	39.27	8
16	10° 16' 20"	644.46	57.92	115.55	8
17	10° 43' 58"	644.46	60.94	120.73	9
18	85° 43' 40"	25.00	23.20	37.41	9
19	11° 20' 00"	478.88	47.52	94.72	9
20	88° 08' 30"	50.00	48.41	76.92	10
21	91° 51' 38"	50.00	51.65	80.16	11
22	90° 00' 00"	50.00	50.00	78.74	12
23	11° 20' 00"	328.88	32.48	104.61	14
24	85° 43' 40"	25.00	23.20	37.41	15
25	8° 02' 40"	644.46	45.32	90.50	15
26	64° 17' 00"	25.00	15.71	28.05	15
27	27° 06' 10"	594.46	43.26	281.17	16
28	11° 00' 00"	594.46	57.21	114.13	17
29	87° 15' 40"	25.00	23.83	38.08	17
30	13° 00' 00"	463.84	52.85	105.24	17
31	13° 00' 00"	473.84	47.15	93.90	18
32	87° 15' 40"	25.00	23.83	38.08	18
33	7° 12' 10"	1021.65	64.30	128.44	18
34	7° 51' 00"	1021.65	70.10	139.99	19
35	7° 52' 10"	1021.65	70.27	140.32	20
36	87° 15' 40"	25.00	23.83	38.08	20
37	11° 45' 50"	50.00	78.37	100.20	20
38	76° 33' 40"	50.00	39.46	66.81	21
39	108° 31' 40"	50.00	69.48	94.70	22
40	87° 15' 40"	25.00	23.83	38.08	22
41	1° 07' 20"	1021.65	1001	20.01	22

Recorded June 25, 1964
Virginia Blanchard, Clerk

MARGARET MILLER

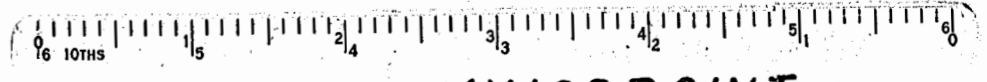

KINGSPPOINT
SECTION 1
KINGSPPOINT CORPORATION, DEVELOPER
JAMESTOWN DISTRICT
JAMES CITY COUNTY, VIRGINIA
SCALE 1"=100'
JUNE 23, 1964

M. MINUS, MROCK & M. MINUS
CIVIL ENGINEER-LAND SURVEYORS
WILLIAMSBURG, VIRGINIA

O INDICATES IRON PIPES