


JOHN G. WARBURTON

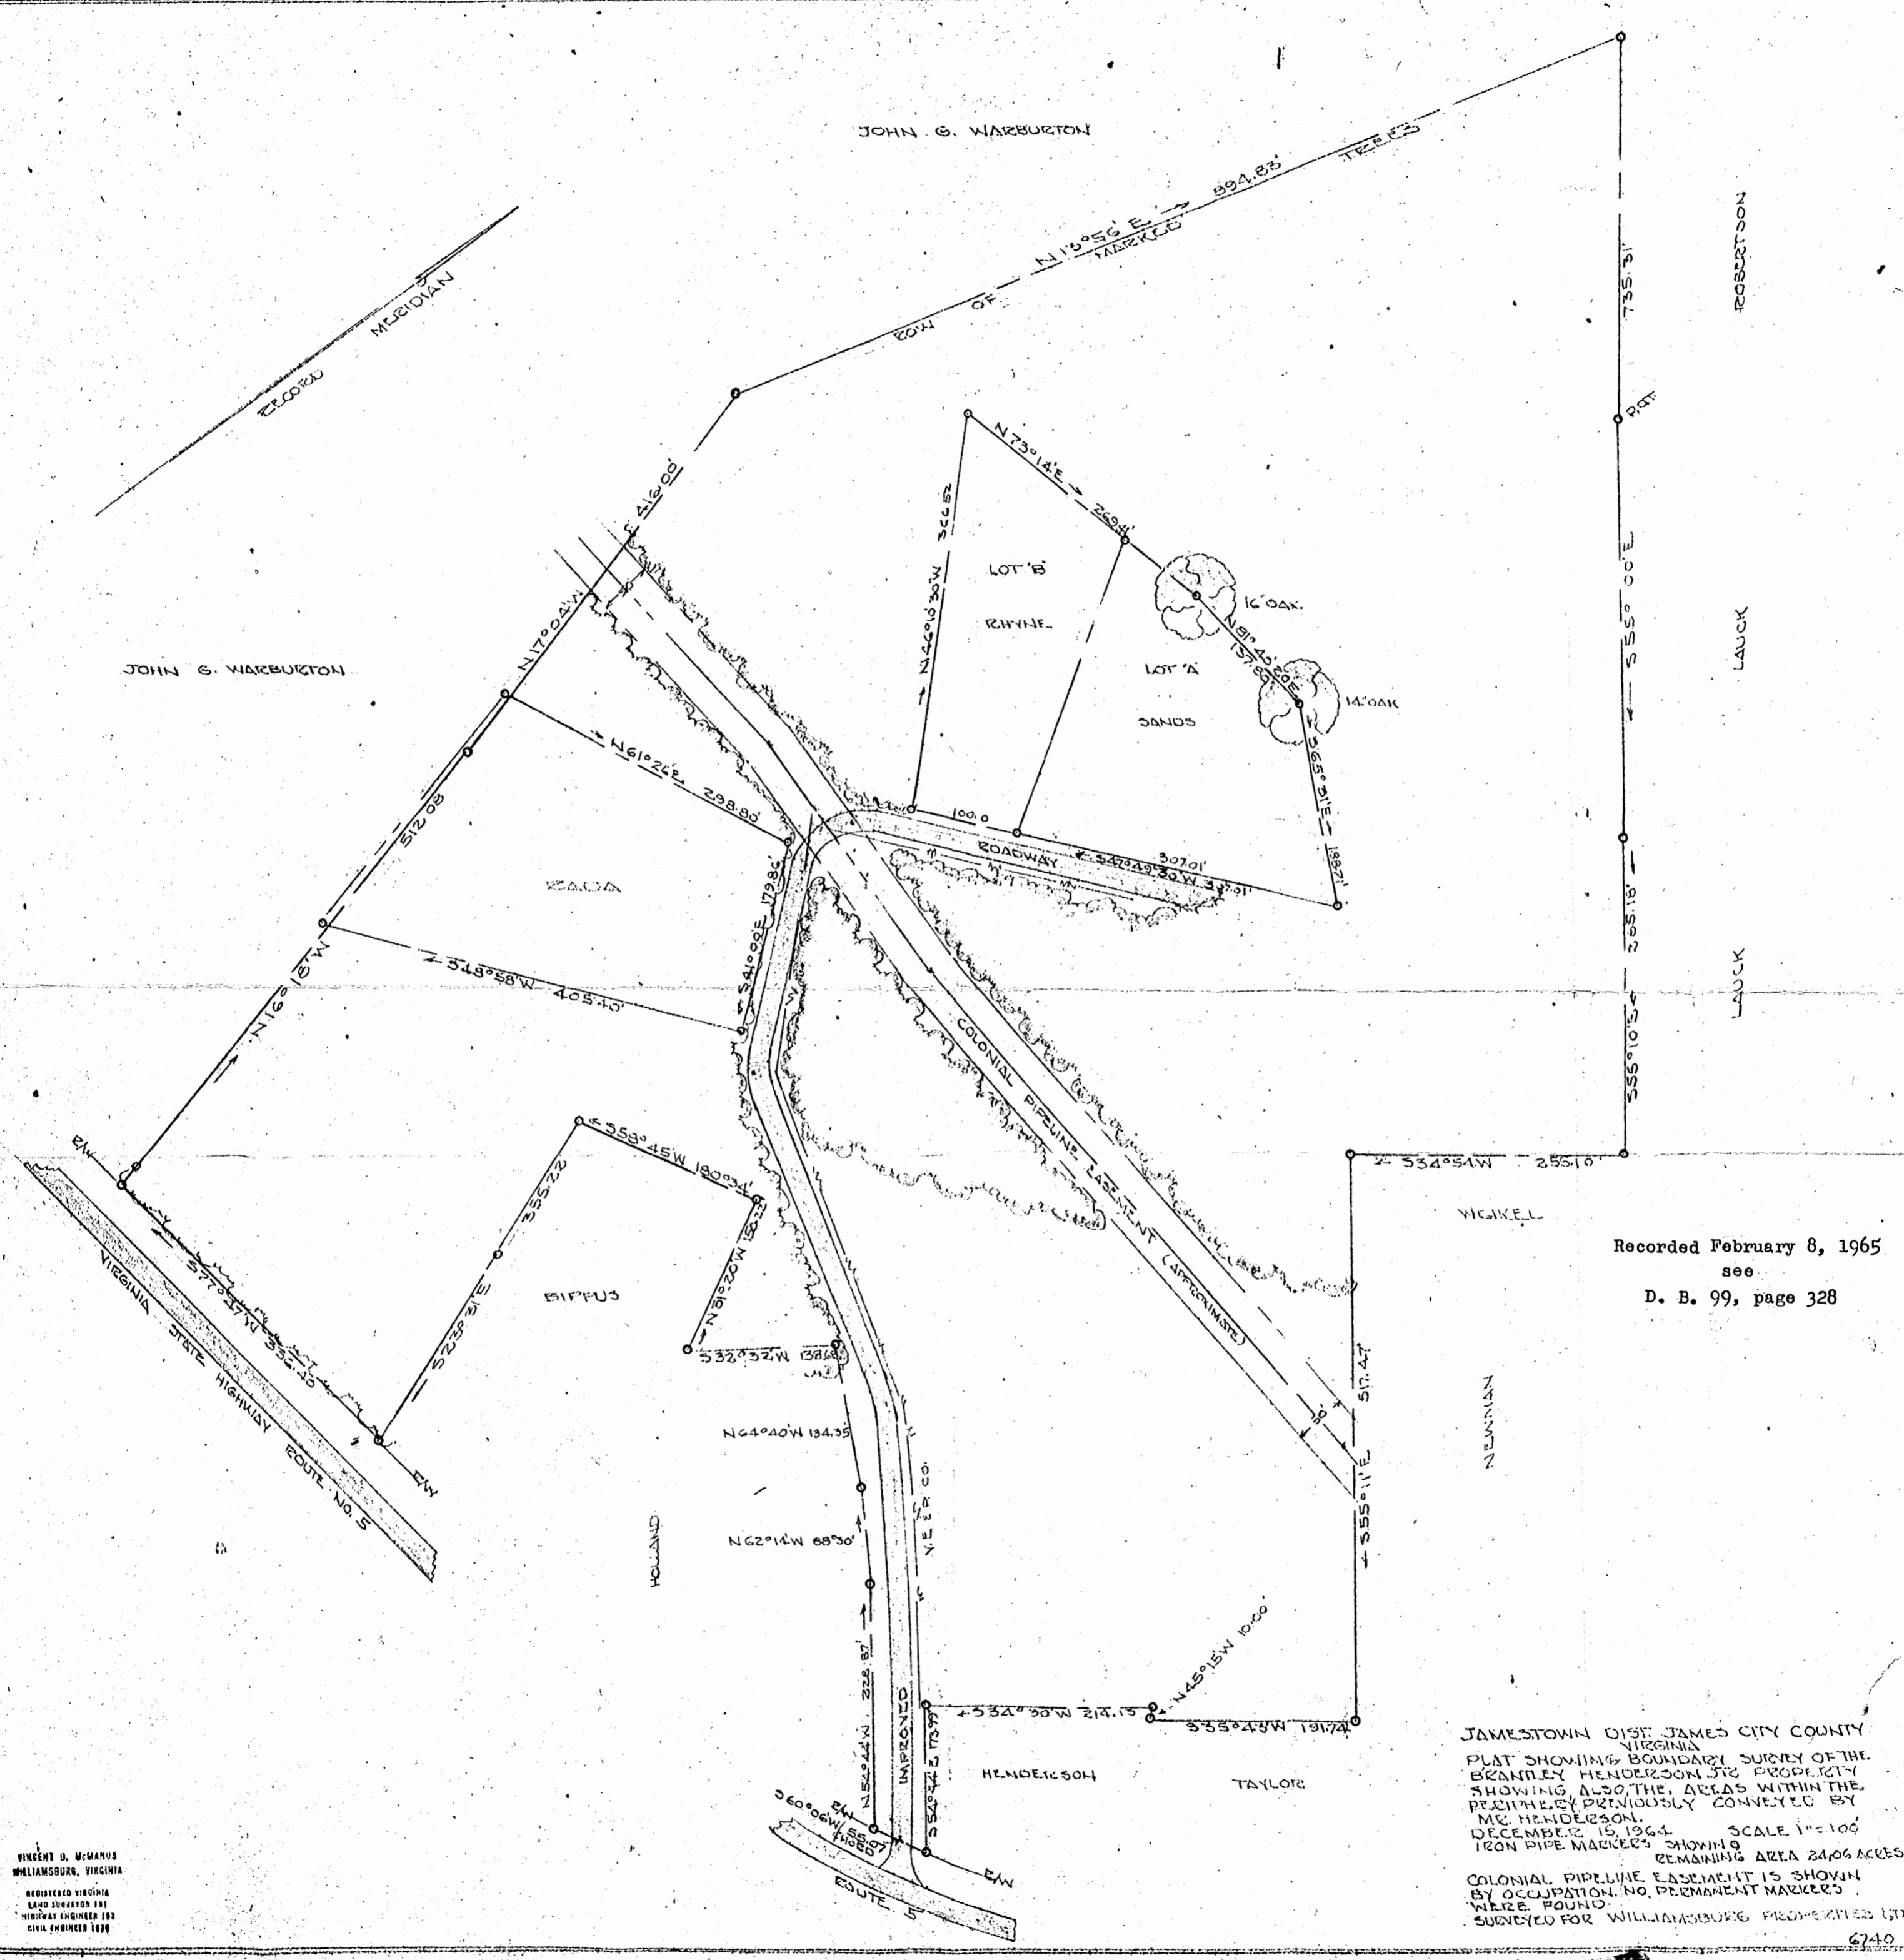

Recorded February 8, 1965  
 see  
 D. B. 99, page 328

JAMESTOWN DIST. JAMES CITY COUNTY  
 VIRGINIA  
 PLAT SHOWING BOUNDARY SURVEY OF THE  
 BRANTLEY HENDERSON JR'S PROPERTY  
 SHOWING ALSO THE AREAS WITHIN THE  
 PERIMETER PREVIOUSLY CONVEYED BY  
 MR. HENDERSON.  
 DECEMBER 15, 1964. SCALE 1"=100'  
 IRON PIPE MARKERS SHOWING  
 REMAINING AREA 24.06 ACRES  
 COLONIAL PIPELINE EASEMENT IS SHOWN  
 BY OCCUPATION. NO PERMANENT MARKERS  
 WERE FOUND.  
 SURVEYED FOR WILLIAMSBURG PROPERTIES LTD.

VINCENT D. McMANUS  
 WILLIAMSBURG, VIRGINIA  
 REGISTERED VIRGINIA  
 LAND SURVEYOR 191  
 HIGHWAY ENGINEER 192  
 CIVIL ENGINEER 1939

