

CERTIFICATE OF APPROVAL

This subdivision known as Carrithers is approved by the undersigned in accordance with existing subdivision regulations and may be committed to record.

Recorded June 11th, 1965

Date

(Not Necessary)
Highway Engineer

1 June '65
Date


H. G. Williams M.D.
Health Officer

11 June '65
Date

Gerard S. Chaddy
Agent of Governing Body

Exception

Map North Az. 1964-11

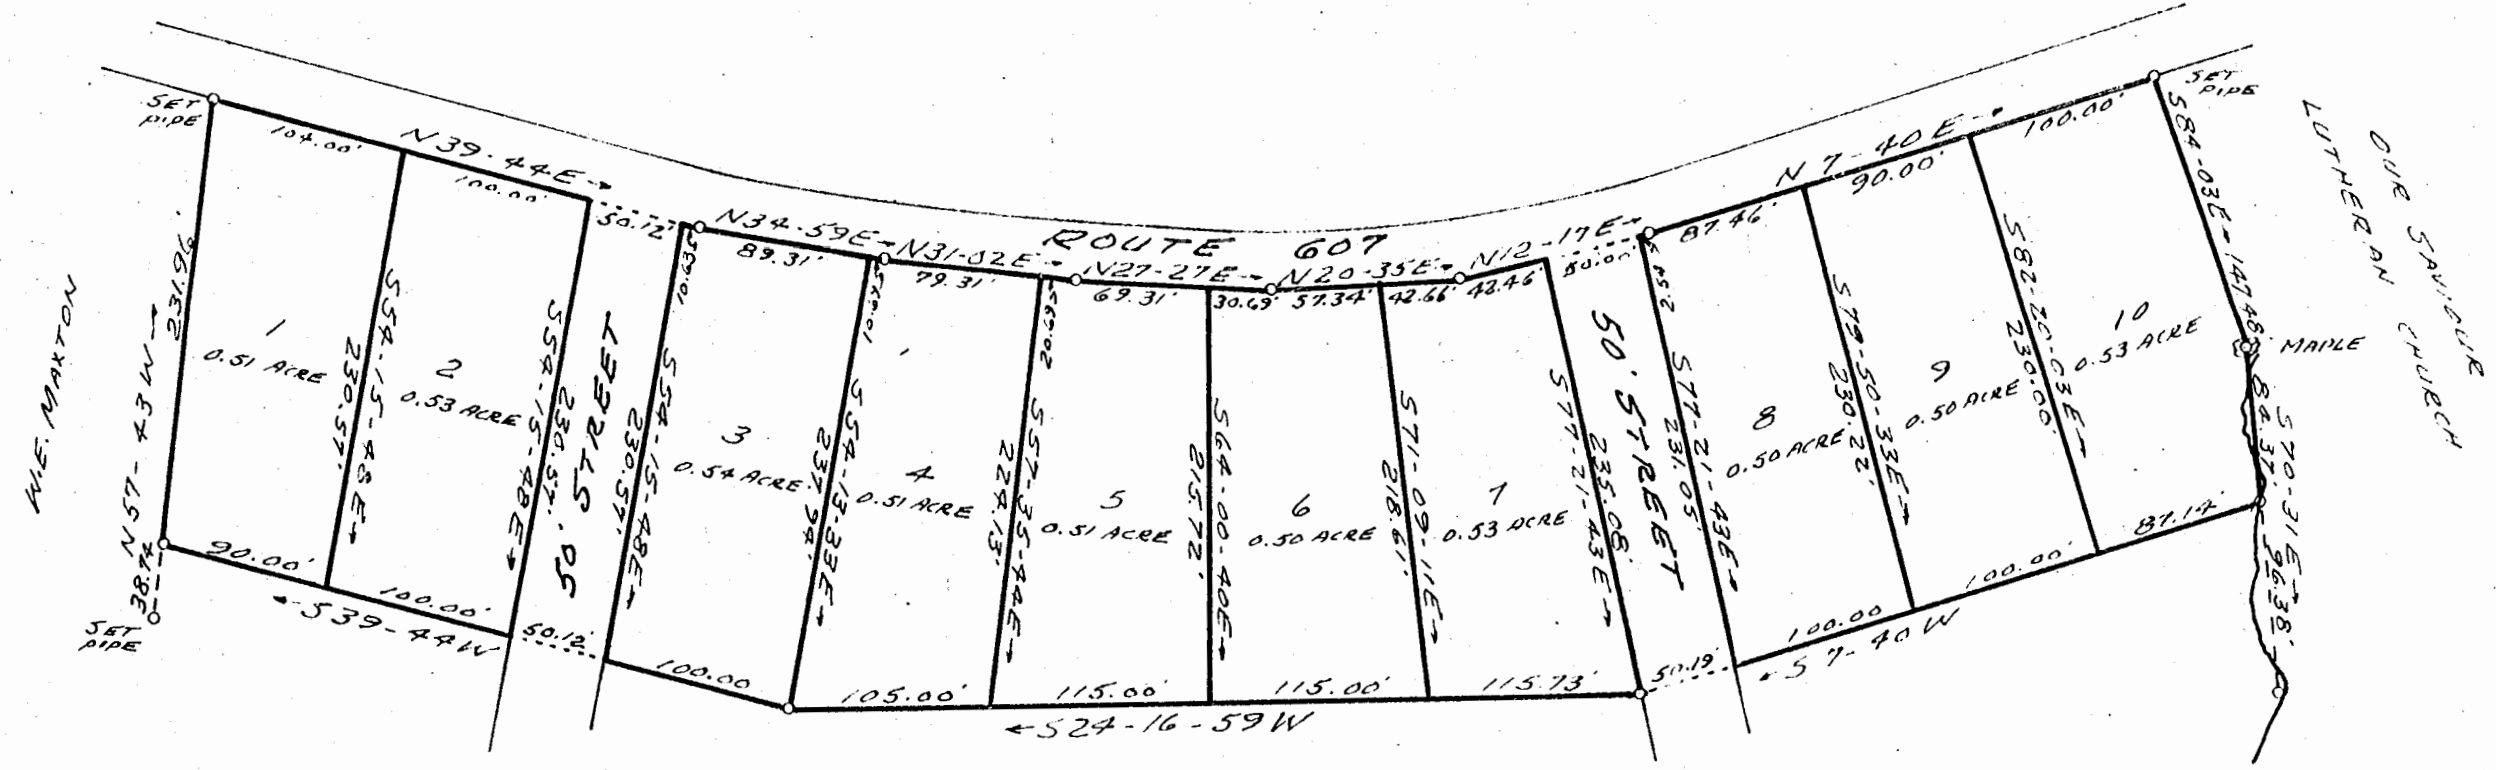

REMAINDER OF THE PAUL N. CARRITHERS PROPERTY

A PLAT SHOWING ONE-HALF ACRE PARCELS
A PORTION OF THE PROPERTY OWNED BY
PAUL N. CARRITHERS
STONEHOUSE DIST., JAMES CITY CO., VA.

Scale: 1"=100'

3 AUG., 1964

PARCELS SUBJECT TO LEAS. EASEMENT

DB29 P126

R. B. CARTWRIGHT
Certified Land Surveyor
West Point, Virginia
8163

