
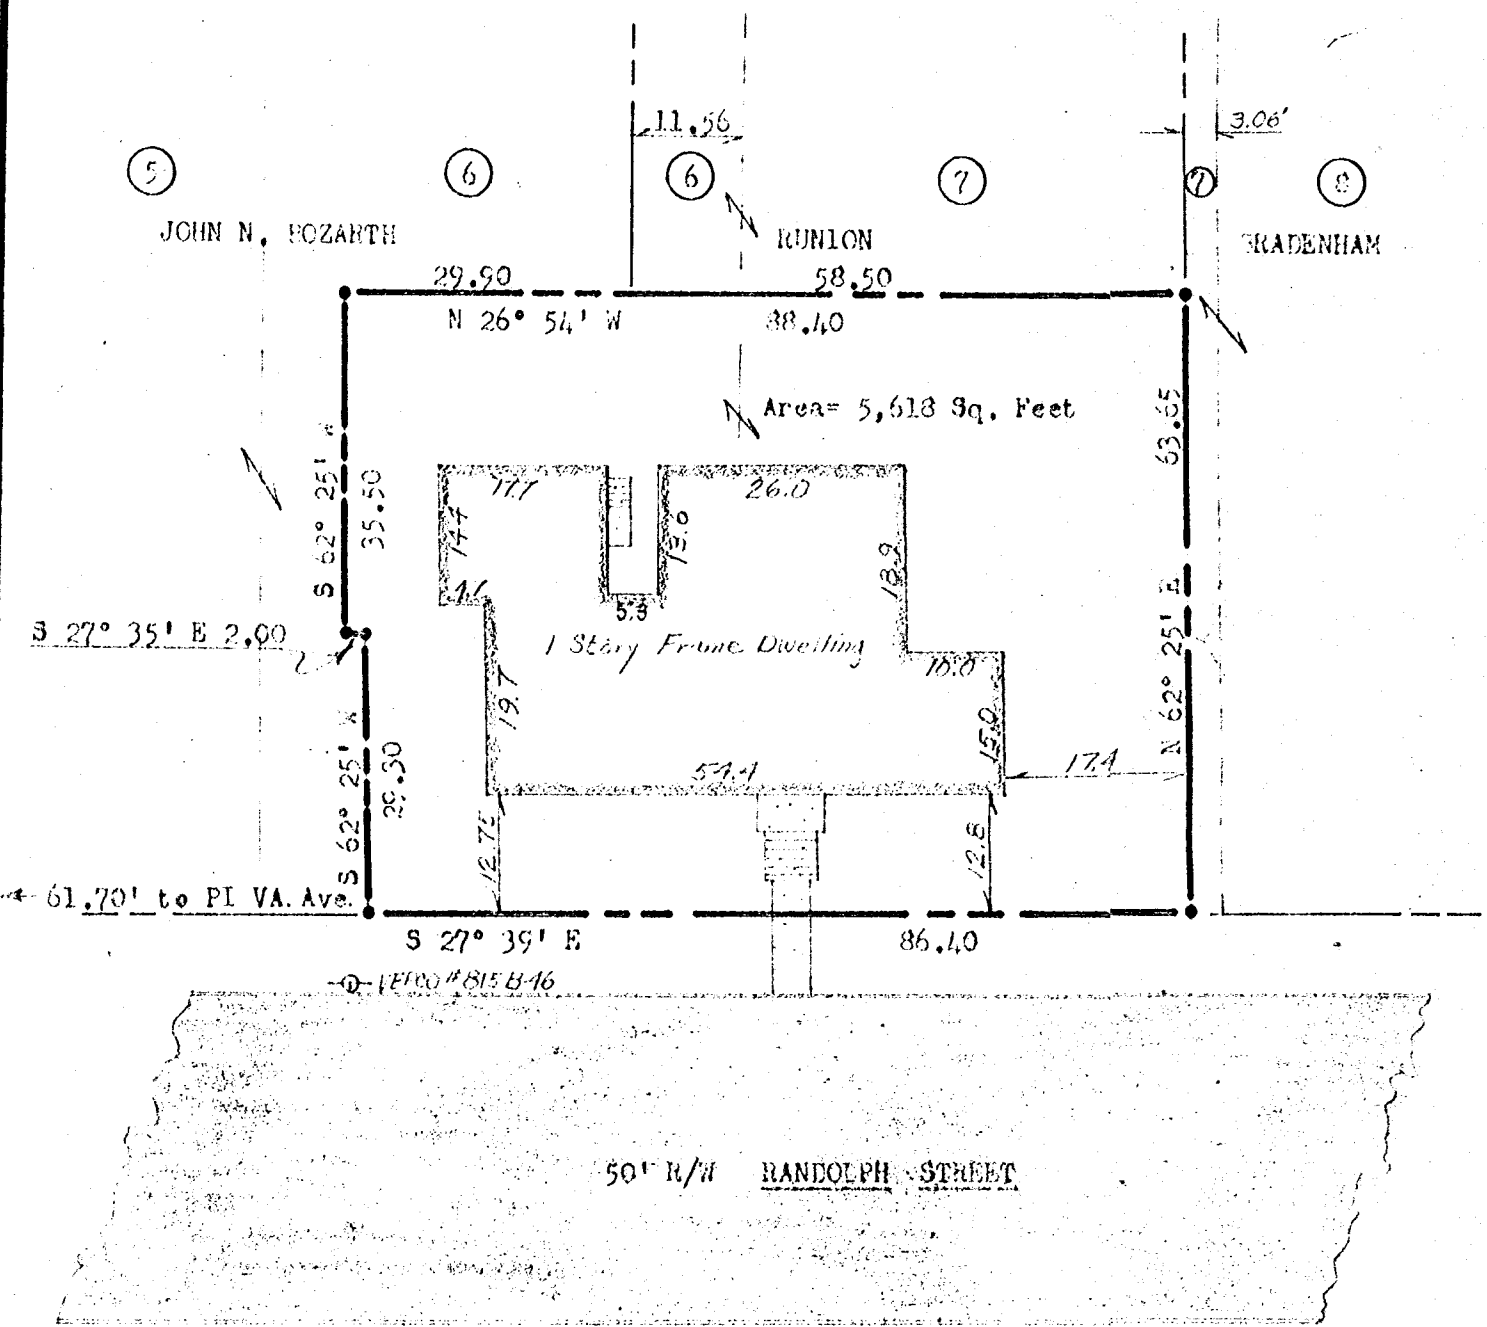


Recorded Nov. 22, 1965.

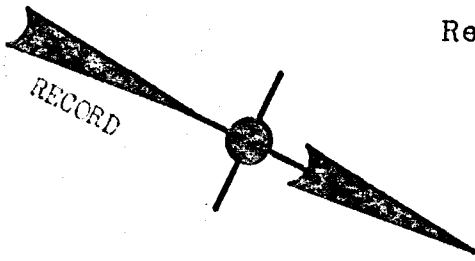

NOTE: Iron Pipes at all corners.
 Bearings are clockwise.
 Address: 506 Randolph Street
 Ref: PB # 3, p # 33

THIS IS TO CERTIFY THAT ON 9/7/65 WE SURVEYED THE PROPERTY SHOWN ON THIS PLAT AND THAT THE TITLE LINES AND THE WALLS OF THE BUILDINGS ARE AS SHOWN ON THE PLAT. THE BUILDINGS STAND STRICTLY WITHIN THE TITLE LINES AND THERE ARE NO ENCROACHMENTS OF OTHER BUILDINGS ON THE PROPERTY EXCEPT AS SHOWN.

Stephen Stephens
STEPHEN STEPHENS
 CERTIFIED LAND SURVEYOR, #828 & #130
 118 WINSTON DR.
 PHOENIX GA 30142 - WILLIAMSBURG, VA.

Plat of:
 Parts of LOTS # 6 & # 7
 WEST WILLIAMSBURG HEIGHTS
 Property of:
VIRGINIA BLANCHARD
 Scale: 1" = 20' September 1965
 CITY OF WILLIAMSBURG, VIRGINIA