

Date


1/21/66

Signed *Robert A. Duncan et als*
Agent

This subdivision is approved by the undersigned in accordance with existing subdivision regulations and may be committed to record.



ROBERT A. DUNCAN ET ALS
SEE DEED BOOK 101 PAGE 465

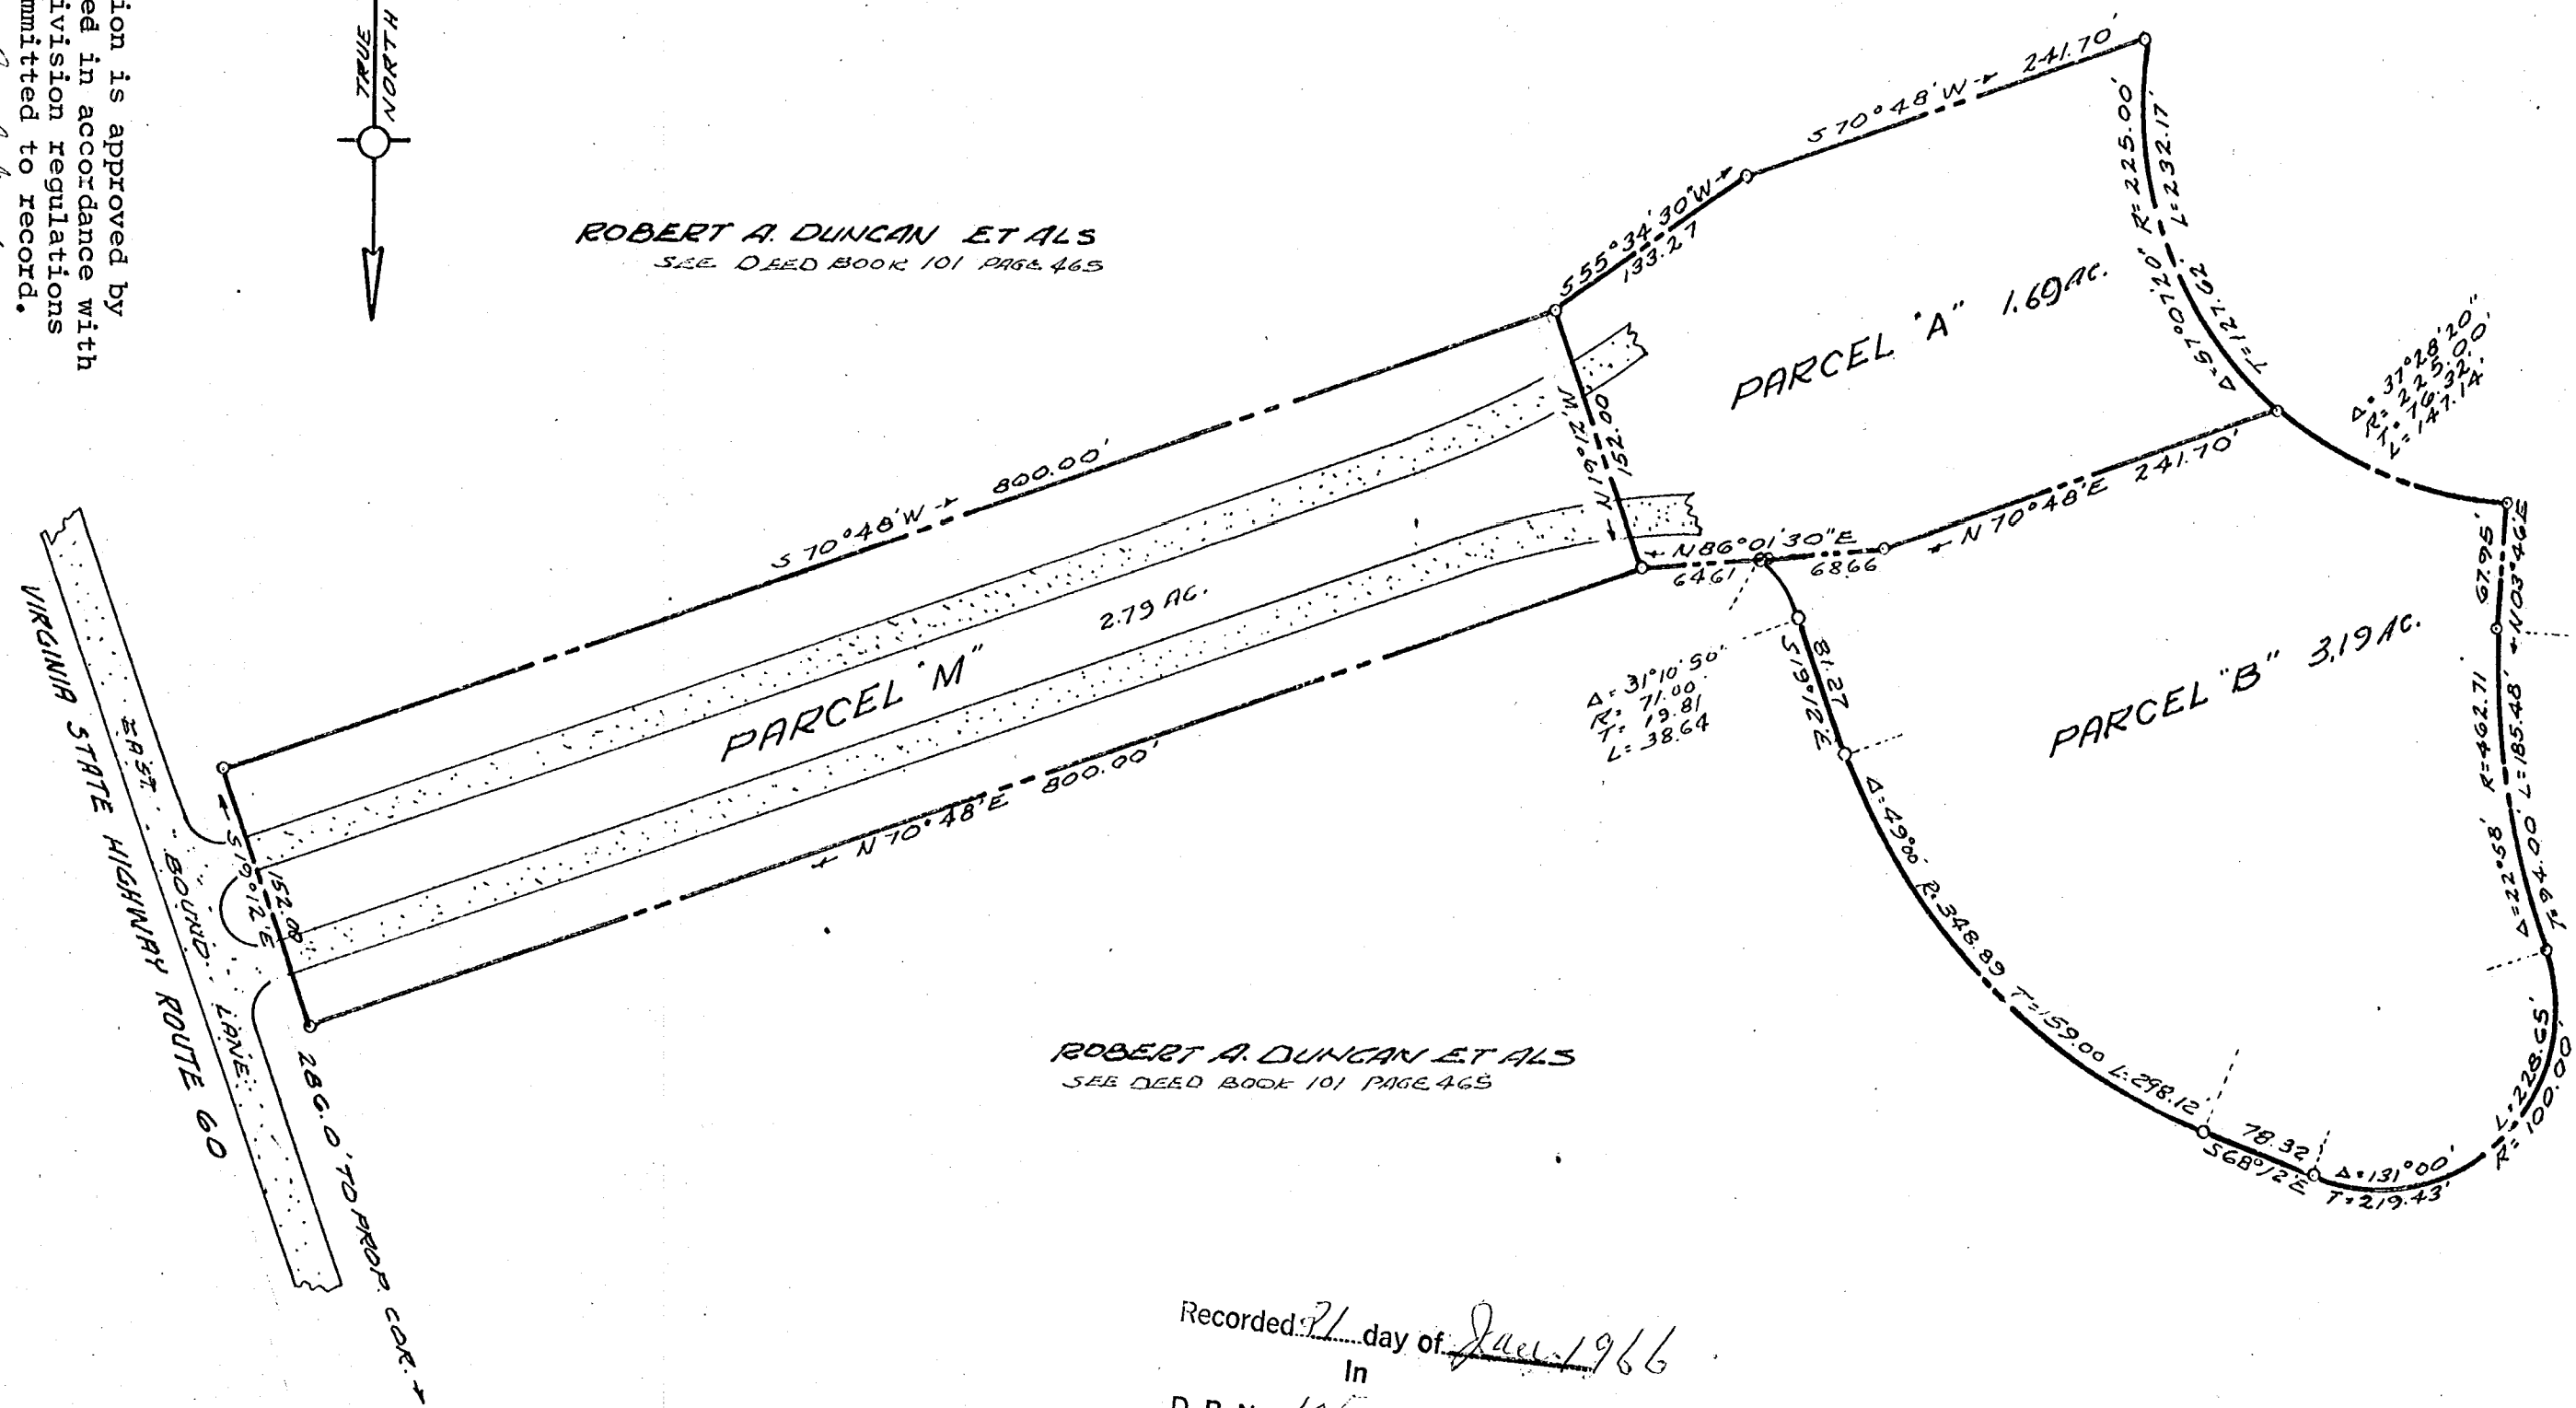

ROBERT A. DUNCAN ET ALS
SEE DEED BOOK 101 PAGE 465

ROBERT A. DUNCAN ET ALS
SEE D.B. 101 Pg. 465

Recorded 21 day of Jan 1966
In
D. B. No. 105; pages 620
Wm. B. P. Clerk
Clerk

PARCELS "A", "B" & "M"
TO BE CONVEYED BY
ROBERT A. DUNCAN ET ALS
TO
WILLIAMSBURG MEMORIAL PARK, INC.
BERKELEY DISTRICT
JAMES CITY COUNTY, VIRGINIA
SCALE: 1"=100' JULY 31, 1965

McMANUS, MROCK & McMANUS
CIVIL ENGINEER-LAND SURVEYORS
WILLIAMSBURG, VIRGINIA