


COUNTY

Recorded March 14, 1966

38

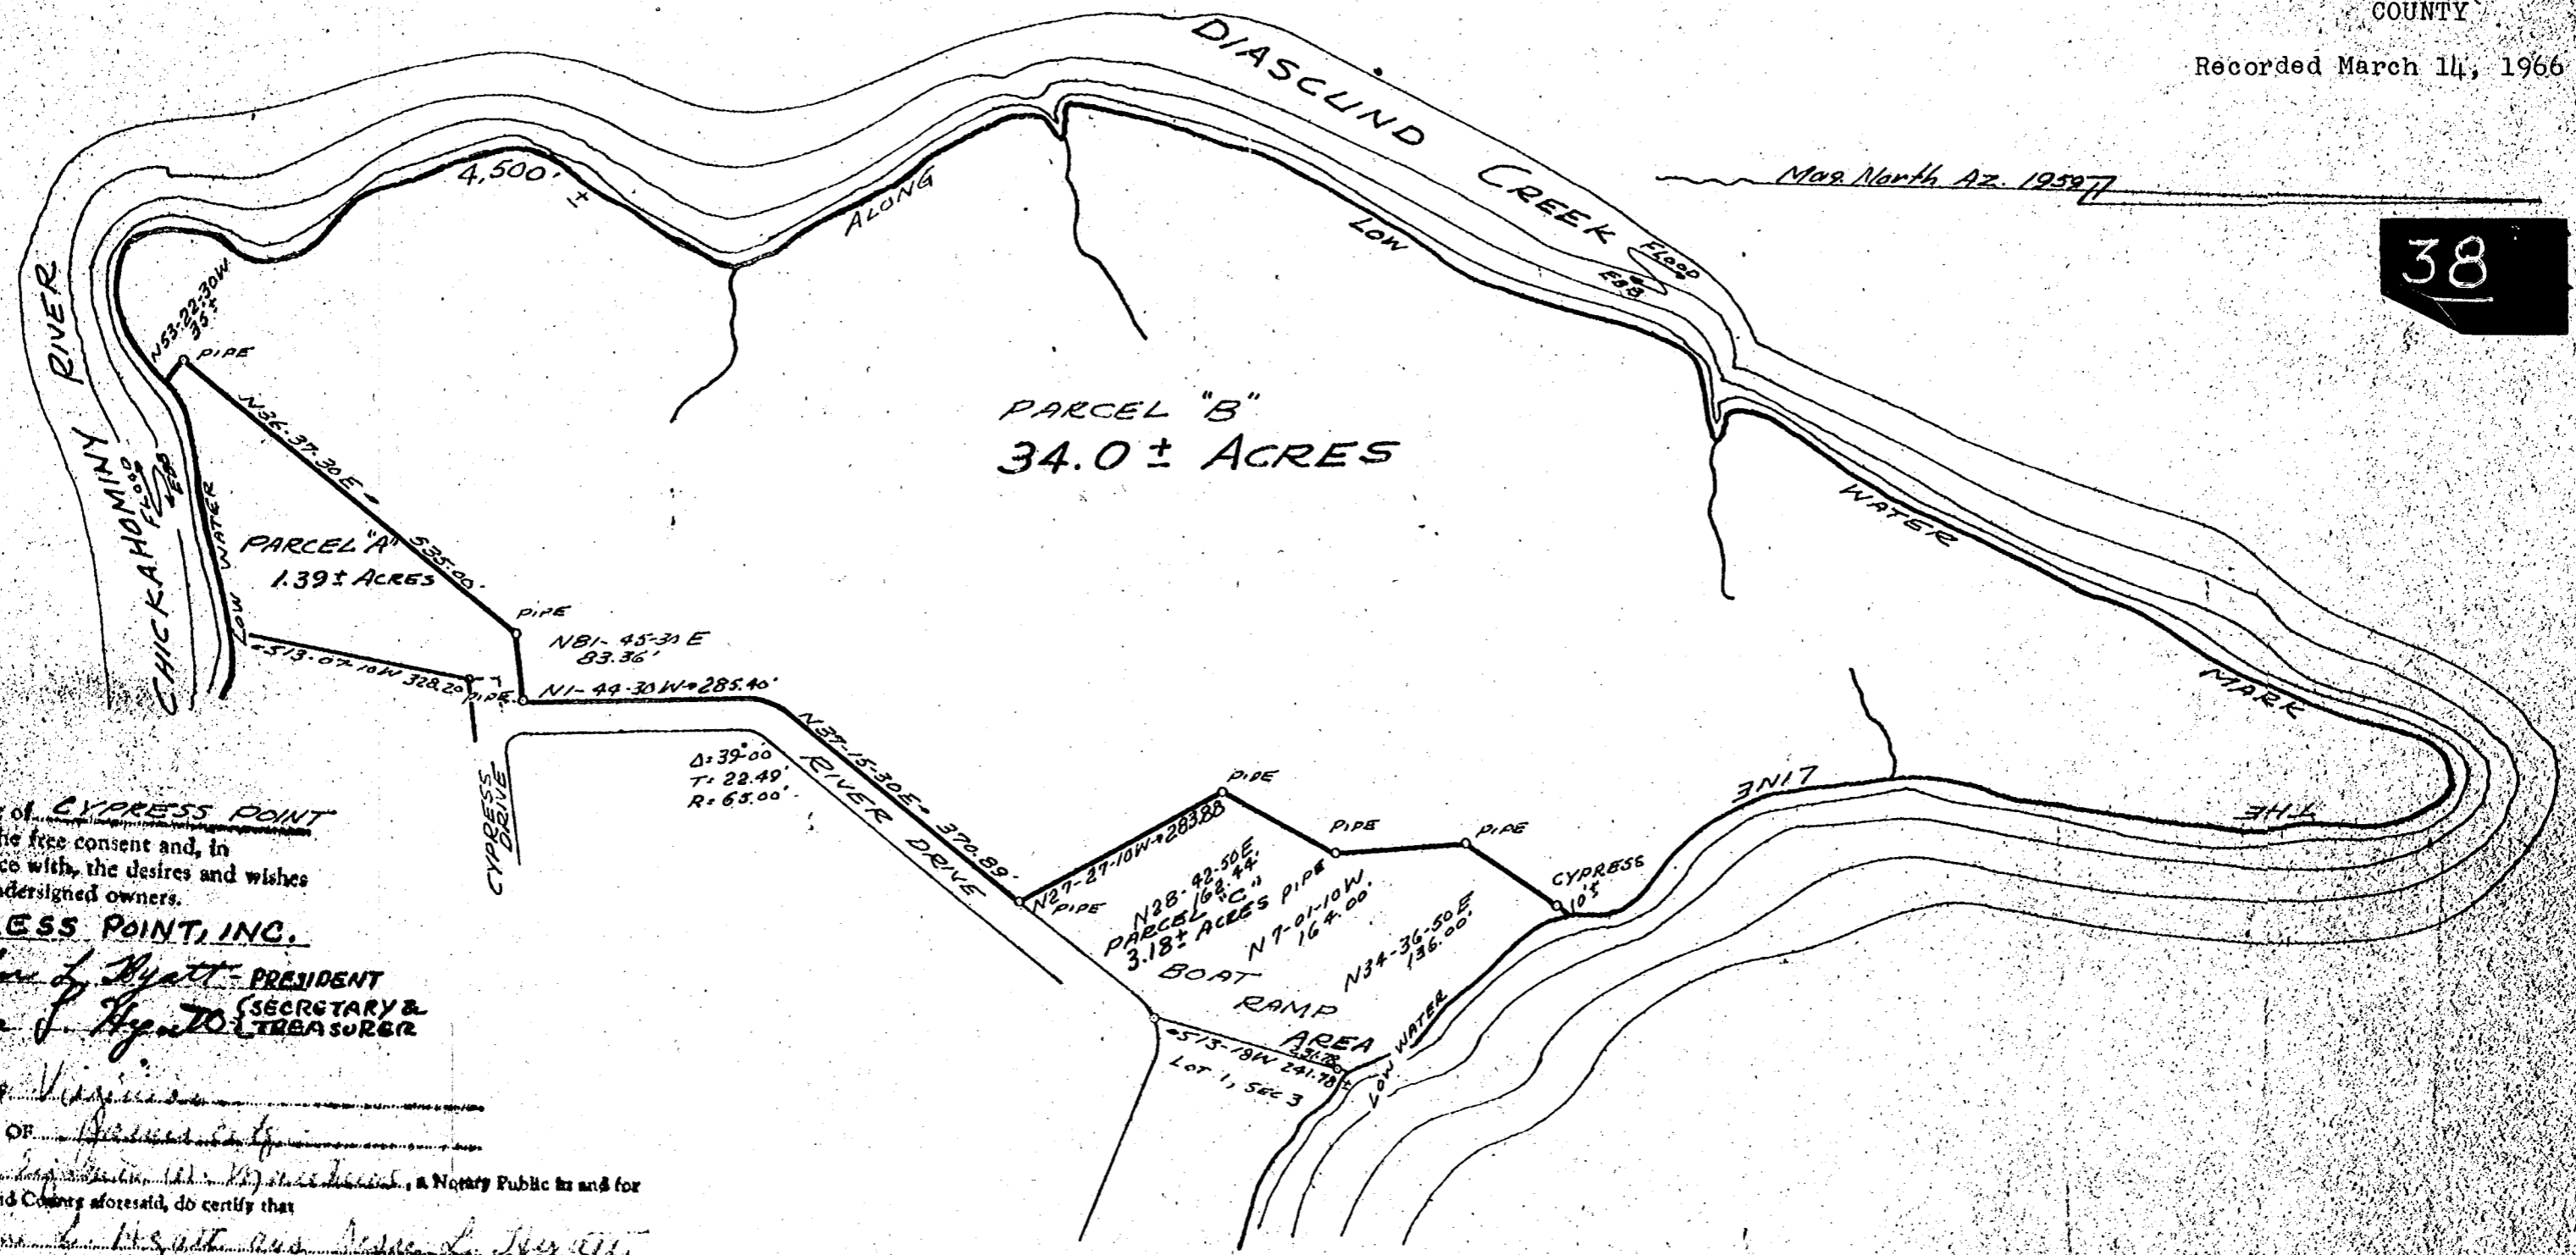

This plat of CYPRESS POINT is with the free consent and, in accordance with, the desires and wishes of the undersigned owners.

CYPRESS POINT, INC.
Robert L. Hyatt - PRESIDENT
James J. Hyatt - SECRETARY & TREASURER

STATE OF Virginia
 COUNTY OF James City

I, *Robert L. Hyatt*, a Notary Public in and for the State and County aforesaid, do certify that *Robert L. Hyatt* and *James J. Hyatt* whose name(s) are signed to the foregoing writing, have acknowledged the same before me in my County and State aforesaid.

Given under my hand this 14th day of September, 1966.
Robert L. Hyatt
 Notary Public

My commission expires September 14, 1968

STATE OF VIRGINIA
 COUNTY OF JAMES CITY TO WIT:
 IN THE CLERKS OFFICE OF THE CIRCUIT COURT FOR THE COUNTY OF JAMES CITY
 ON THE 14th DAY OF SEPTEMBER, THIS PLAT WAS PRESENTED AND ADMITTED TO THE RECORD AS THE LAW DIRECTS.

TESTE BY _____ P.B. PAGE

REVISION PLAT OF SURVEY FOR A PART OF CYPRESS POINT PROPERTY OF CYPRESS POINT, INC. JAMES CITY (6), VA

Scale: 1" = 200' 28 SEPT 1966
 NOTE: TO SUPERCEDE PLAT RECORDED IN PB 18 P 32

