


REMAINDER OF PARCEL B

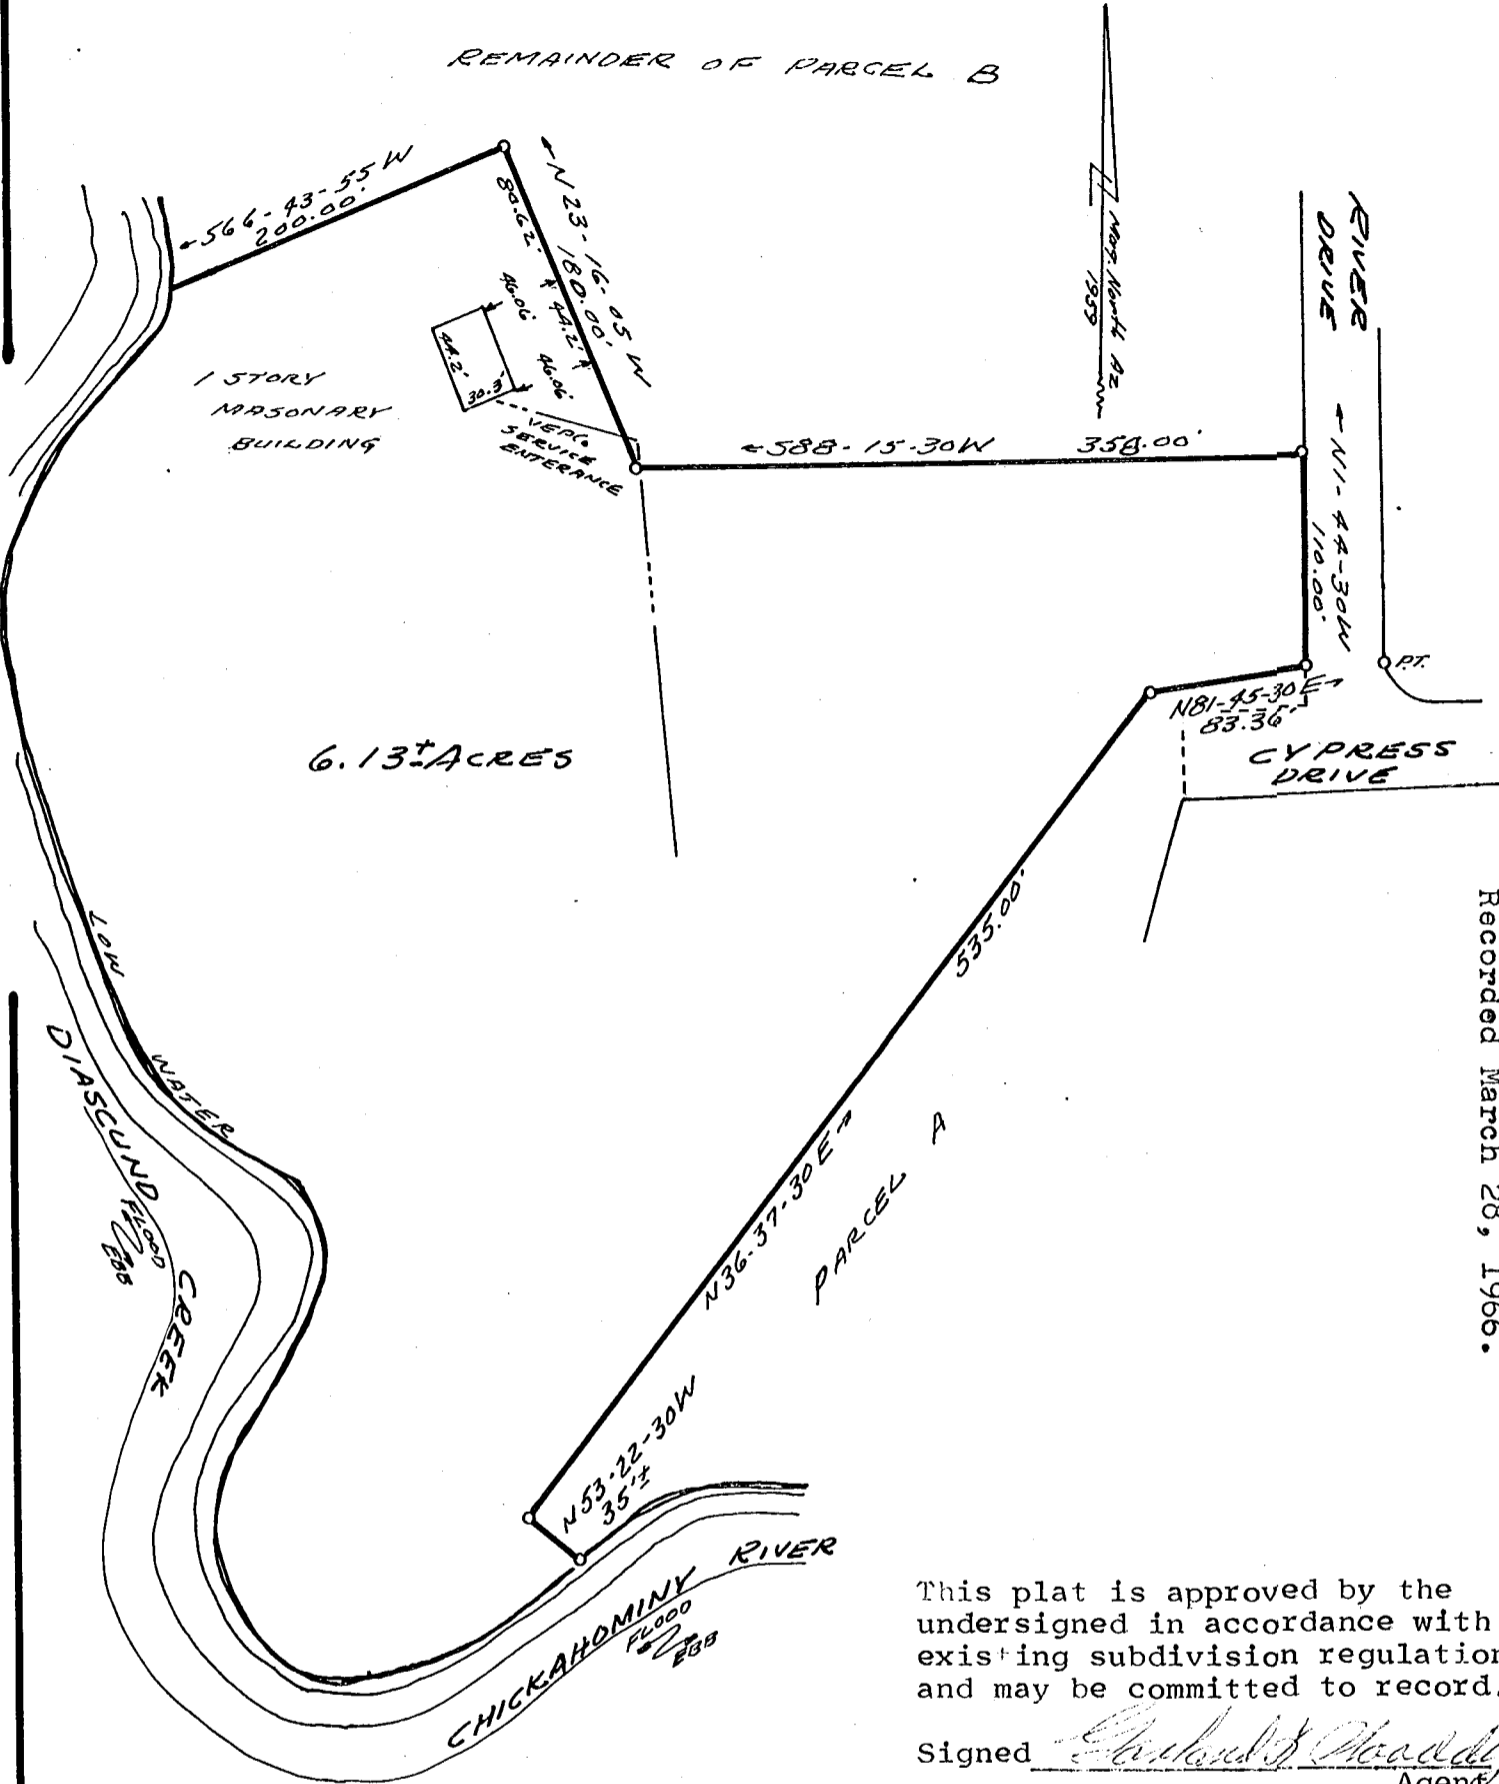

6.13± ACRES

Recorded March 28, 1966.

This plat is approved by the undersigned in accordance with existing subdivision regulations and may be committed to record.

Signed Richard J. Maddy  
Agent

Date 3/28/66

PLAT BOOK 23 PAGE 42

JESSE L. AND HELEN L. HYATT  
PLAT OF SURVEY

6.13± ACRES, A PORTION OF PARCEL B  
PLAT OF REVISION RECORDED P.B. 23, P. 38  
BEING A PORTION OF PROPERTY  
KNOWN AS CYPRESS POINT  
JAMES CITY Co., VIRGINIA

Scale: 1"=100

24 AUG 1967

R. B. CARTWRIGHT  
Certified Land Surveyor  
West Point, Virginia  
16JCACP

