


O. B. DRYDEN

Recorded May 19, 1966

Mc KOWN

O. B. DRYDEN

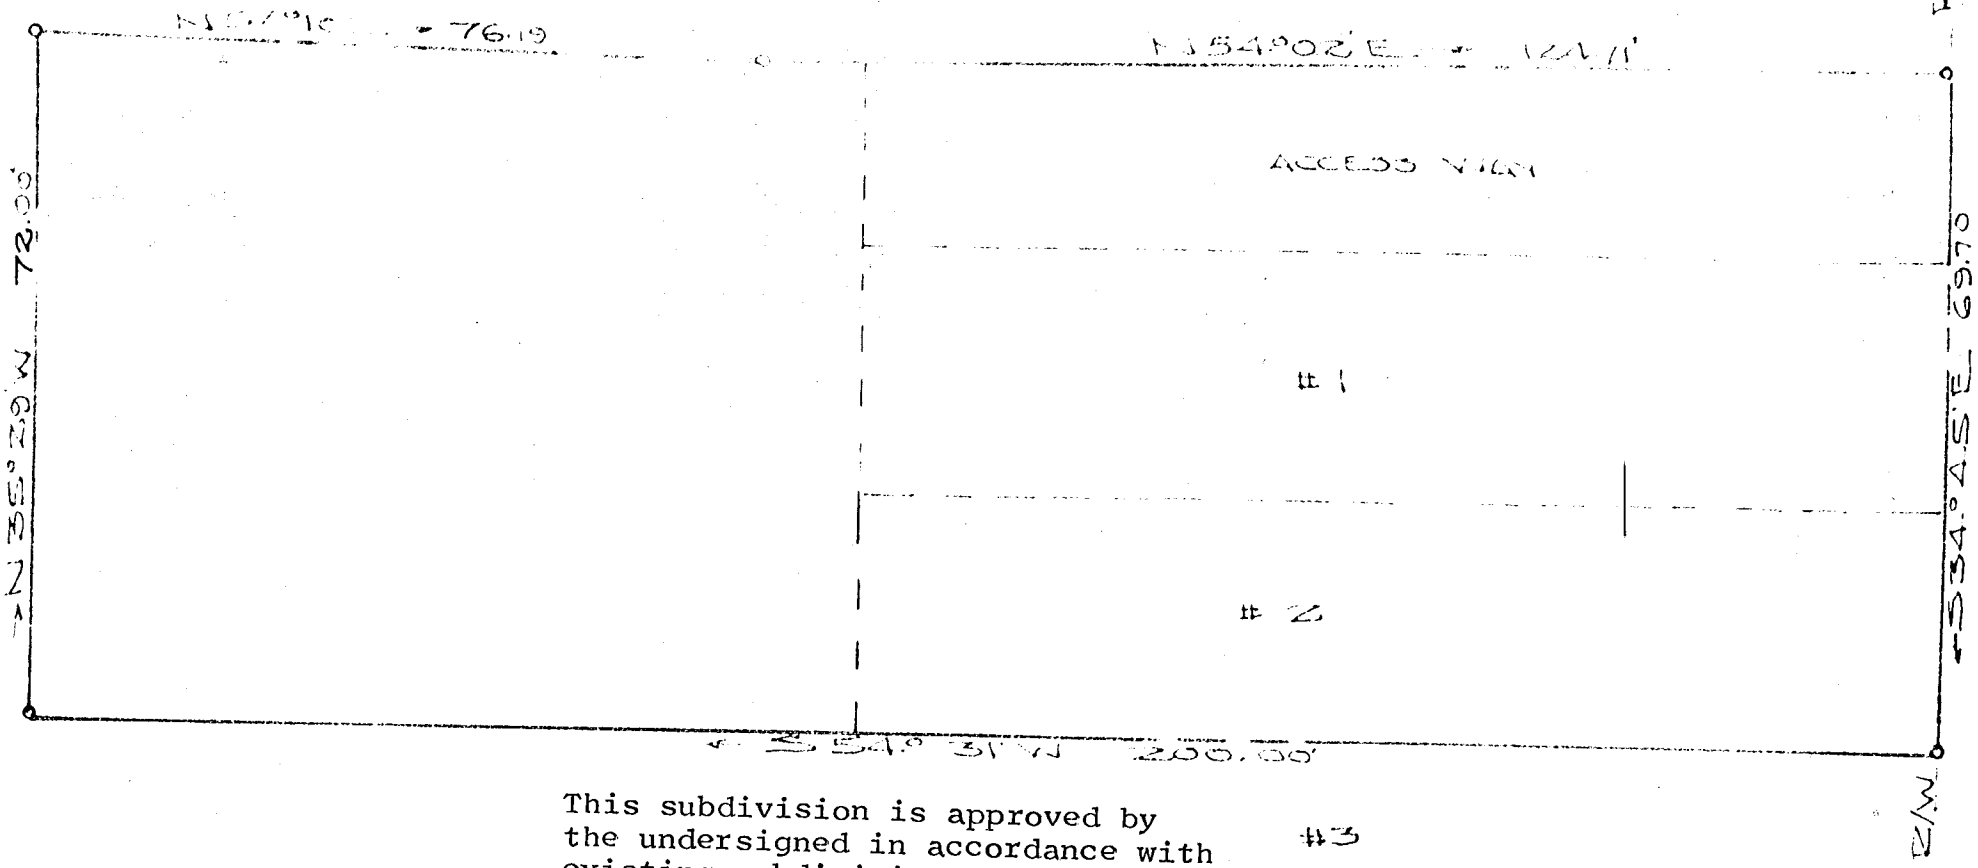

U.S. VIRGINIA STATE HIGHWAY ROUTE 68  
 TO WILLIAMSBURG

This subdivision is approved by  
 the undersigned in accordance with  
 existing subdivision regulations  
 and may be committed to record.

O. B. DRYDEN

Signed *Richard D. Woodley*  
 Agent

Date 1/10/66

POWHATAN DIST. JAMES CITY COUNTY VA.  
 PLAT SHOWING BOUNDARY SURVEY OF A  
 PARCEL OF LAND FOR O. B. DRYDEN, ESQ.  
 EMBRACING LOTS NOS. 1, 2, AND ACCESS  
 WAY OF A PROPOSED SUBDIVISION  
 DATED 1947 AND OTHER LAND STANDING  
 IN THE NAME OF MR. DRYDEN.  
 OCTOBER 29, 1965  
 SCALE 1" = 20'  
 IRON PIPE MARKERS SHOWN

*Kenneth D. McManus C.E.*