


Recorded July 27, 1966
in
P B 23 Page 64
City of Williamsburg and
County of James City

COLLEGE OF WILLIAMZ MARY

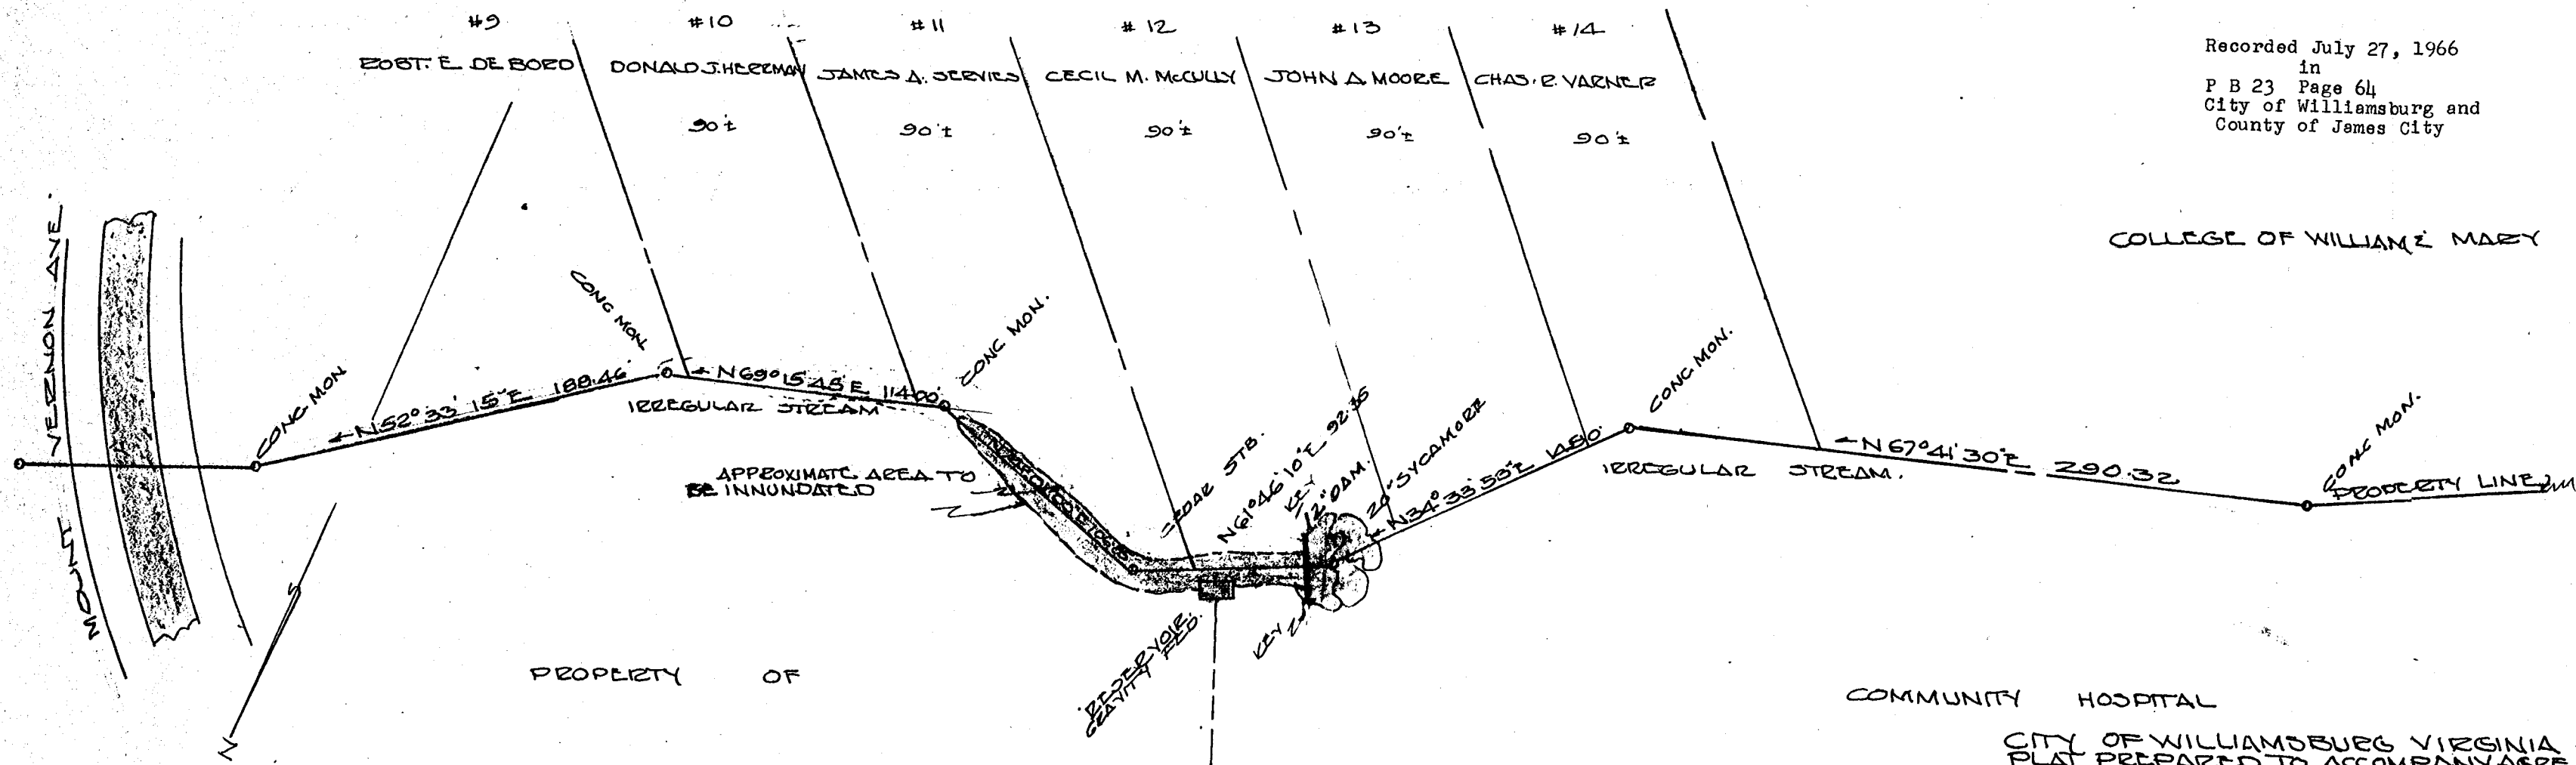

PROPERTY OF

COMMUNITY HOSPITAL

CITY OF WILLIAMSBURG VIRGINIA
PLAT PREPARED TO ACCOMPANY AGREEMENT COVERING FLOWAGE RIGHTS BETWEEN WILLIAMSBURG COMMUNITY HOSPITAL AND ADJOINING PROPERTY OWNERS TO PROVIDE WATER FOR LANDSCAPING
APRIL 26, 1966
SCALE 1"=50'

WINE & McFARLANE
WILLIAMSBURG, VIRGINIA
REGISTERED VIRGINIA
LAND SURVEYOR 1911
HIGHWAY ENGINEER 1917
CIVIL ENGINEER 1928

Wine & McFarlane, Inc.

