



SUBDIVISION PLAT  
**CAMELOT**

CALE REALTY COMPANY OF WILLIAMSBURG, OWNER & SUBDIVIDER  
LOCATED IN BERKELEY MAGISTERIAL DIST.  
JAMES CITY CO., VA.  
SCALE: 1" = 200' JUNE 30, 1966  
R.M. MACKINTOSH, CERTIFIED LAND SURVEYOR  
TOTAL ACREAGE = 37.7864 ACRES

**E.E. PAINE,**  
Consulting Engineer  
Newport News, Virginia

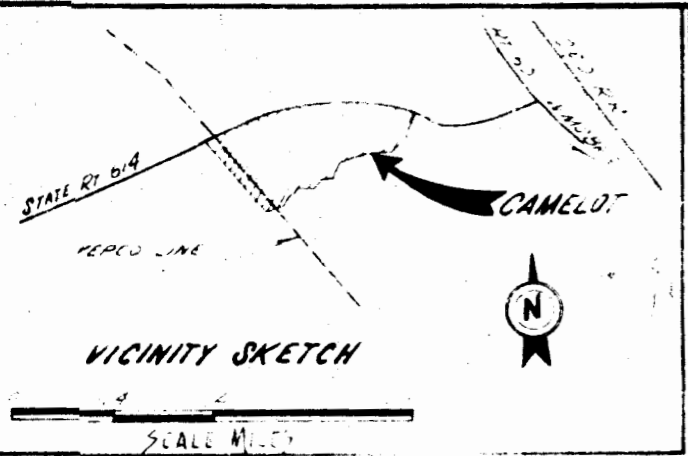

CONTINENTAL OIL COMPANY INCORPORATED, HAW HILL TRACT NO. 8094

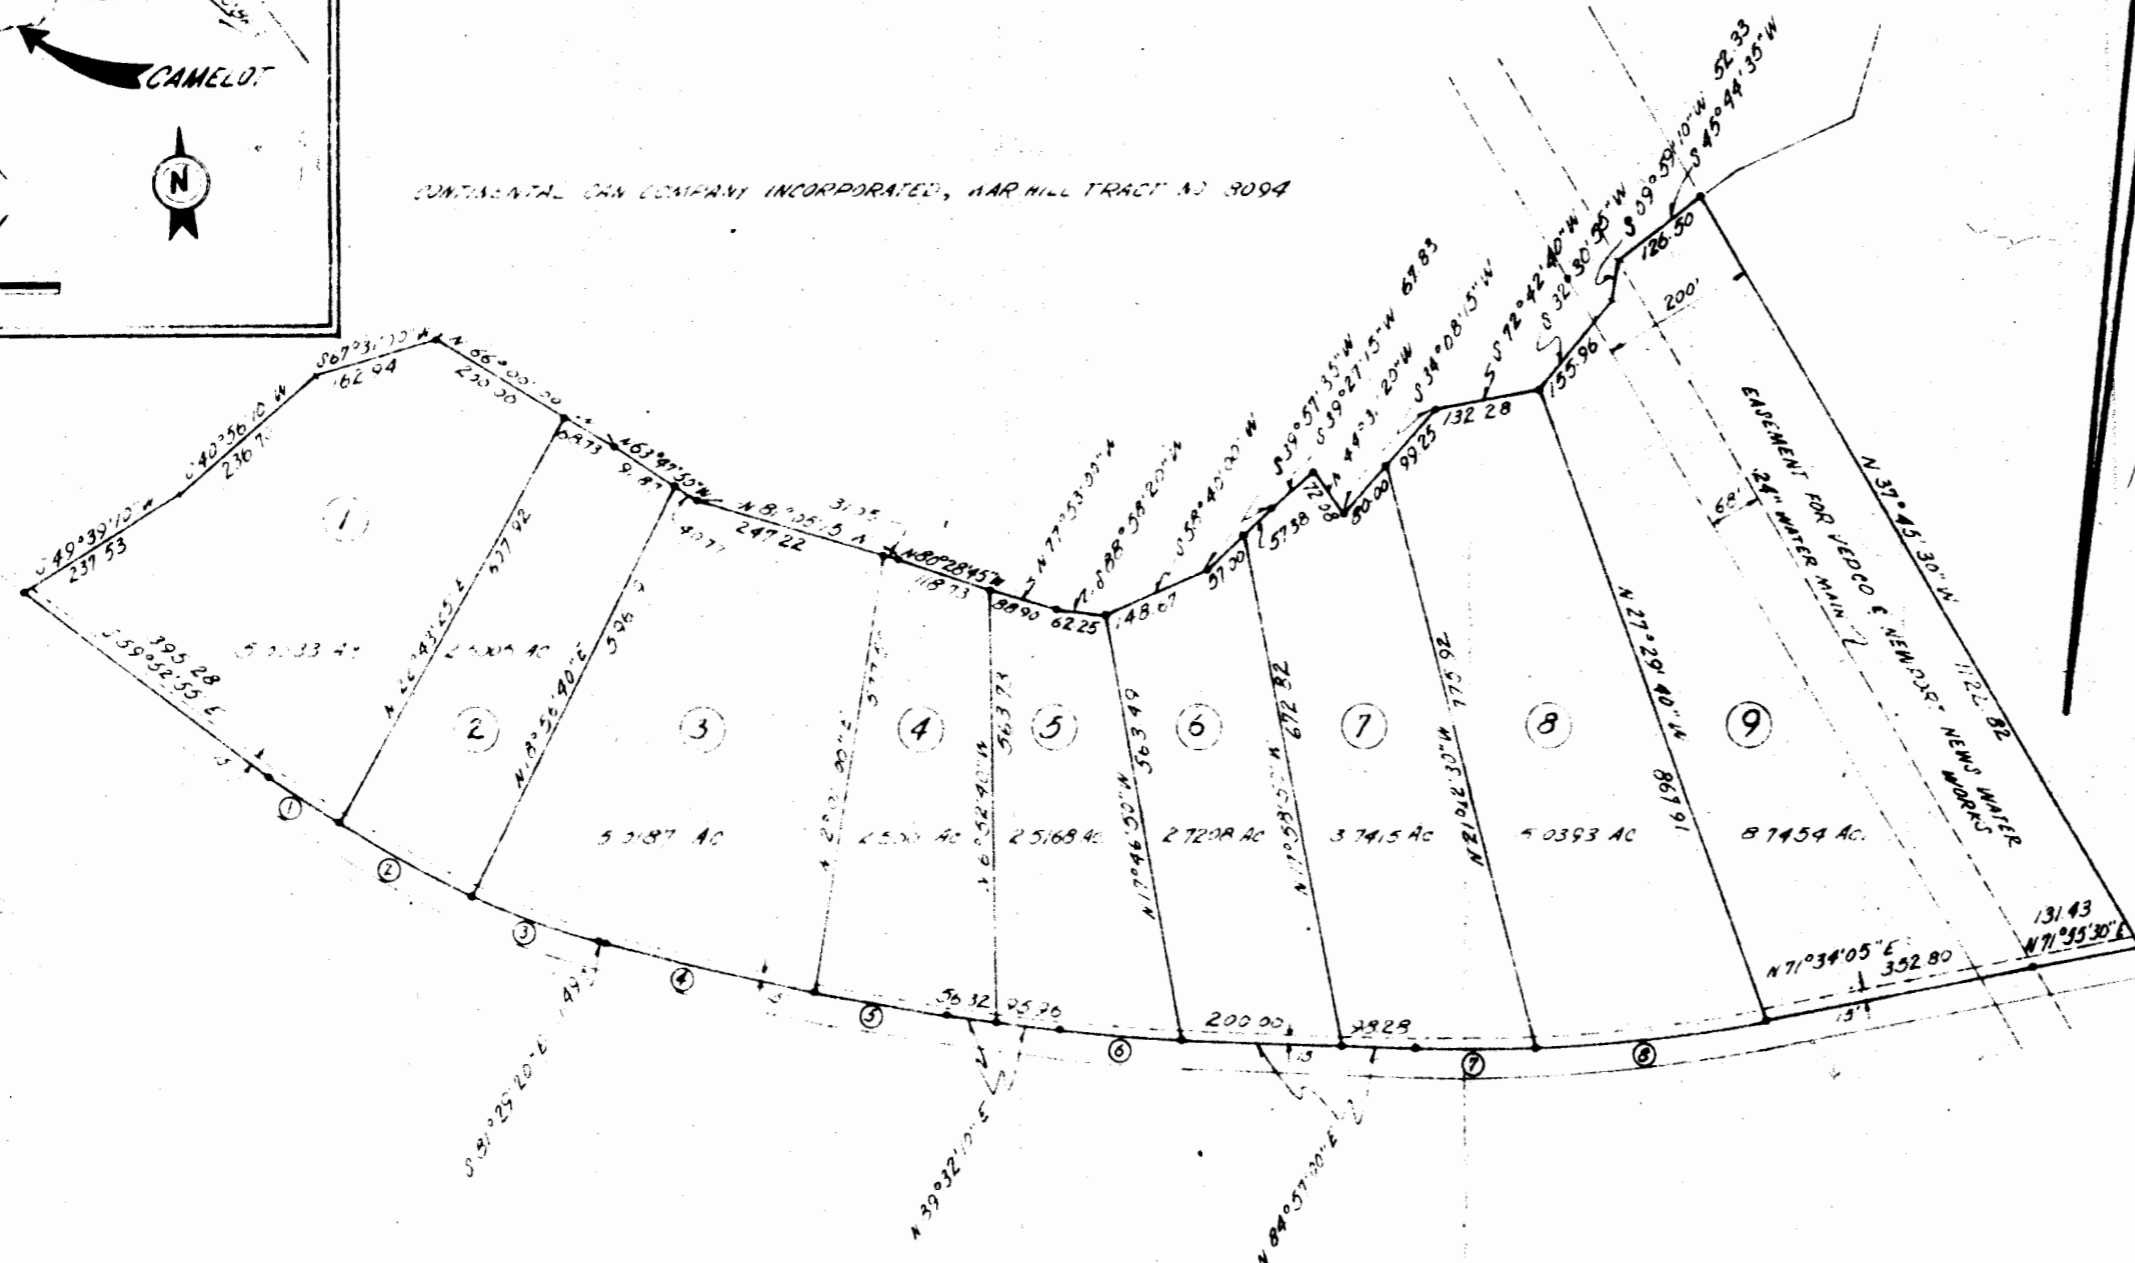

LAND OF E.K. DETTITT ESTATE

Recorded August 1, 1966

See

D B 107 page 406

**CURVE DATA**

NO.	RADIUS	DELTA	ARC	TANGENT	CHORD	CH. BRG.
1	1290.31	4°39'00"	104.75	52.39	104.72	S62°12'25"E
2	"	8°52'50"	200.00	100.20	199.79	S68°58'20"E
3	"	8°54'22"	181.80	91.04	181.63	S77°21'10"E
4	3179.70	4°48'43"	267.00	133.58	266.92	S83°53'43"E
5	"	3°14'00"	172.44	89.74	179.41	S87°55'00"E
6	541.40	5°30'53"	157.96	79.04	157.90	S87°42'20"E
7	1983.19	4°23'37"	151.72	75.90	151.68	S82°45'30"E
8	"	8°52'55"	311.47	156.08	311.16	S76°54'20"E

**LEGEND**

- IRON PIPE SHOWN THUS; —
- CURVE NUMBER SHOWN THUS; ⑤ (SEE TABLE)
- EASEMENT FOR UTILITIES SHOWN THUS; ———— 15'
- LOT NUMBER SHOWN THUS; ⑤
- ANGLE POINT NOT MARKED BY IRON PIPE SHOWN THUS; — (HUB SET)

**SURVEYORS CERTIFICATE:**

I HEREBY CERTIFY THAT TO THE BEST OF MY KNOWLEDGE AND BELIEF, ALL OF THE REQUIREMENTS OF THE BOARD OF SUPERVISORS AND ORDINANCES OF THE COUNTY OF JAMES CITY, VIRGINIA REGARDING PLATTING OF SUBDIVISIONS WITHIN THE COUNTY HAVE BEEN COMPLIED WITH.

THIS SUBDIVISION IS WITH THE FREE CONSENT AND IN ACCORDANCE WITH THE DESIRES AND WISHES OF THE UNDERSIGNED OWNERS AND PROPRIETORS.

TITLE TO THE PROPERTY SHOWN HEREON IS VESTED IN CALE REALTY COMPANY OF WILLIAMSBURG, VA. DEED FROM E.K. DETTITT ESTATE, RECORDED IN PLAT BOOK 107 PAGE 391 IN CLERK'S OFFICE, JAMES CITY CO., VA.



GIVEN UNDER MY HAND THIS 1st DAY OF July 19 66.  
R.M. Mackintosh, Certified Land Surveyor

*[Signature]*  
Sec. Treas.

Cale Realty Company of Williamsburg

STATE OF VIRGINIA  
City of Williamsburg  
I, *[Signature]*, Notary Public, DO CERTIFY THAT THE PERSONS WHOSE NAMES ARE SIGNED TO THE FOREGOING WRITING HAVE ACKNOWLEDGED THE SAME BEFORE ME IN MY CITY AND STATE AFORESAID.

GIVEN UNDER MY HAND THIS 29th DAY OF July 1966.  
MY COMM. S/D/N EXPIRES Jul. 26, 1966.

STATE OF VIRGINIA,  
COUNTY OF JAMES CITY.  
IN THE CLERK'S OFFICE OF THE CIRCUIT COURT FOR THE COUNTY ABOVE MENTIONED THE \_\_\_\_\_ DAY OF \_\_\_\_\_ 1966, THE MAP SHOWN HEREON WAS PRESENTED AND ADMITTED TO THE RECORD AS THE LAW DIRECTS.

TESTE \_\_\_\_\_, CLERK  
PLAT BOOK \_\_\_\_\_ PAGE \_\_\_\_\_

**CERTIFICATE OF APPROVAL:**

THIS SUBDIVISION KNOWN AS CAMELOT IS APPROVED BY THE UNDERSIGNED IN ACCORDANCE WITH EXISTING SUBDIVISION REGULATIONS AND MAY BE COMMITTED TO RECORD.

*[Signature]* Date  
*[Signature]* Agent of Representative Governing Body  
*[Signature]* Health Officer