


BIRCHWOOD PARK RECREATION AREA

BIRCHWOOD PARK SUBDIVISION MARLBORO SECTION

BROOKWOOD DRIVE

KENNETH MALLORY

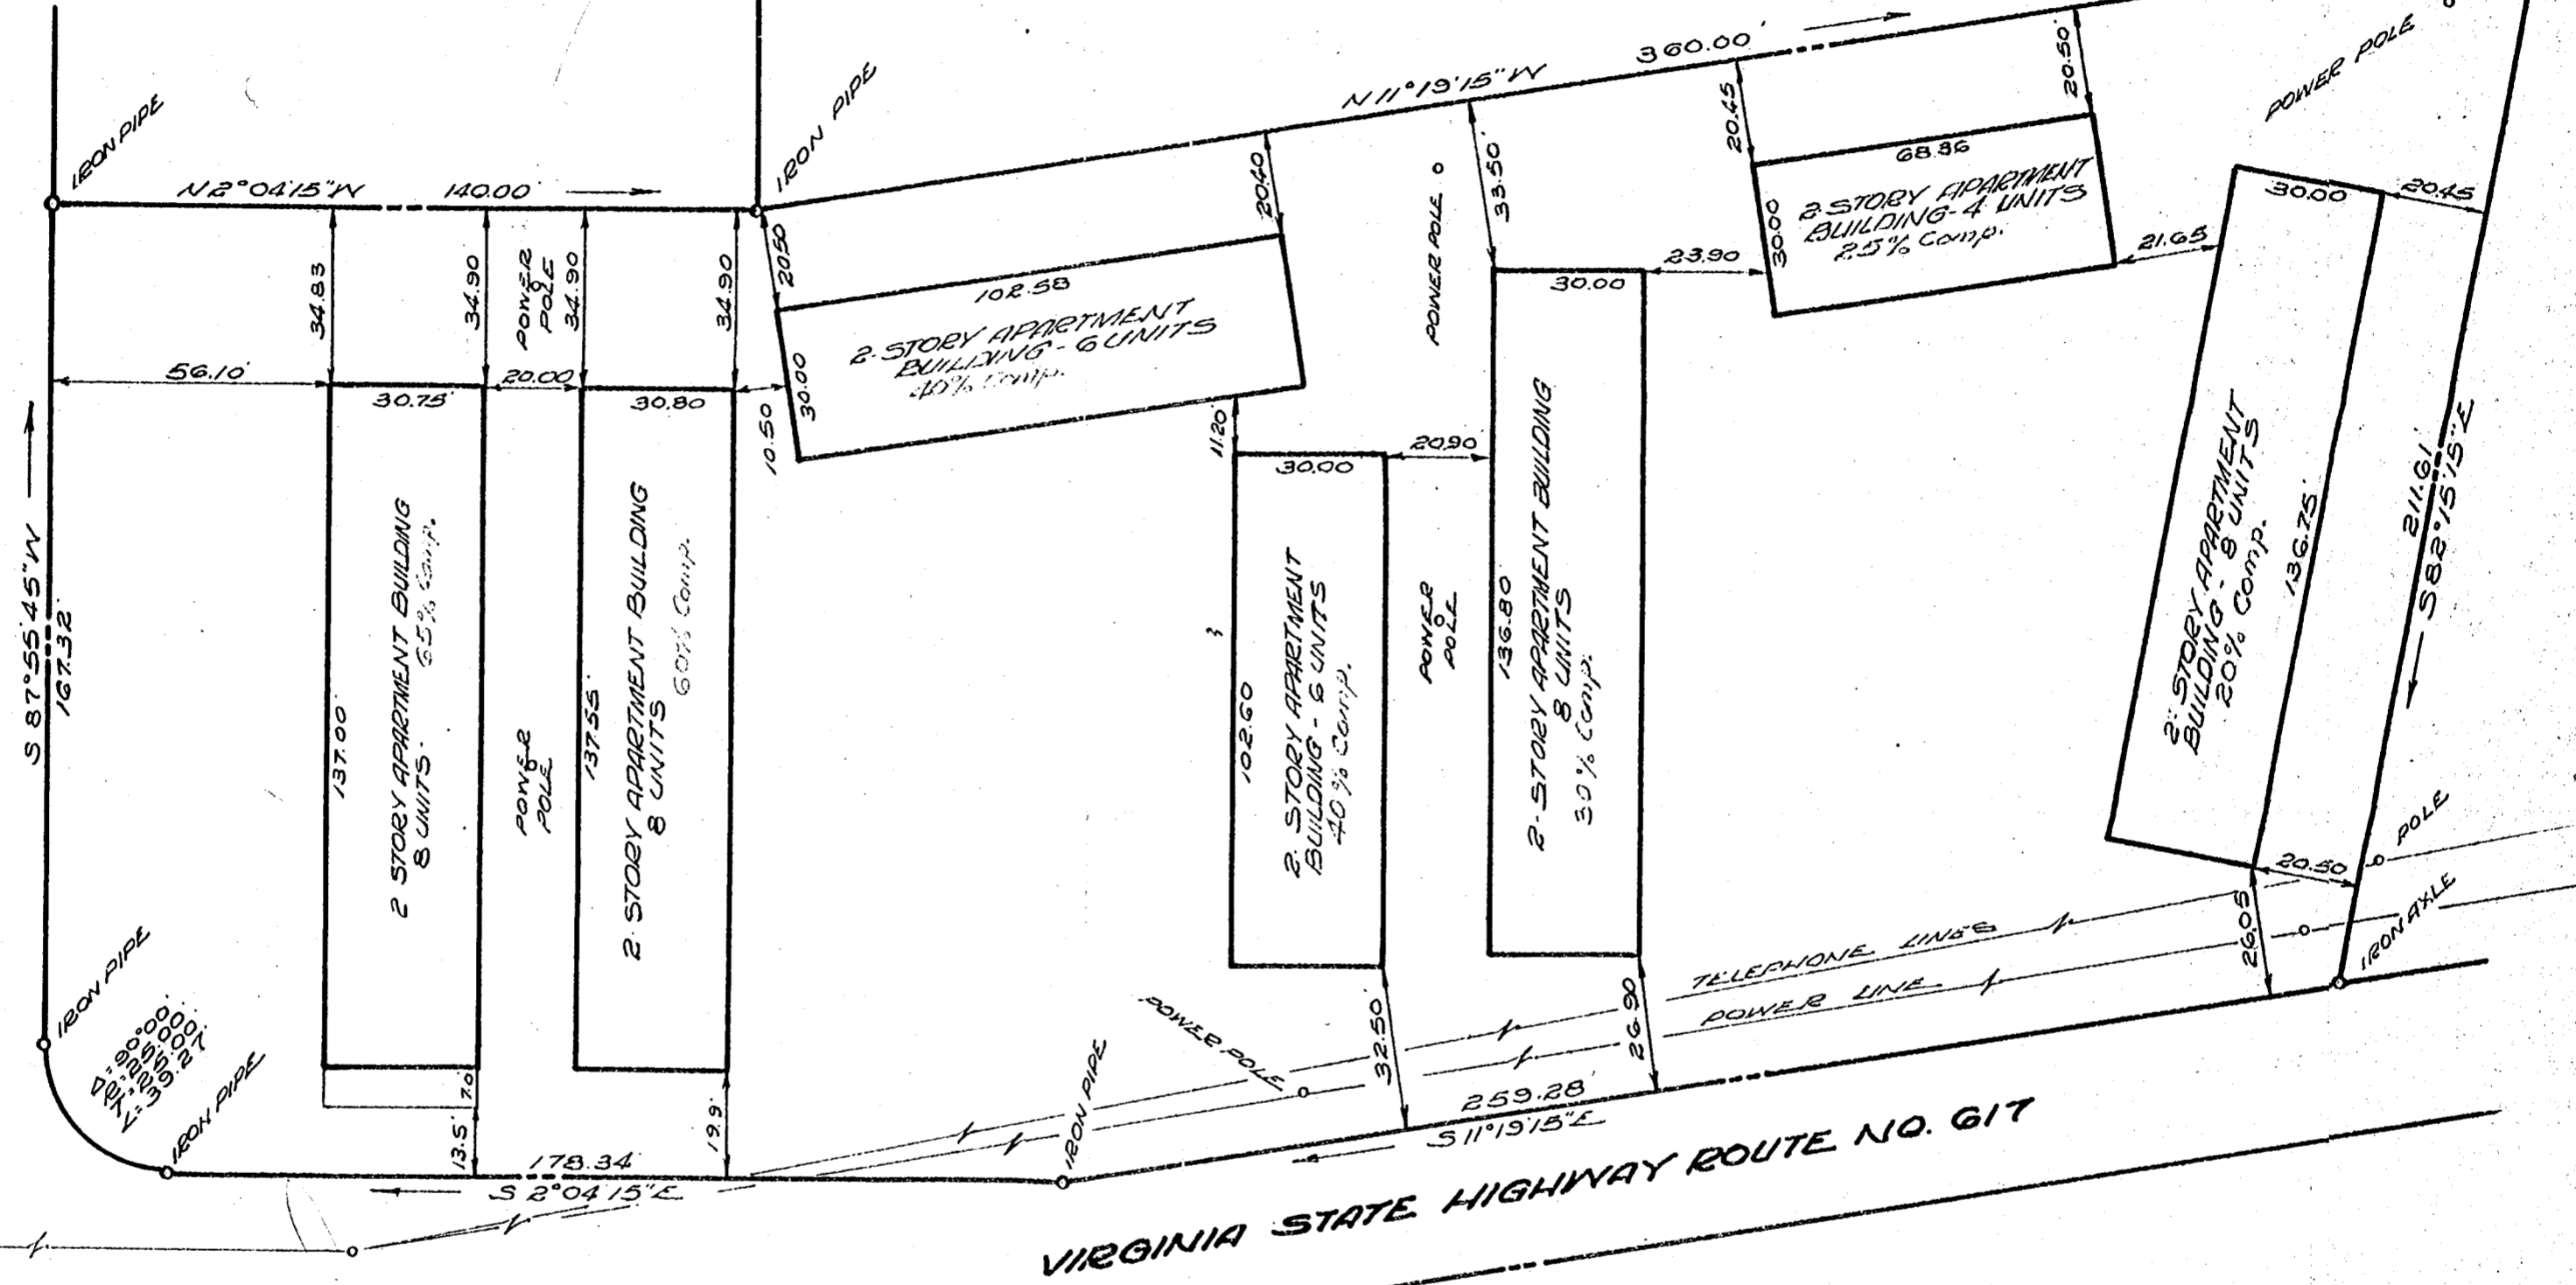

VIRGINIA STATE HIGHWAY ROUTE NO. 617



M. MANUS, MROCK & M. MANUS  
CIVIL ENGINEER-LAND SURVEYORS  
WILLIAMSBURG, VIRGINIA  
James and G. M. Brock

PLAT SHOWING SURVEY  
OF A PARCEL OF LAND  
STANDING IN THE NAME OF  
MARLBORO APARTMENTS, INC.  
JAMESTOWN DISTRICT  
JAMES CITY COUNTY, VIRGINIA  
SCALE: 1"=30'  
JANUARY 6, 1967