


PHILIP W. MURRAY

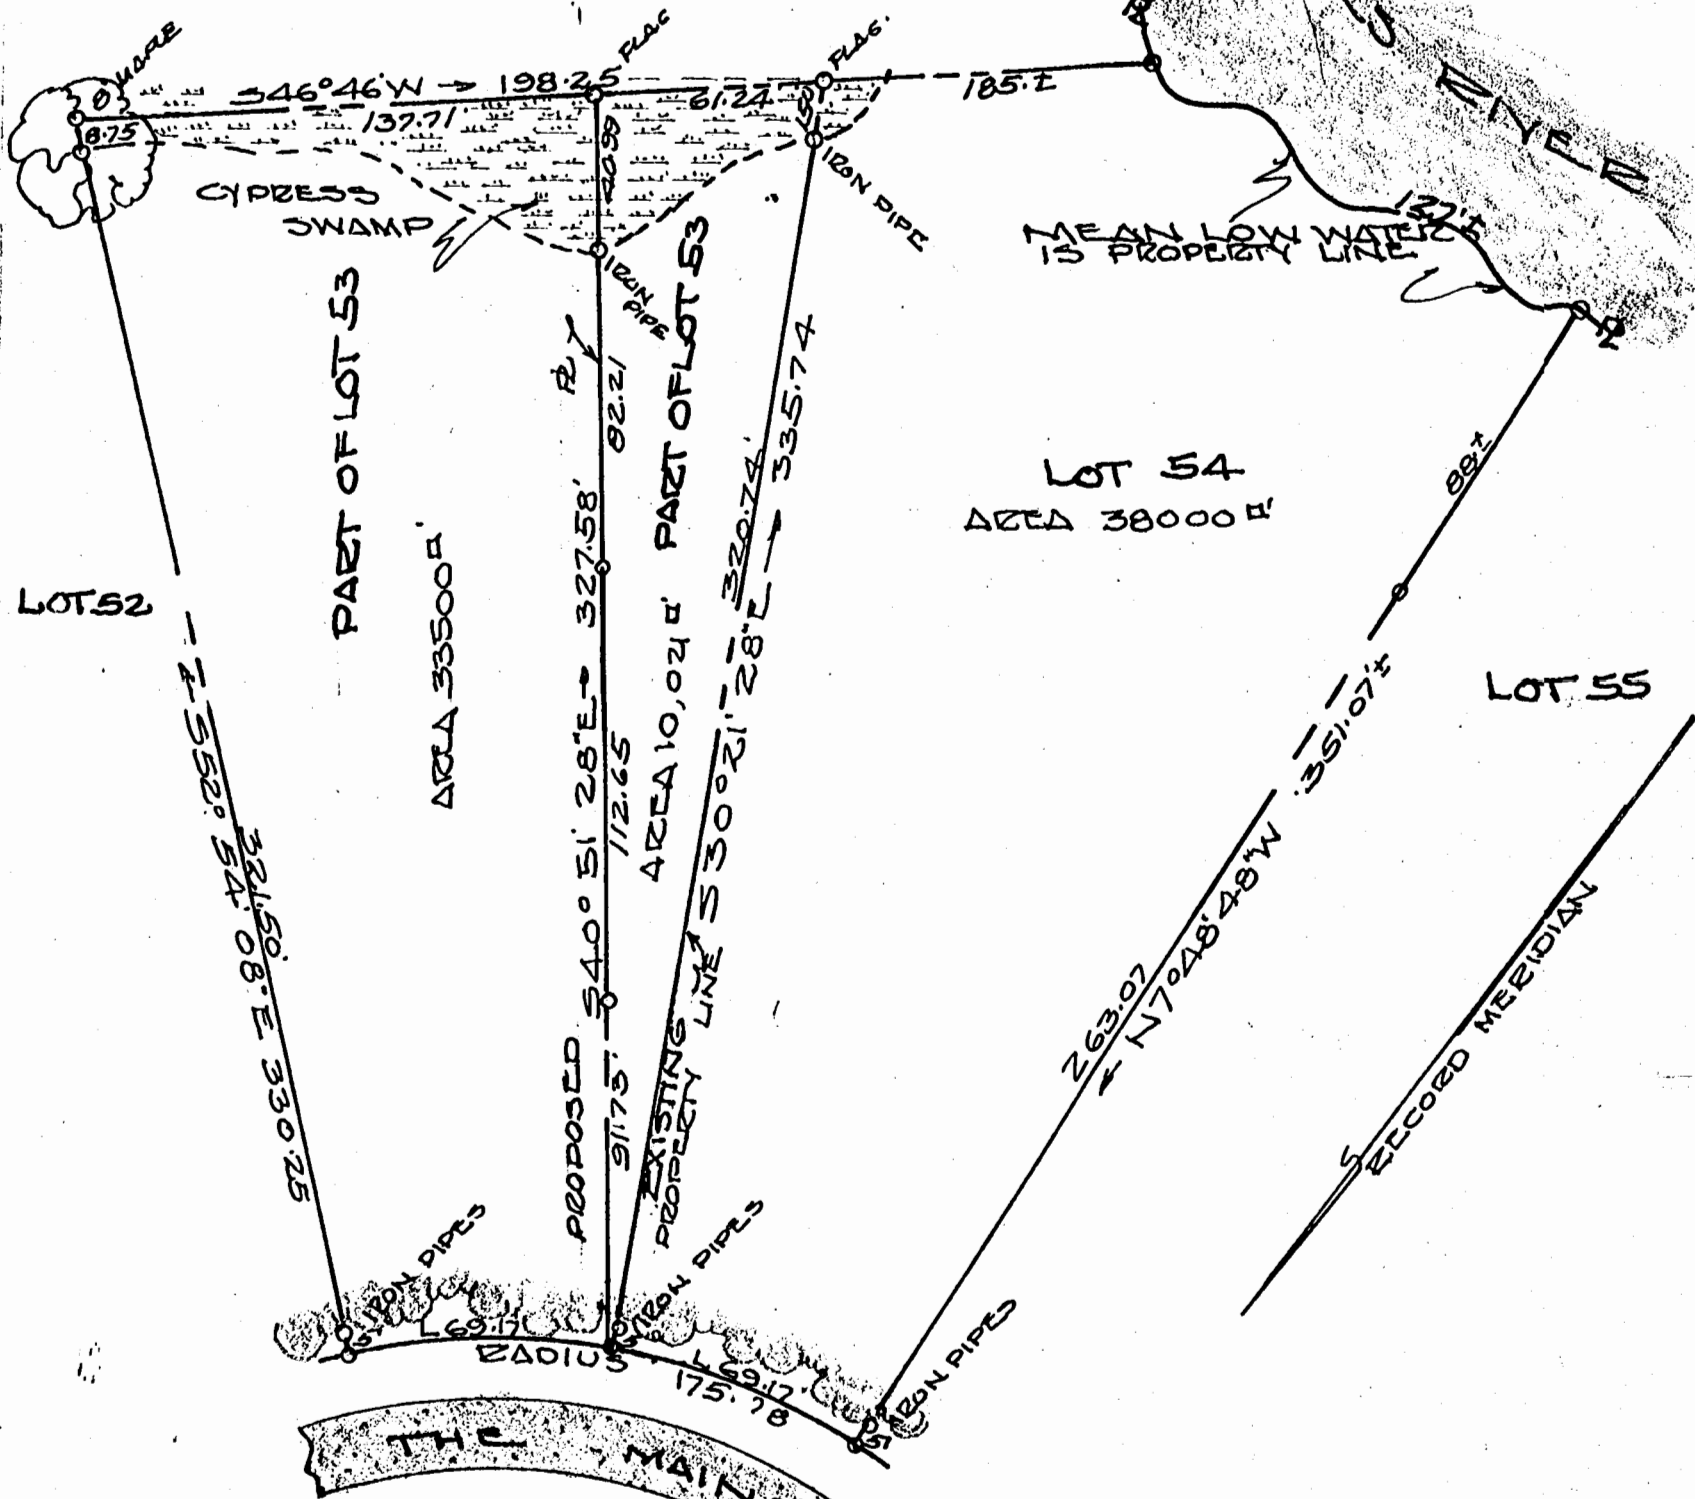

This plat is approved by the undersigned in accordance with existing subdivision regulations and may be committed to record.

Recorded June 2, 1967

5/24/67 *Geoffrey D. Duddy*
Date Agent or Representative of Governing Body

VINCENT O. McMANUS
WILLIAMSBURG, VIRGINIA
REGISTERED VIRGINIA
LAND SURVEYOR 191
HIGHWAY ENGINEER 193
CIVIL ENGINEER 1939

BERKELEY DIST. JAMES CITY COUNTY
VIRGINIA
PLAT SHOWING BOUNDARY SURVEY
AND PROPOSED REVISION OF LOTS
NOS. 53 & 54 SECTION NO. 2
SURVEYED FOR
LT. COL. GEORGE A. BACHMANN

MAY 5, 1967

SCALE 1" = 50'

Vincent O. McManus C.E.

7558

COL. BACHMANN