


Recorded May 10, 1968
see

D. B. 42, page 659

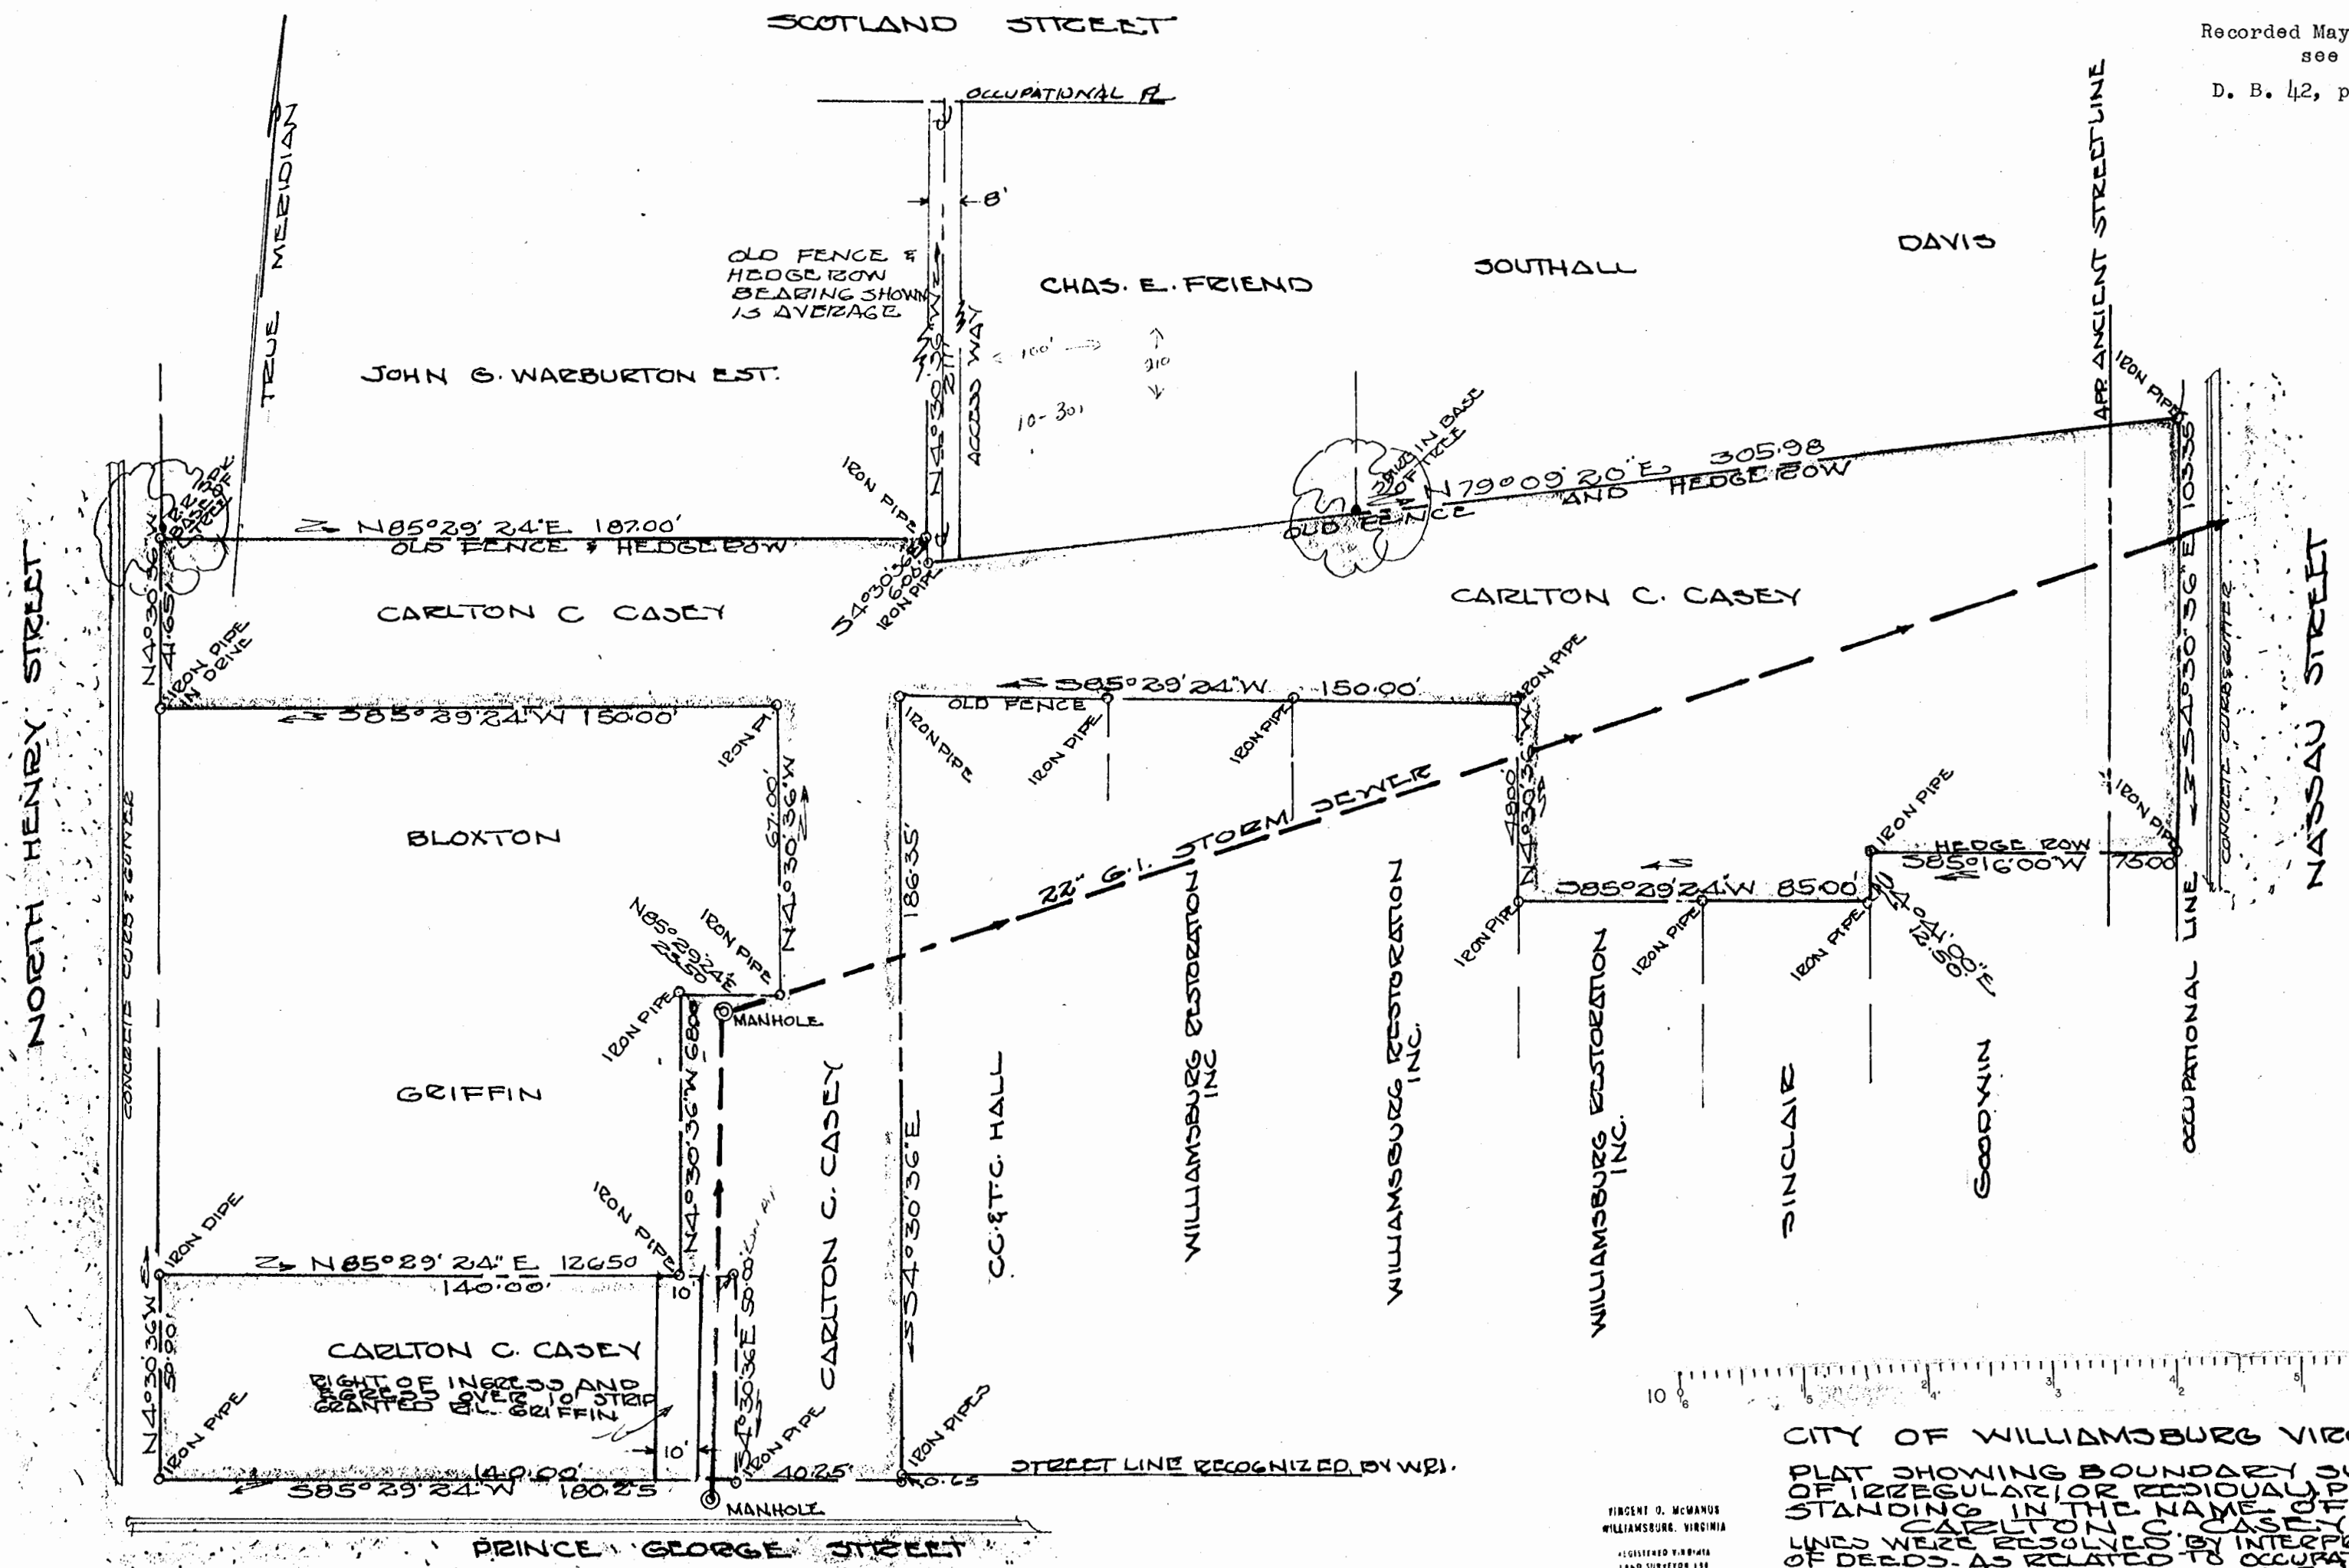

VIRGENT O. McMANUS
WILLIAMSBURG, VIRGINIA
REGISTERED VIRGINIA
LAND SURVEYOR 151
HIGHWAY ENGINEER 187
SINCE JANUARY 1959

CITY OF WILLIAMSBURG VIRGINIA
PLAT SHOWING BOUNDARY SURVEY
OF IRREGULAR OR RESIDUAL PROPERTY
STANDING IN THE NAME OF
CARLTON C. CASEY, ESQ.
LINES WERE RESOLVED BY INTERPRETATION
OF DEEDS AS RELATED TO OCCUPATION
SEPT. 15, 1967 SCALE 1" = 30'
NOTE, ACCESS WAY TO SCOTLAND STREET
AS SHOWN, 8 FT, IS DISPUTED BY ADJOINING
OWNERS
REVISED FEB. 15, 1968 7621