
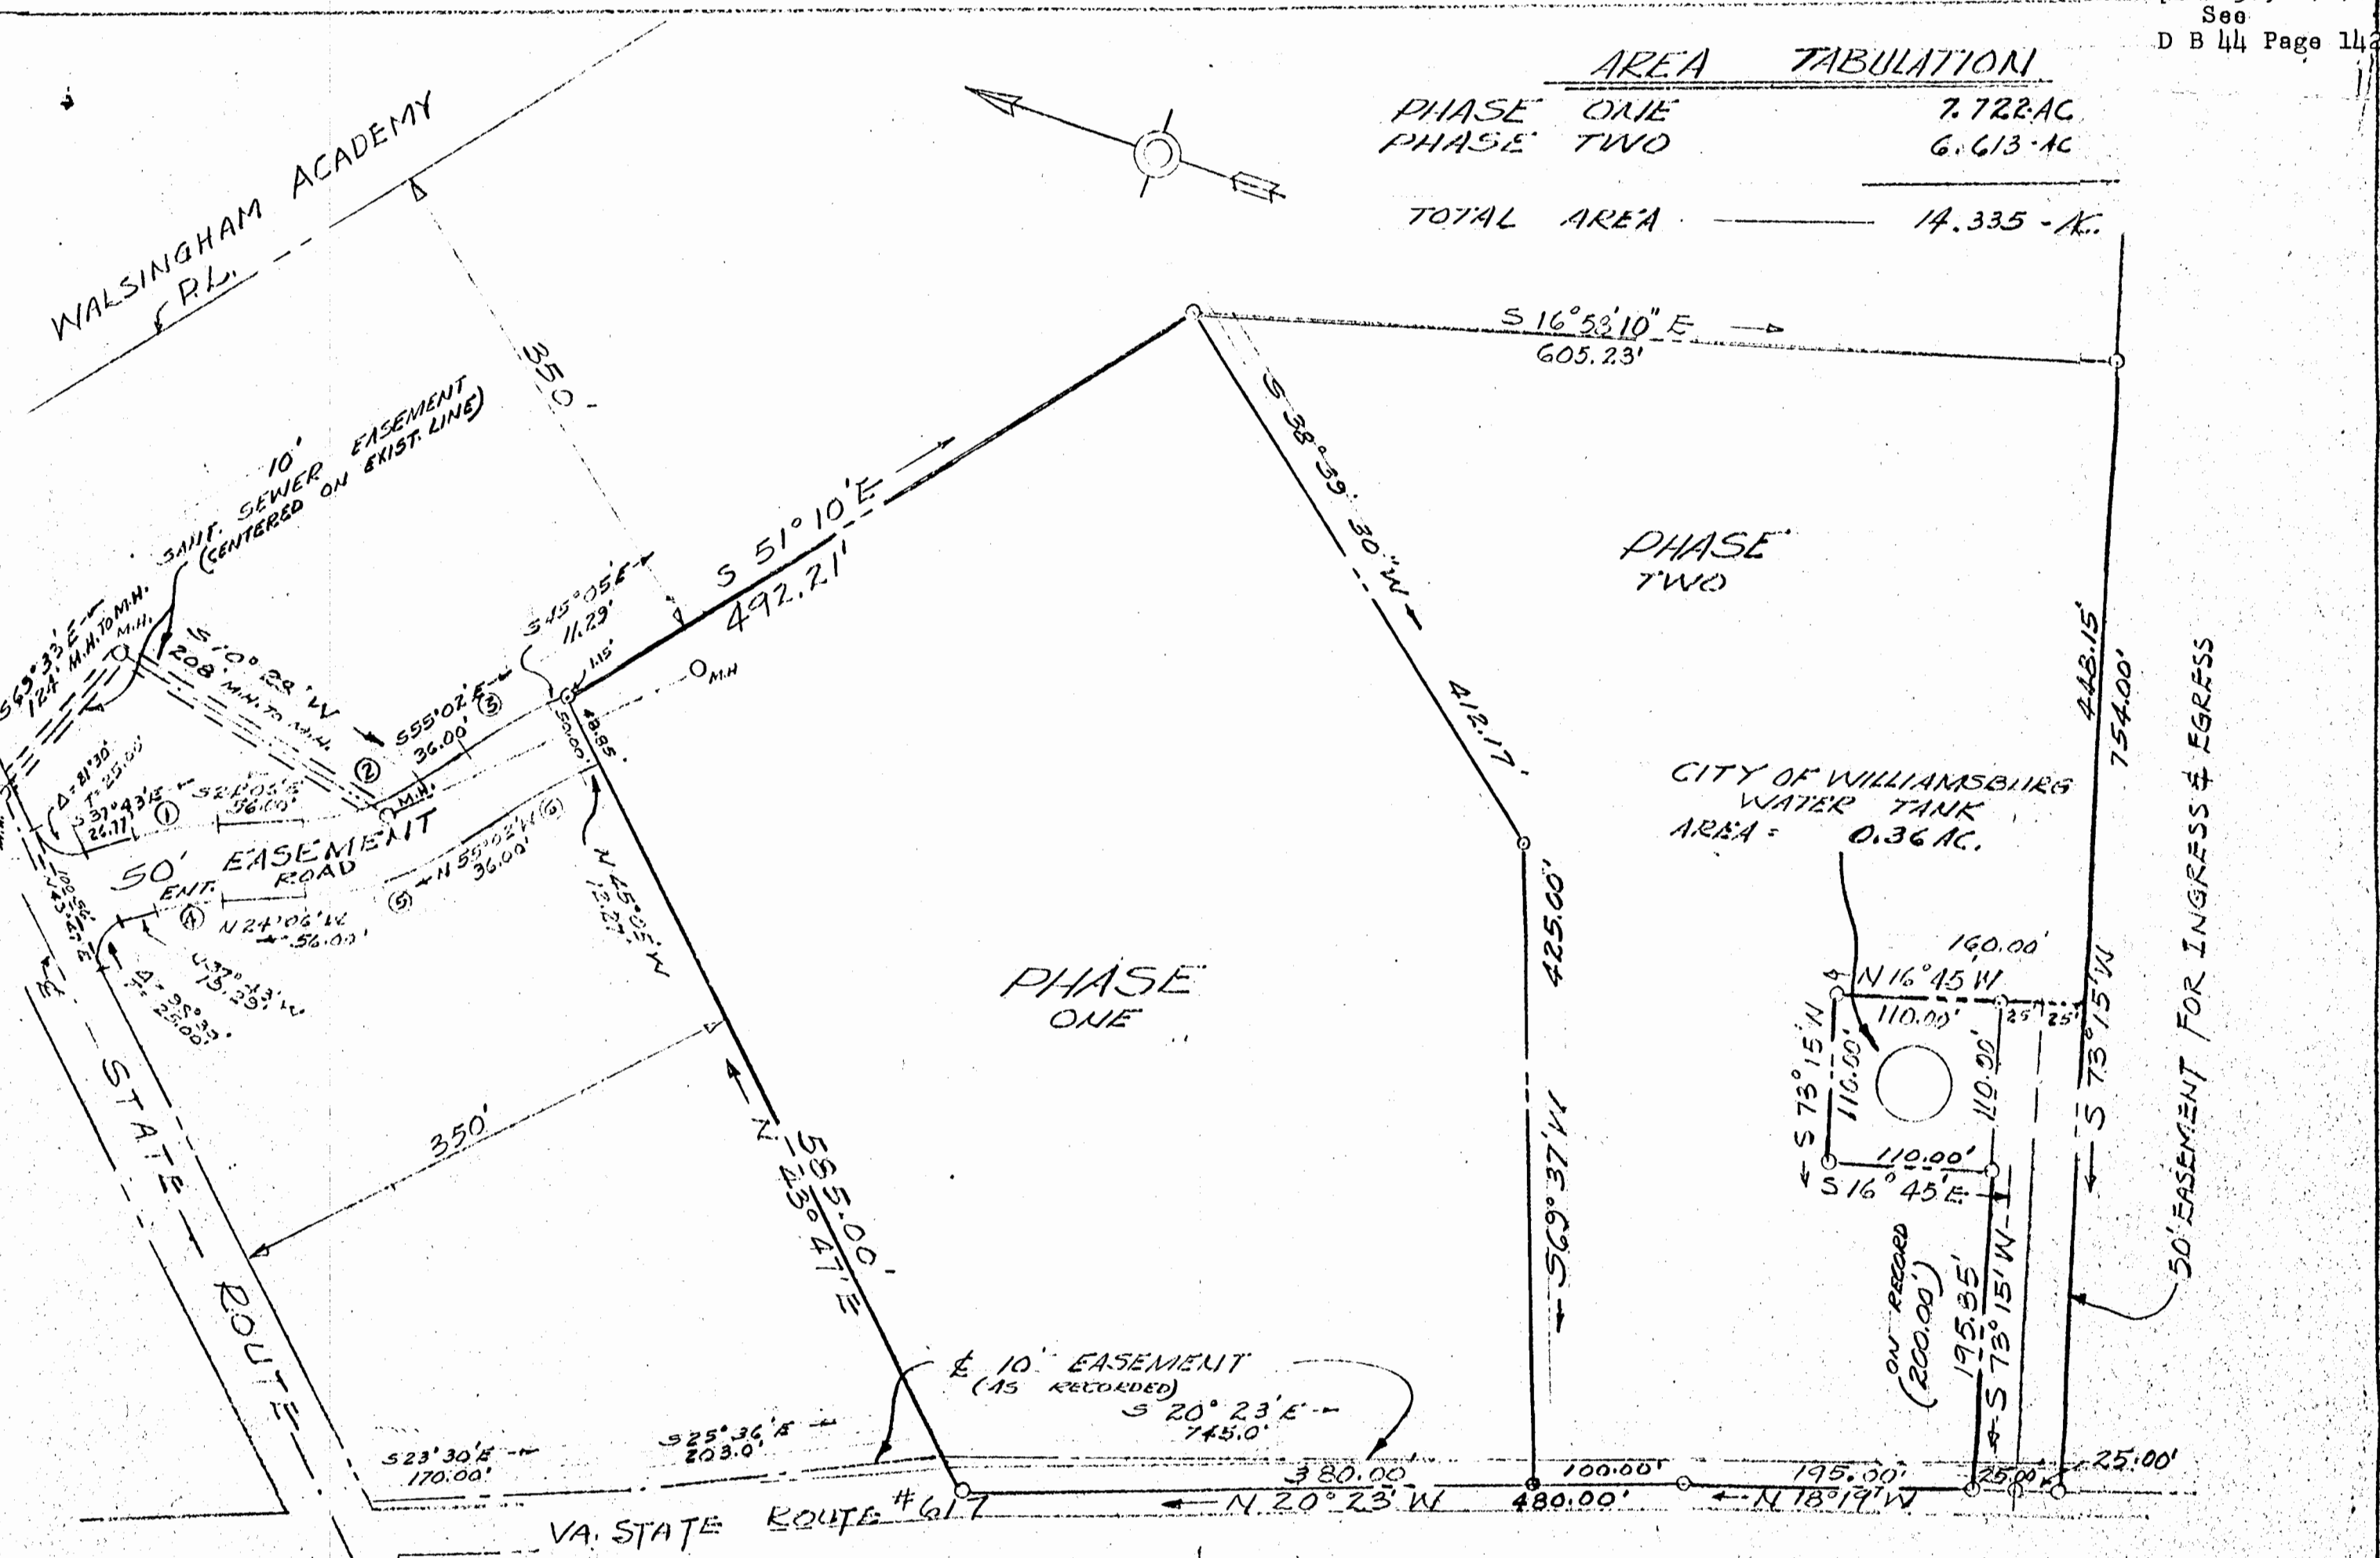


AREA TABULATION	
PHASE ONE	7.722 AC.
PHASE TWO	6.613 AC.
TOTAL AREA	14.335 AC.

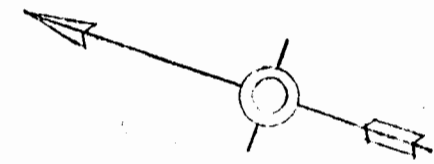

PHASE ONE

PHASE TWO

CITY OF WILLIAMSBURG
WATER TANK
AREA = 0.36 AC.

ENTRANCE ROAD CURVE DATA			
Δ	R	T	ARC
① 13° 37'	234.40'	27.99'	55.77'
② 30° 56'	155.70'	43.08'	84.06'
③ 9° 57'	369.63'	32.18'	64.19'
④ 13° 37'	184.40'	22.02'	43.88'
⑤ 30° 56'	203.70'	56.92'	111.06'
⑥ 9° 57'	319.63'	27.82'	55.51'

ENGINEERING ASSOCIATES
ENGINEER - SURVEYOR
WILLIAMSBURG, VA.
Walter C. Kellum, C.E.

A PARCEL OF LAND
STANDING IN THE NAME OF
CARRIE COLE GEDDY
CITY OF WILLIAMSBURG, VIRGINIA
SCALE 1" = 100'
FEB. 10, 1968.
REV. APRIL 8, 1969