



**SURVEYORS CERTIFICATE**  
 To the best of my knowledge and belief, all of the requirements as set forth in the ordinance for approving plats of subdivisions for recordation in the city of WILLIAMSBURG, VIRGINIA have been complied with.

*Stephen Stephens*  
**STEPHEN STEPHENS**  
 CHARTERED LAND SURVEYOR, 1953 & 1950  
 115 WILSON DR.  
 PROGRESS, VA. 23127

**NOTE:**  
 Iron pipes at all corners, except as noted. Bearings are clockwise.  
 Ref.: P.B. #16, p. #34.  
 New AREAS, Lot #14, = 16,872 sf = 0.387 Acre.  
 Lot #15, = 15,348 sf = 0.353 Acre.  
 TOTAL = 32,220 sf = 0.740 Acre.

**CURVE DATA:**  
 R=109.06, L=65.52, I=034°25'13",  
 T= 33.78, C=64.54, CB=n58°48'37"W.

**CITY**  
**RESUBDIVISION of:**  
**LOTS #14 & #15, SECTION #2,**  
**BERKELEY HILLS.**  
 Property of:  
**CHARLES S. & DONNA S. FOLEY**  
 Scale: 1" = 30' Dec. 1969  
 CITY OF WILLIAMSBURG, VIRGINIA

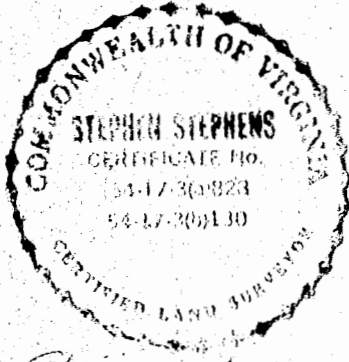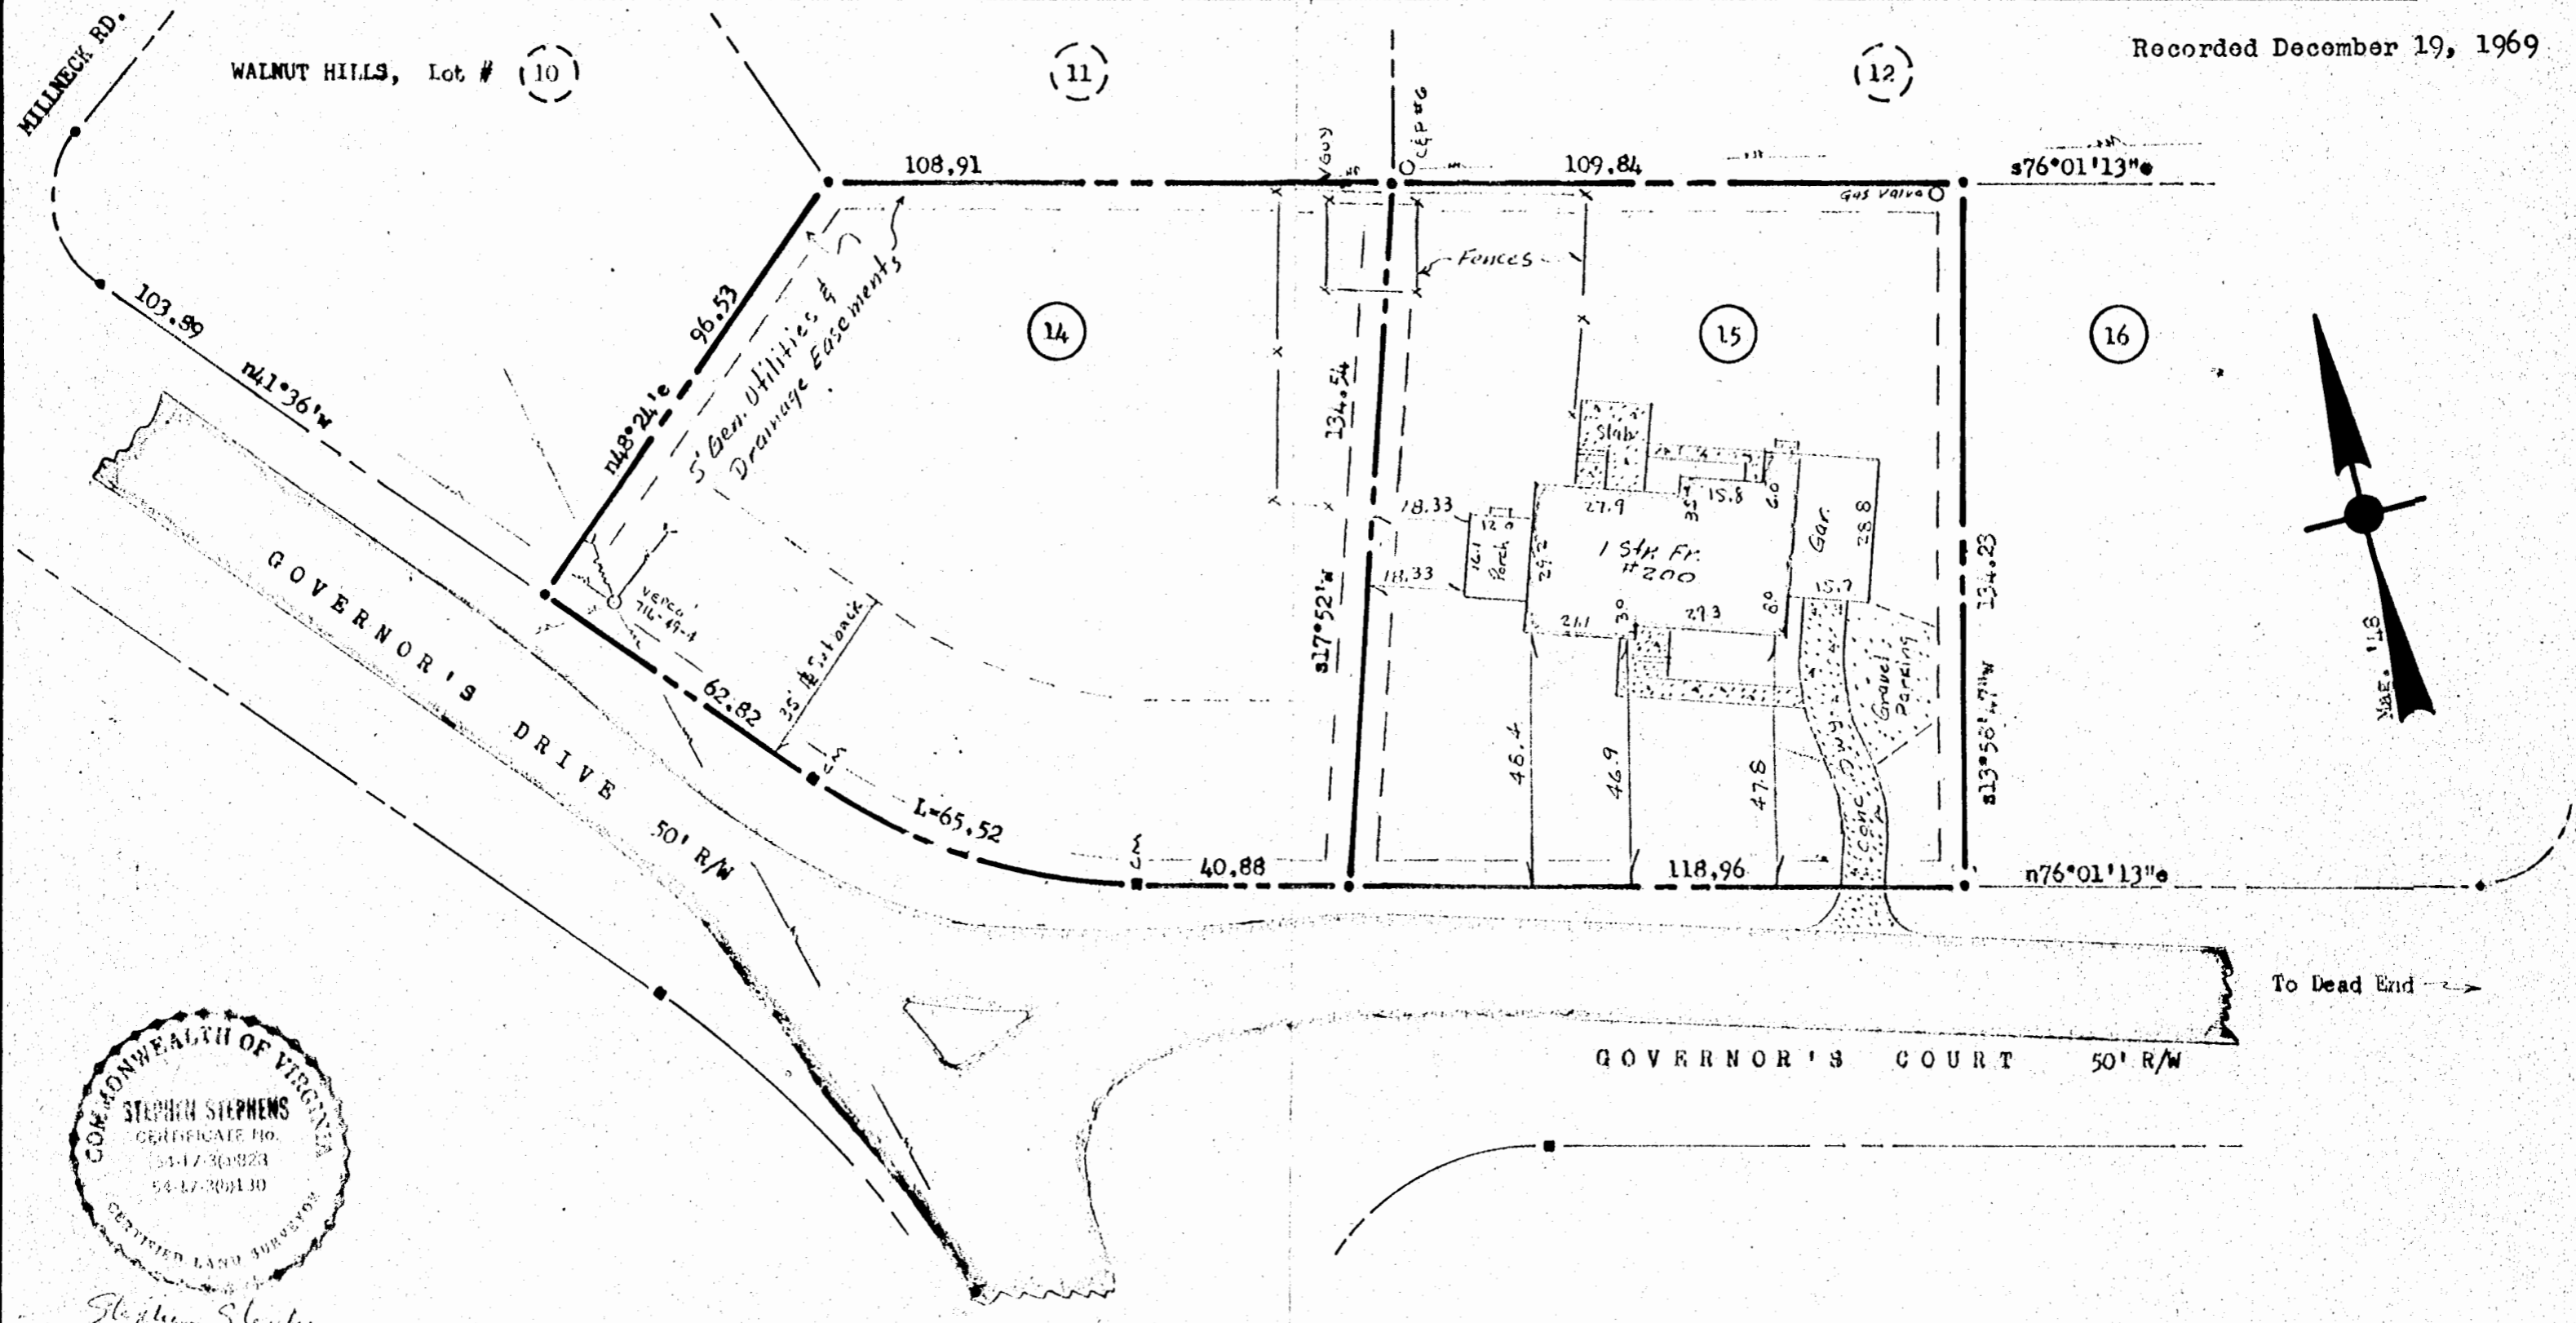

CITY OF WILLIAMSBURG, VIRGINIA, to wit:  
 I, *Marion C. Van Sledright*, a NOTARY PUBLIC  
 in and for the City and State aforesaid, do  
 hereby certify that the above named persons  
 whose names are signed to the foregoing writing  
 have acknowledged the same before me in the  
 City and State aforesaid.  
 Given under my hand this:  
 10th day of Dec., 1969  
 My commission expires this:  
 31 day of Aug., 1971  
 Signed: \_\_\_\_\_, NOTARY PUBLIC

This RESUBDIVISION of:  
 LOTS #14 & #15, SECTION #2,  
 BERKELEY HILLS  
 and belonging to:  
 CHARLES S. & DONNA S. FOLEY  
 and recorded in D.B. #36, p. #178 &  
 D.B. #38, p. #676  
 is made with the full consent and  
 approval of its owners & proprietors.

*Charles S. Foley*, CHARLES S. FOLEY  
*Donna S. Foley*, DONNA S. FOLEY

CITY OF WILLIAMSBURG, VIRGINIA, to wit:  
 Excerpt from the minutes of the BOARD of  
 ZONING APPEALS, dated December 1, 1969:  
 "Mr. Dewitt moved that a variance be granted to  
 permit the west property line of LOT #15 to be  
 moved so that this property line will be 15 feet  
 from, and parallel to the west exterior structural  
 wall of the recreation room in the proposed  
 addition and alterations on drawing #2, dated  
 October 1, 1969, by G. ALLEN MORELEDGE, Arch."  
 By: *Lois S. Bodie*, LOIS S. BODIE, CLERK

**APPROVED**  
 For: CITY OF WILLIAMSBURG, VIRGINIA  
 Date: *12/19/69*  
 By: *J. O. Allison*  
 By: \_\_\_\_\_  
 By: \_\_\_\_\_

Recorded December 19, 1969

To Dead End →