


Recorded April 6, 1970  
See

D B 125 Page 682 & 685

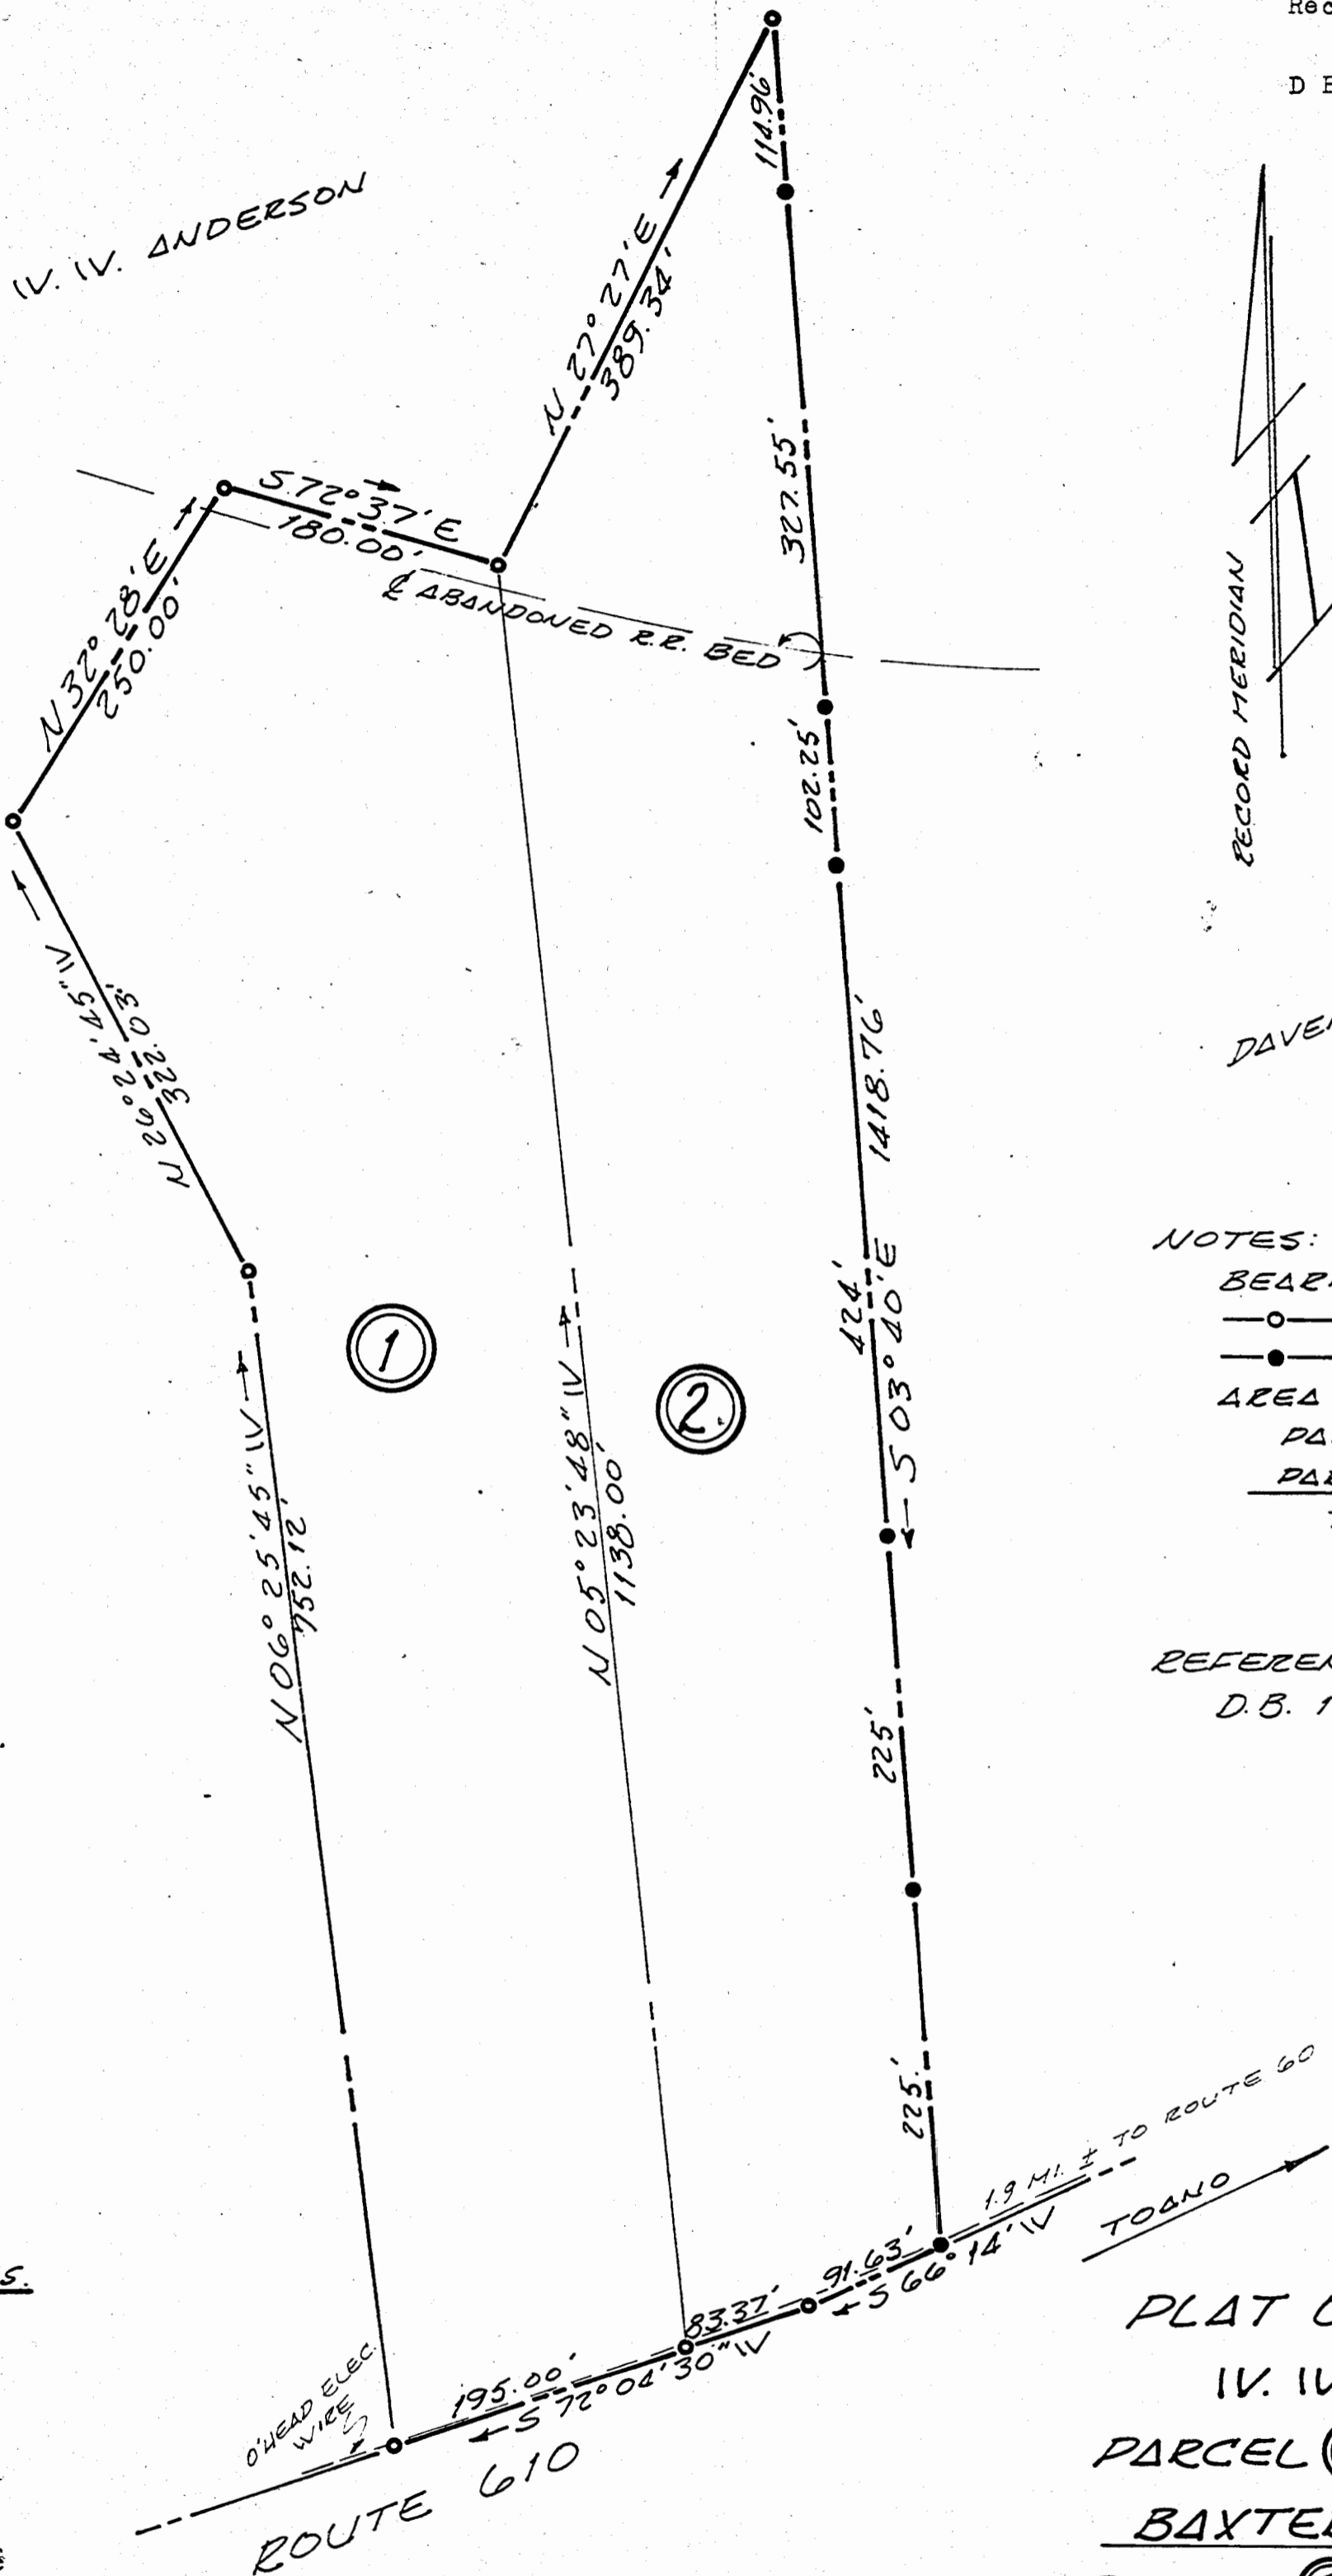

NOTES:

- BEARINGS ARE CLOCKWISE.
- = IRON PIPES SET.
- = IRON PIPES FOUND.

AREA

PARCEL ①	=	6.081 ACRES
PARCEL ②	=	5.484 "
TOTAL	=	11.565 ACRES

REFERENCE:

D.B. 121 - P. 60

IV. IV. ANDERSON



B. D. Littlepage C.L.S.

This subdivision is approved by the undersigned in accordance with existing subdivision regulations and may be committed to record.

Signed: Garland B. Moody  
Date: 4/6/70

PLAT OF PROPERTY OF  
IV. IV. ANDERSON  
PARCEL ① TO BE CONVEYED TO  
BAXTER C. & RUTH C. CARR  
PARCEL ② TO BE CONVEYED TO  
RICHARD K. & JEWEL L. DELAUNE

POWhatan DISTRICT

JAMES CITY COUNTY VIRGINIA  
SCALE 1" = 100' FEBRUARY 19, 1970