


Recorded June 5, 1970
 See
 DB 126, Page 509

Harwood Subdivision
 Plat Book 9 Page 37

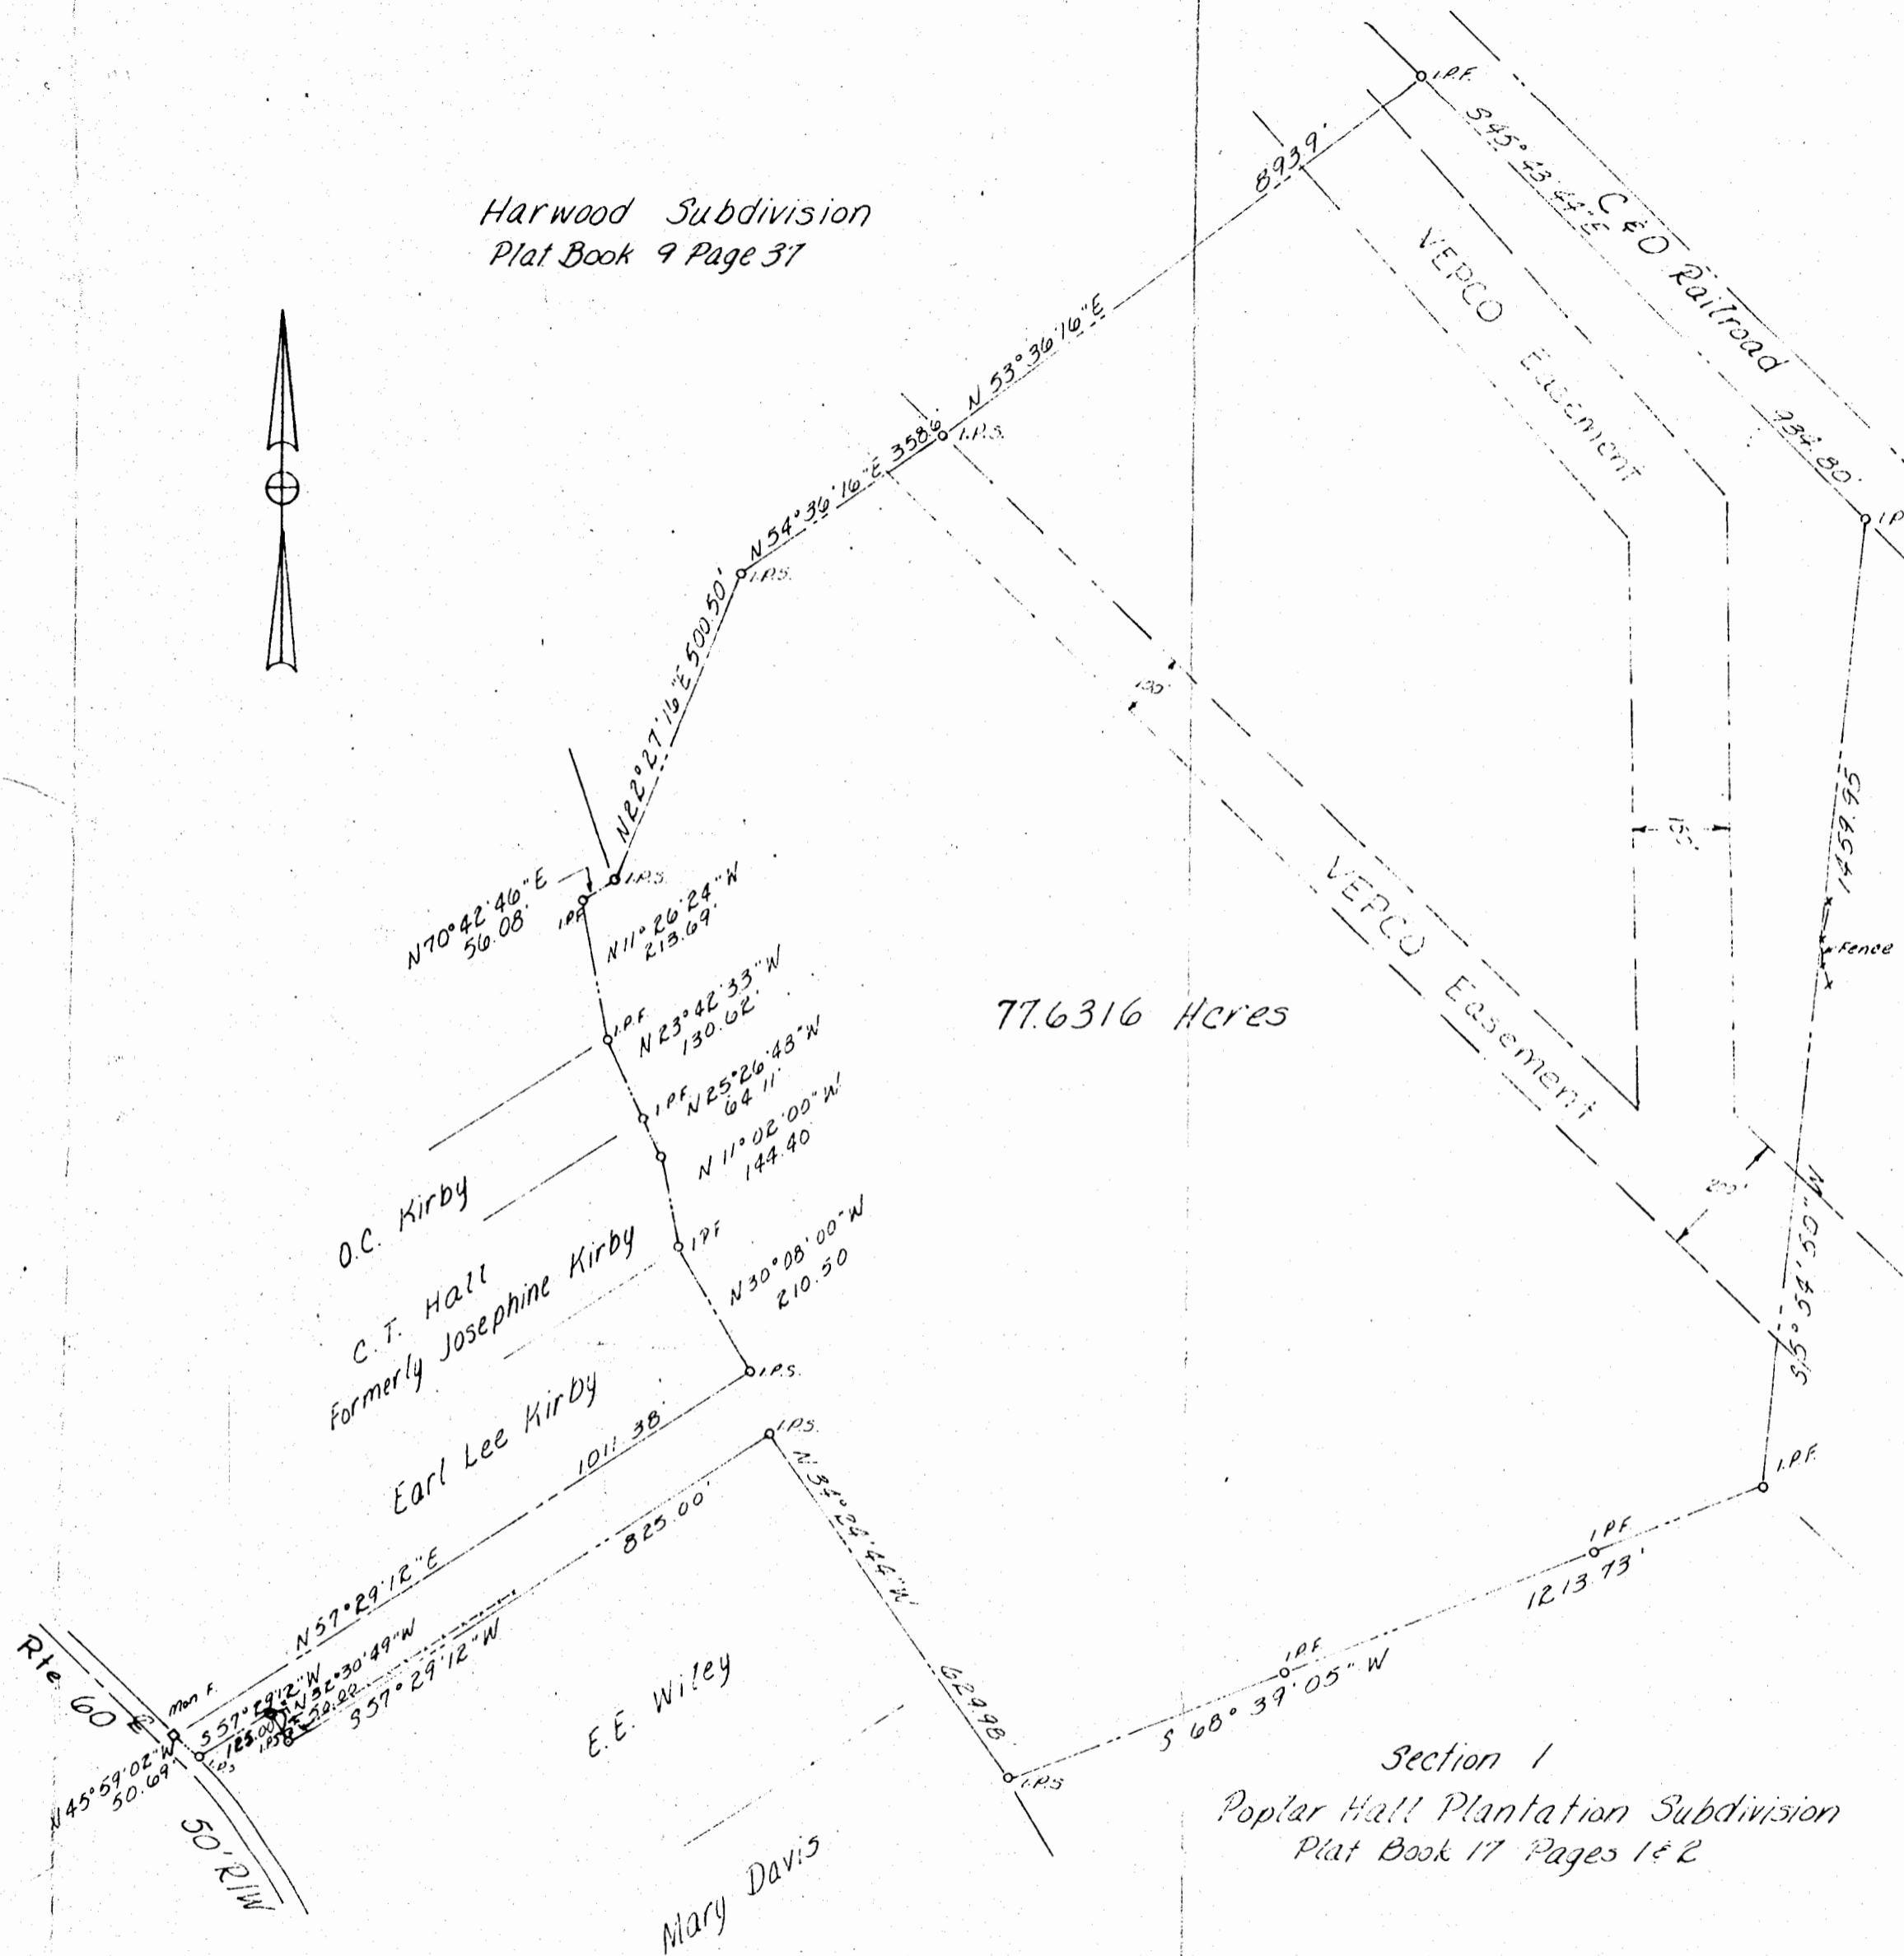

77.6316 Acres

Section 1
 Poplar Hall Plantation Subdivision
 Plat Book 17 Pages 1 & 2

- o- I.P.S. Iron Pipe Set
- o- I.P.F. Iron Pipe Found
- o- M.F. Monument Found

Deed Book 116 Page 576

Title: Plat of the Property of
 A. Baker West Et Al
 formerly James town District, Now Roberts District
 James City County, Virginia
 formerly Thomas Curtis Est.

E. E. PAINE
 Consulting Engineer
 Newport News, Virginia
 Scale: 1"=200' Date: 1-13-70 Job No: 421
 Rev 1-20-70

