


Plat Book 27 Page 43
 Recorded 2-27-70
 see
 DR 125 Page 350

Plat Book 27 Page 63
 Recorded 8-5-70
 see
 DB 127 Page 407

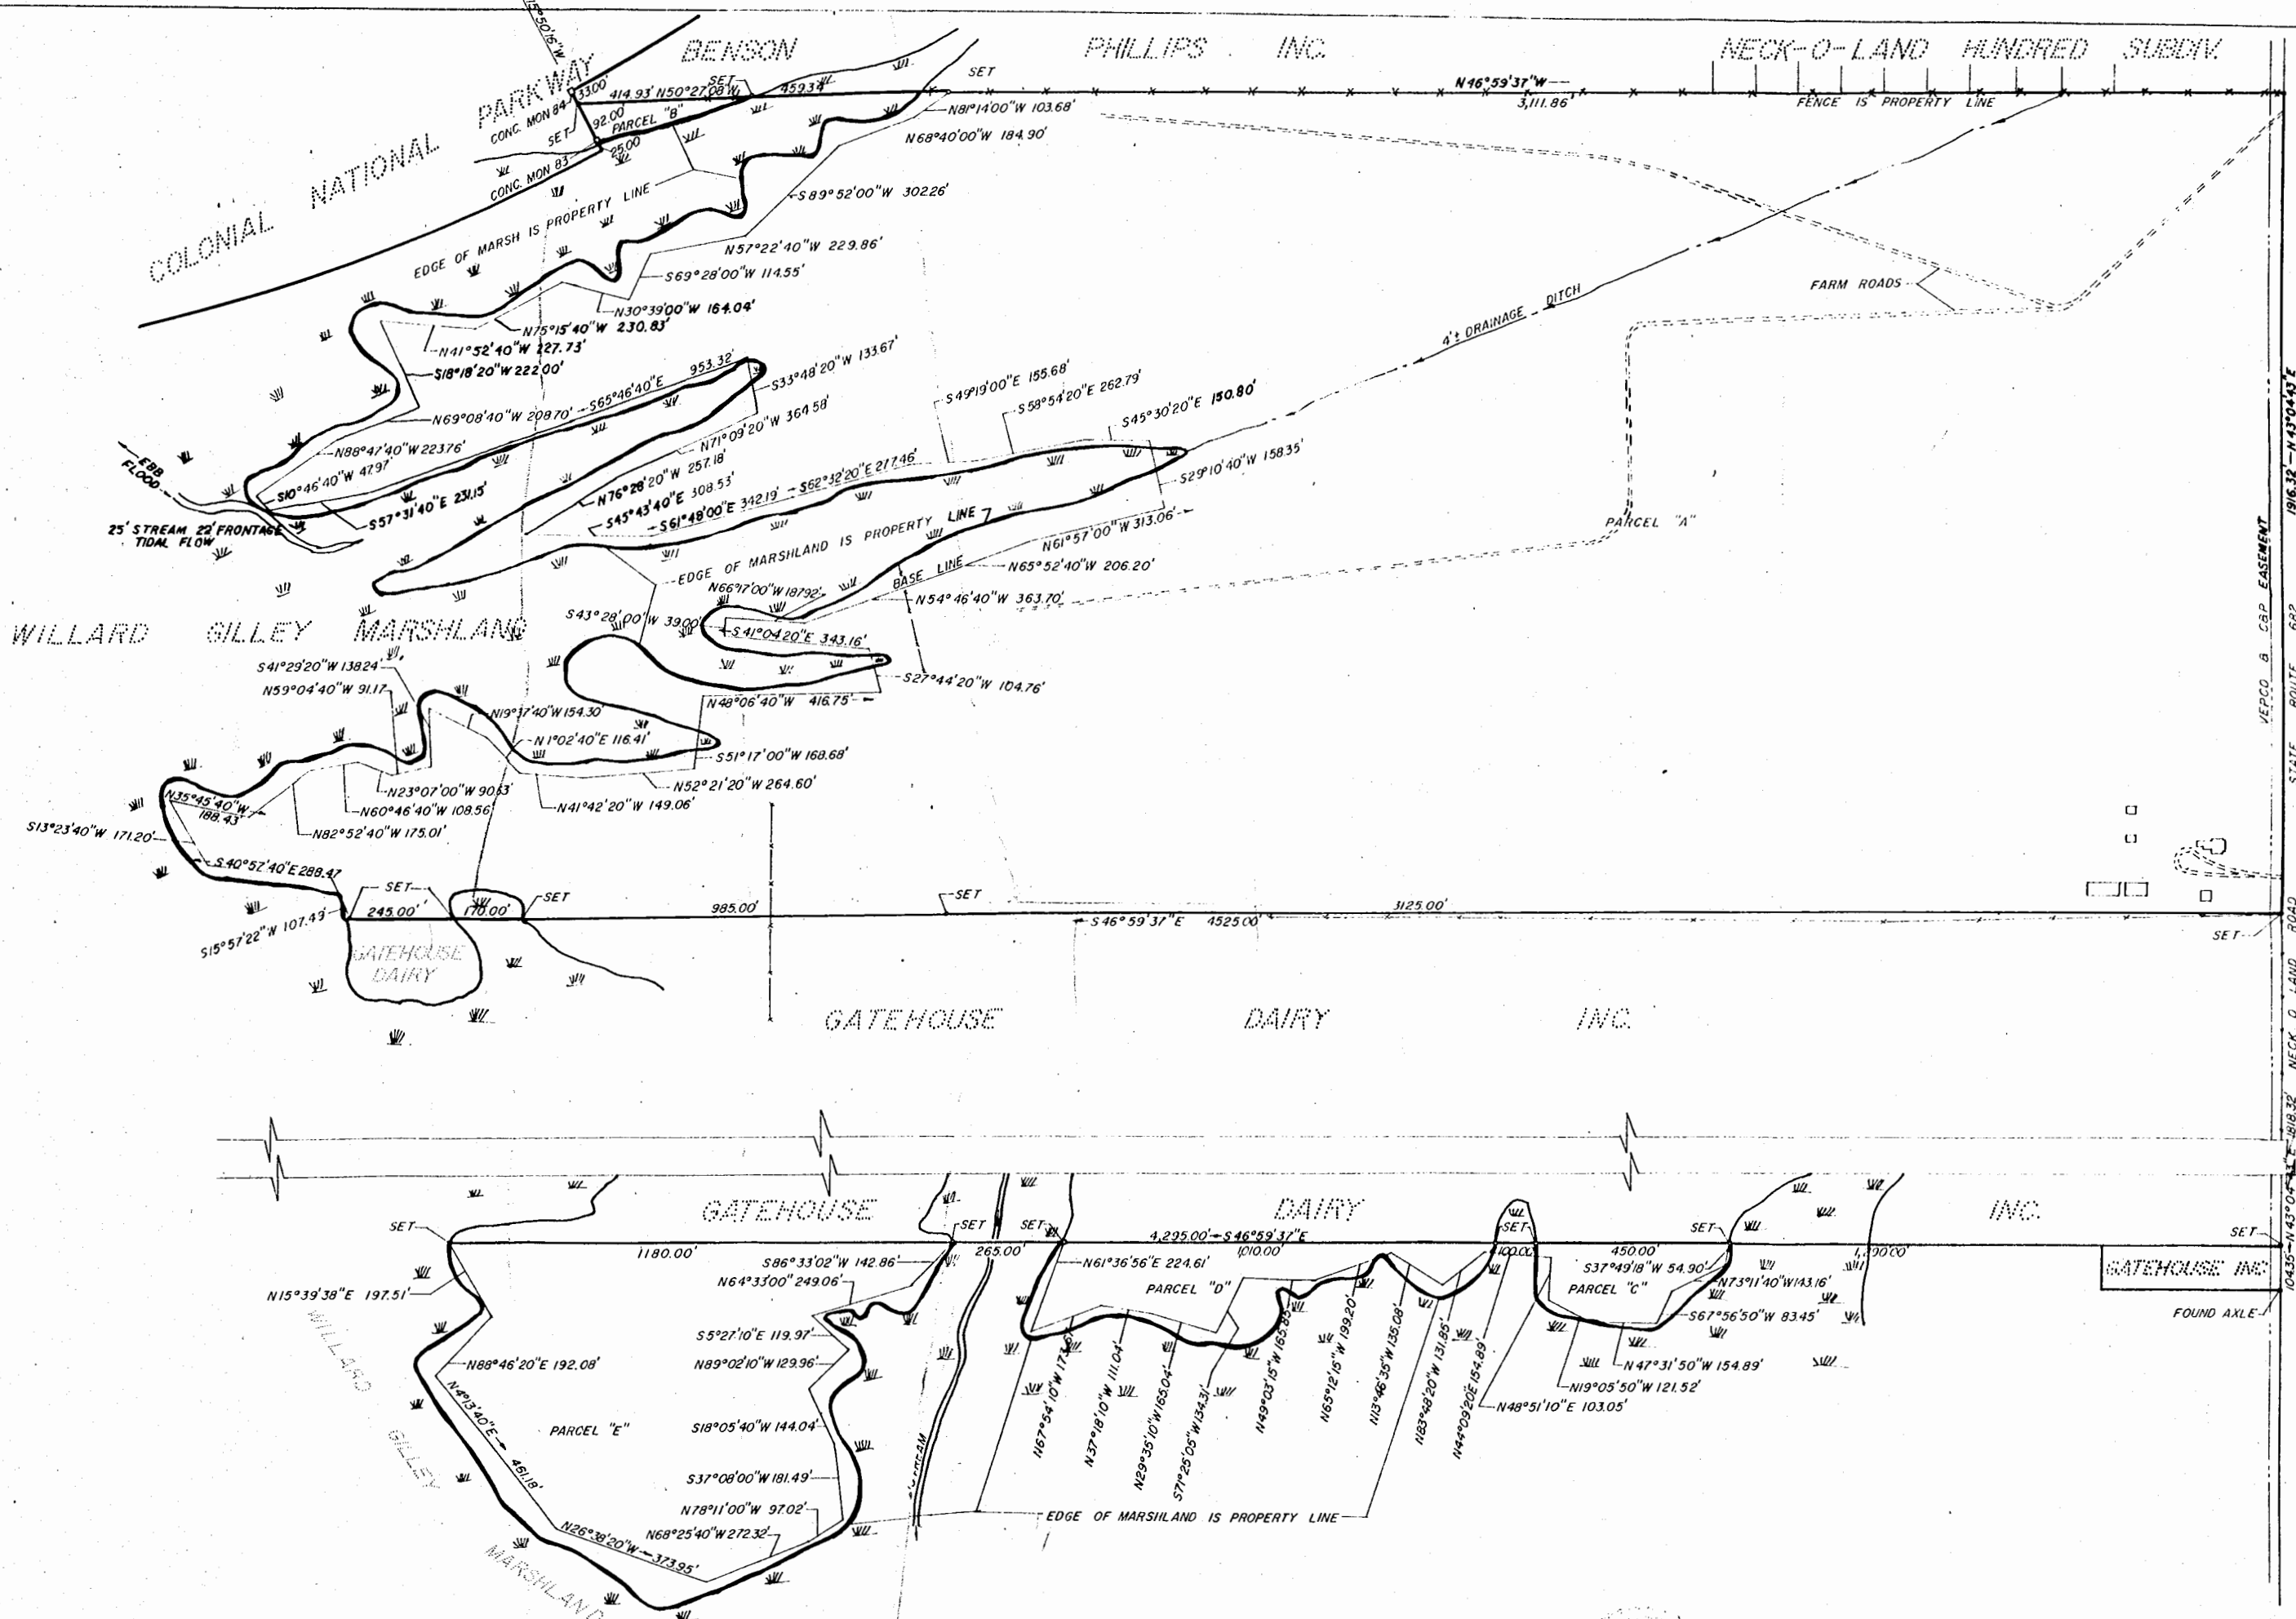

SUMMARY OF AREAS

PARCEL "A"	178.72 ACRES
PARCEL "B"	0.44 ACRE
PARCEL "C"	1.72 ACRES
PARCEL "D"	3.75 ACRES
PARCEL "E"	16.30 ACRES
TOTAL	197.18 ACRES

Legend

- PIPES →
- CONCRETE MONUMENT □
- MARSHLAND
- FENCE ———
- EASEMENT - - - - -

I. V. WOODSON & ASSOCIATES
 ENGINEERS & SURVEYORS
 P. O. BOX 633 WILLIAMSBURG, VIRGINIA

A SURVEY FOR CONVEYANCE - JAMES F. AYERS ET ALS TO UVB OF WMSBG, TR. - PART OF NECK-O-LAND FARM, LYING IN JAMESTOWN DISTRICT, JAMES CITY COUNTY, VIRGINIA.

SCALE: 1" = 200'
 DATE: JANUARY 6, 1970
 DWG: 250-1 REVISED AUG. 4, 1970

