


Recorded 11/12/70


Sec

DB 128 Page 618

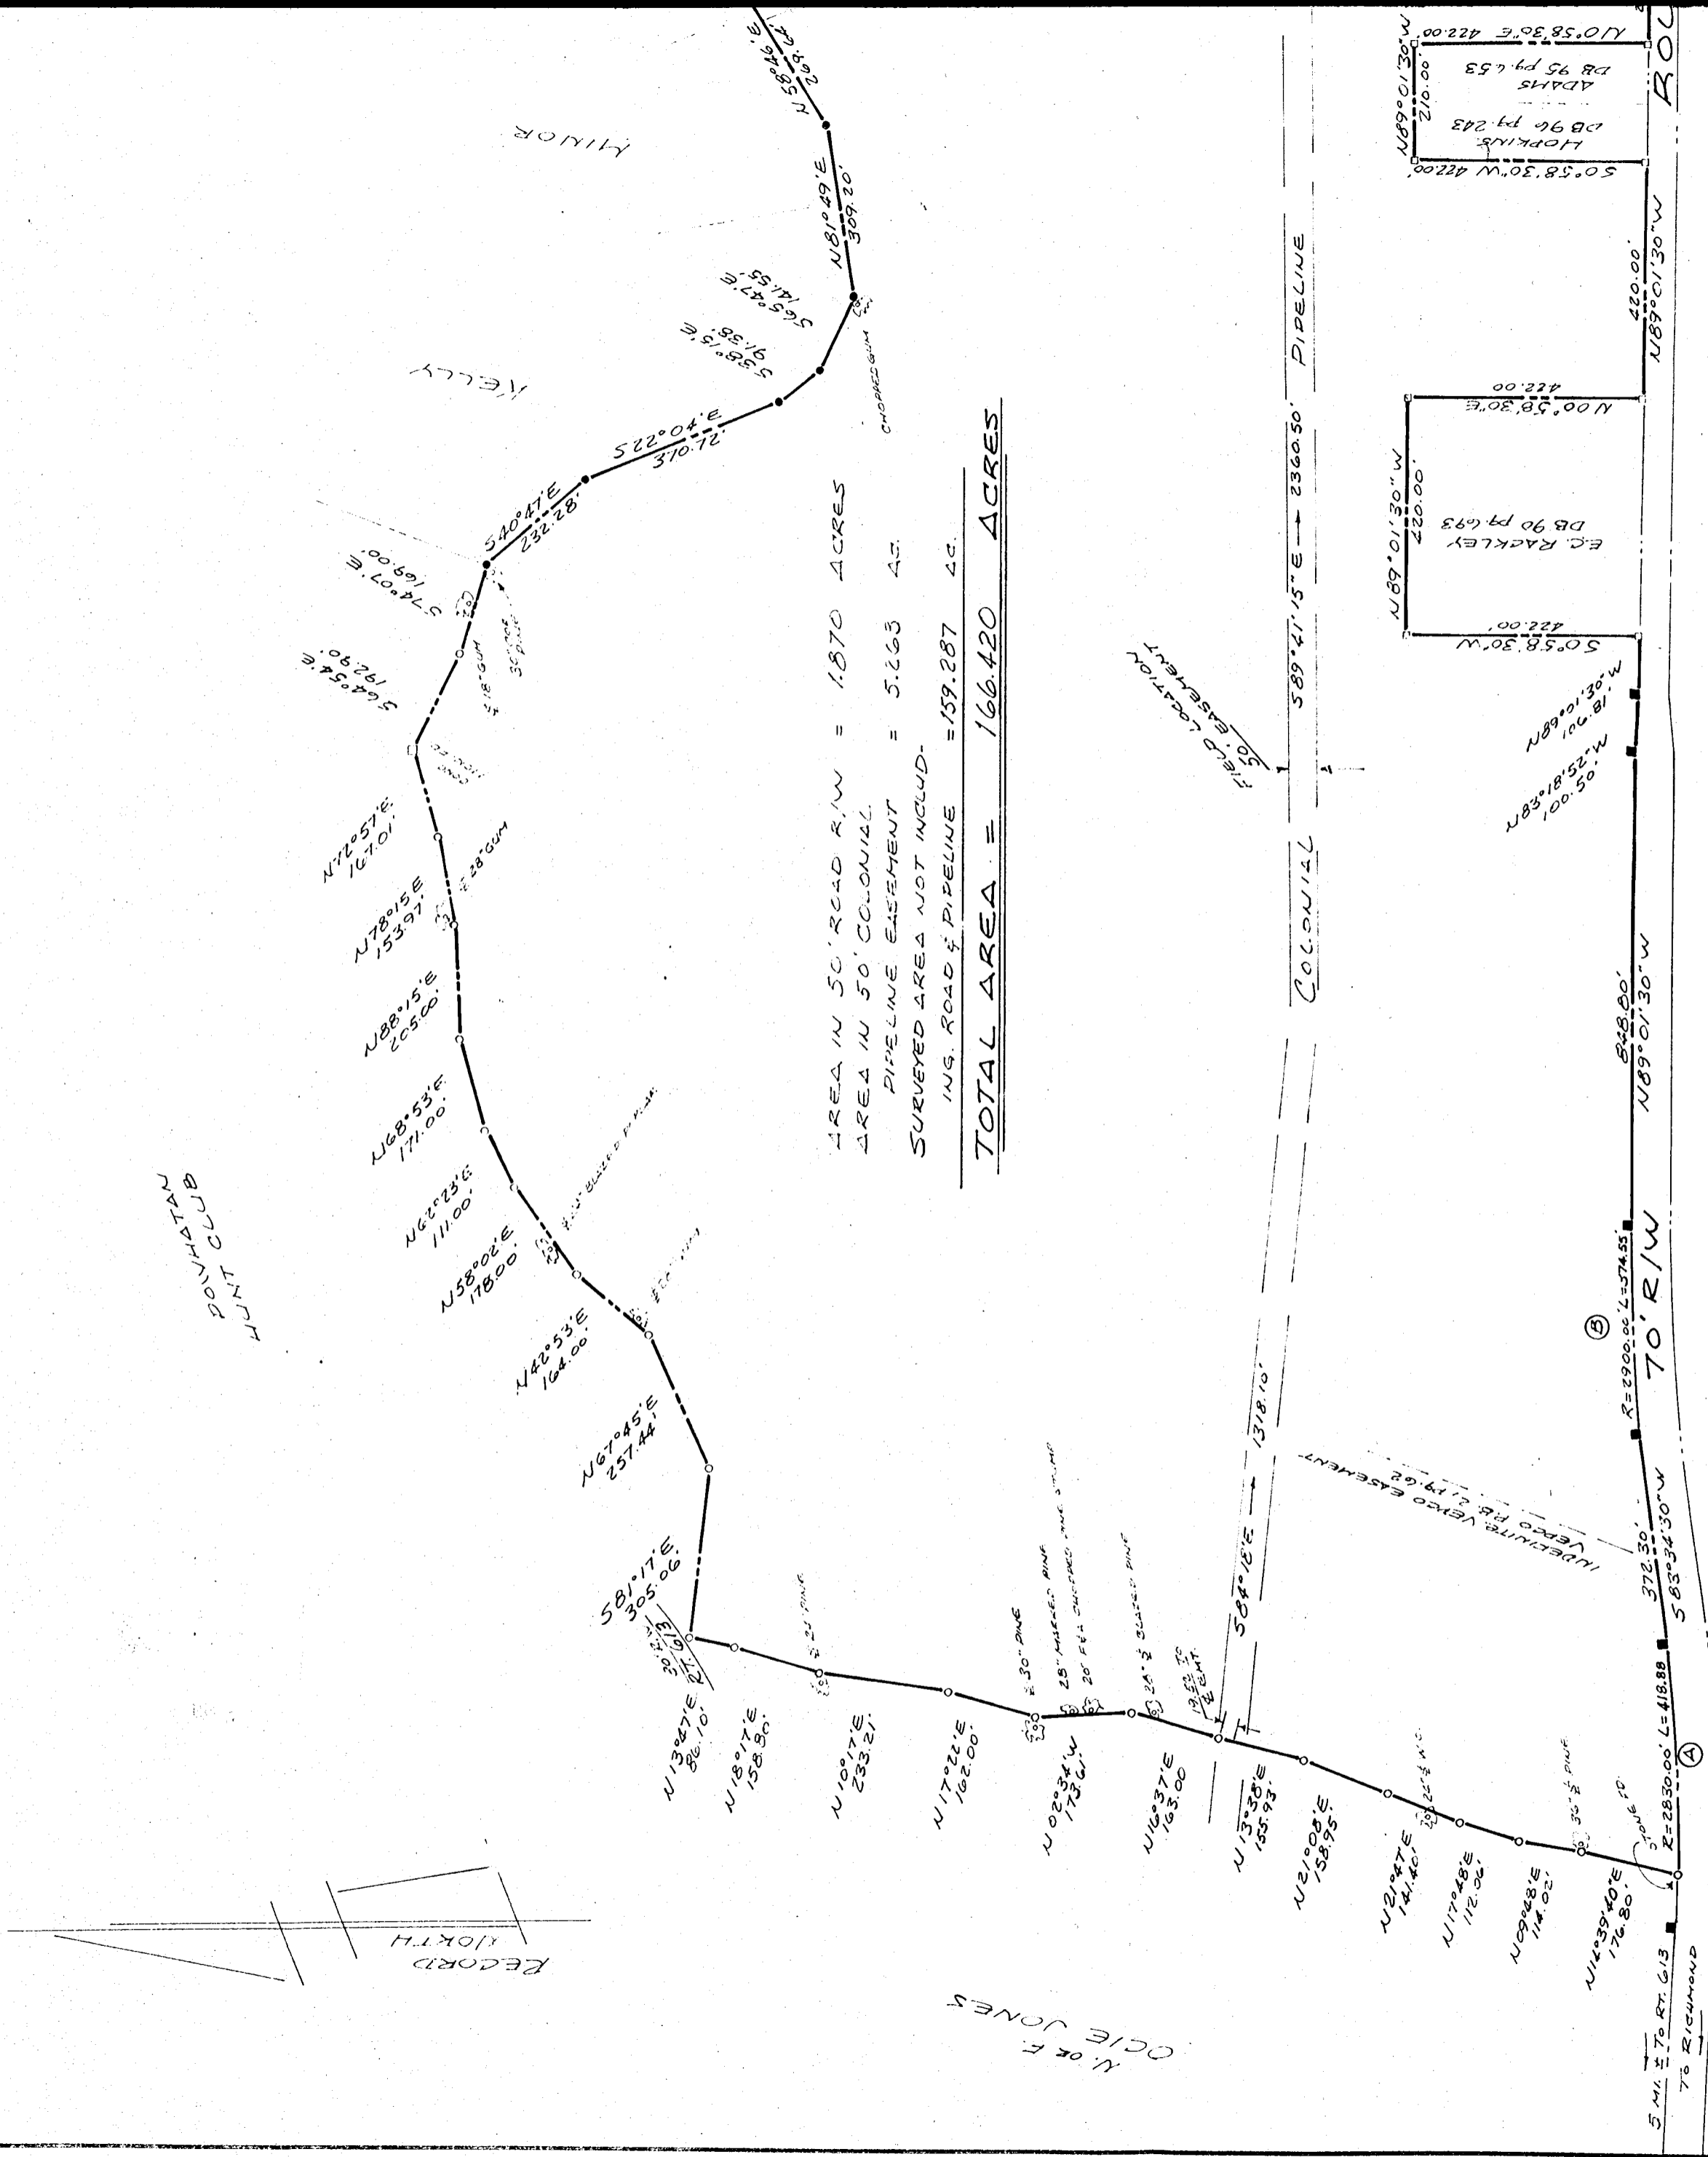

AREA IN 50' ROAD R/W = 1870 ACRES
 AREA IN 50' COLONIAL PIPELINE EASEMENT = 5163 AC.
 SURVEYED AREA NOT INCLD-ING. ROAD & PIPELINE = 159.287 AC.
TOTAL AREA = 166.420 ACRES

NOTES:
 • BEARINGS ARE CLOCKWISE.
 • ALL CORNERS MARKED AS SHOWN.
 • CALCULATED BEARINGS.

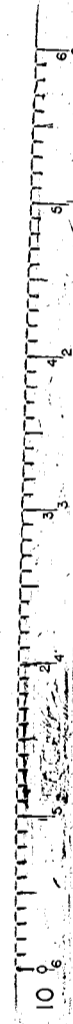

- IRON PIPE FOUND.
- IRON PIPE SET.
- CONCRETE HIGHWAY MONUMENT.
- CONCRETE LOT CORNER MONUMENT.
- ⊥ SIDELINE TREE MARKINGS.

CURVE DATA						
#	R	A	L	T	C	CB
A	2830.00	08°20'50"	418.88	209.82	418.50	587°48'53"W
B	2900.00	07°24'00"	374.55	187.83	374.29	587°16'30"W

REFFER TO DB 128 P. 618
 VERCO V.D.A. 51
 P.B. 11
 10