

Recorded 4/6/71
 See
 Re DB 6 Page 36


CURVE DATA

No.	Δ	RAD.	ARC	TAN.	CH.	CH. BEARING
1	5°48'01"	884.78'	89.57'	44.82'	89.53'	N 76°35'17"W
2	99°44'58"	25.00'	43.52'	29.66'	38.23'	N 23°48'47"W
3	2°01'07"	590.00'	20.79'	10.39'	20.79'	S 25°03'08"W
4	3°40'09"	496.54'	31.80'	15.90'	31.79'	S 20°09'24"W



PLAT OF SURVEY
BOUNDARY SURVEY
SECTION I & SECTION II
A PORTION OF
"MEADOWFIELD"
BERKELEY MAGISTERIAL DISTRICT
JAMES CITY COUNTY, VIRGINIA
OWNED BY
ROBERT S. HORNSBY
 SCALE: 1" = 100' FEBRUARY 8, 1971
PREPARED BY
MARTIN, CLIFFORD & ASSOCIATES,
ENGINEERS & CONSULTANTS,
P.O. Box 216 STAFFORD, VIRGINIA
P.O. Box 344 WILLIAMSBURG, VIRGINIA

NOTE:
 Points 35 to 39 are identical to the same points of Plat of Boundary Survey of "Meadowfield" by B.D. Littlepage, C.L.S., dated November 16, 1969 to which reference is made for a complete description of the total boundary of "Meadowfield."

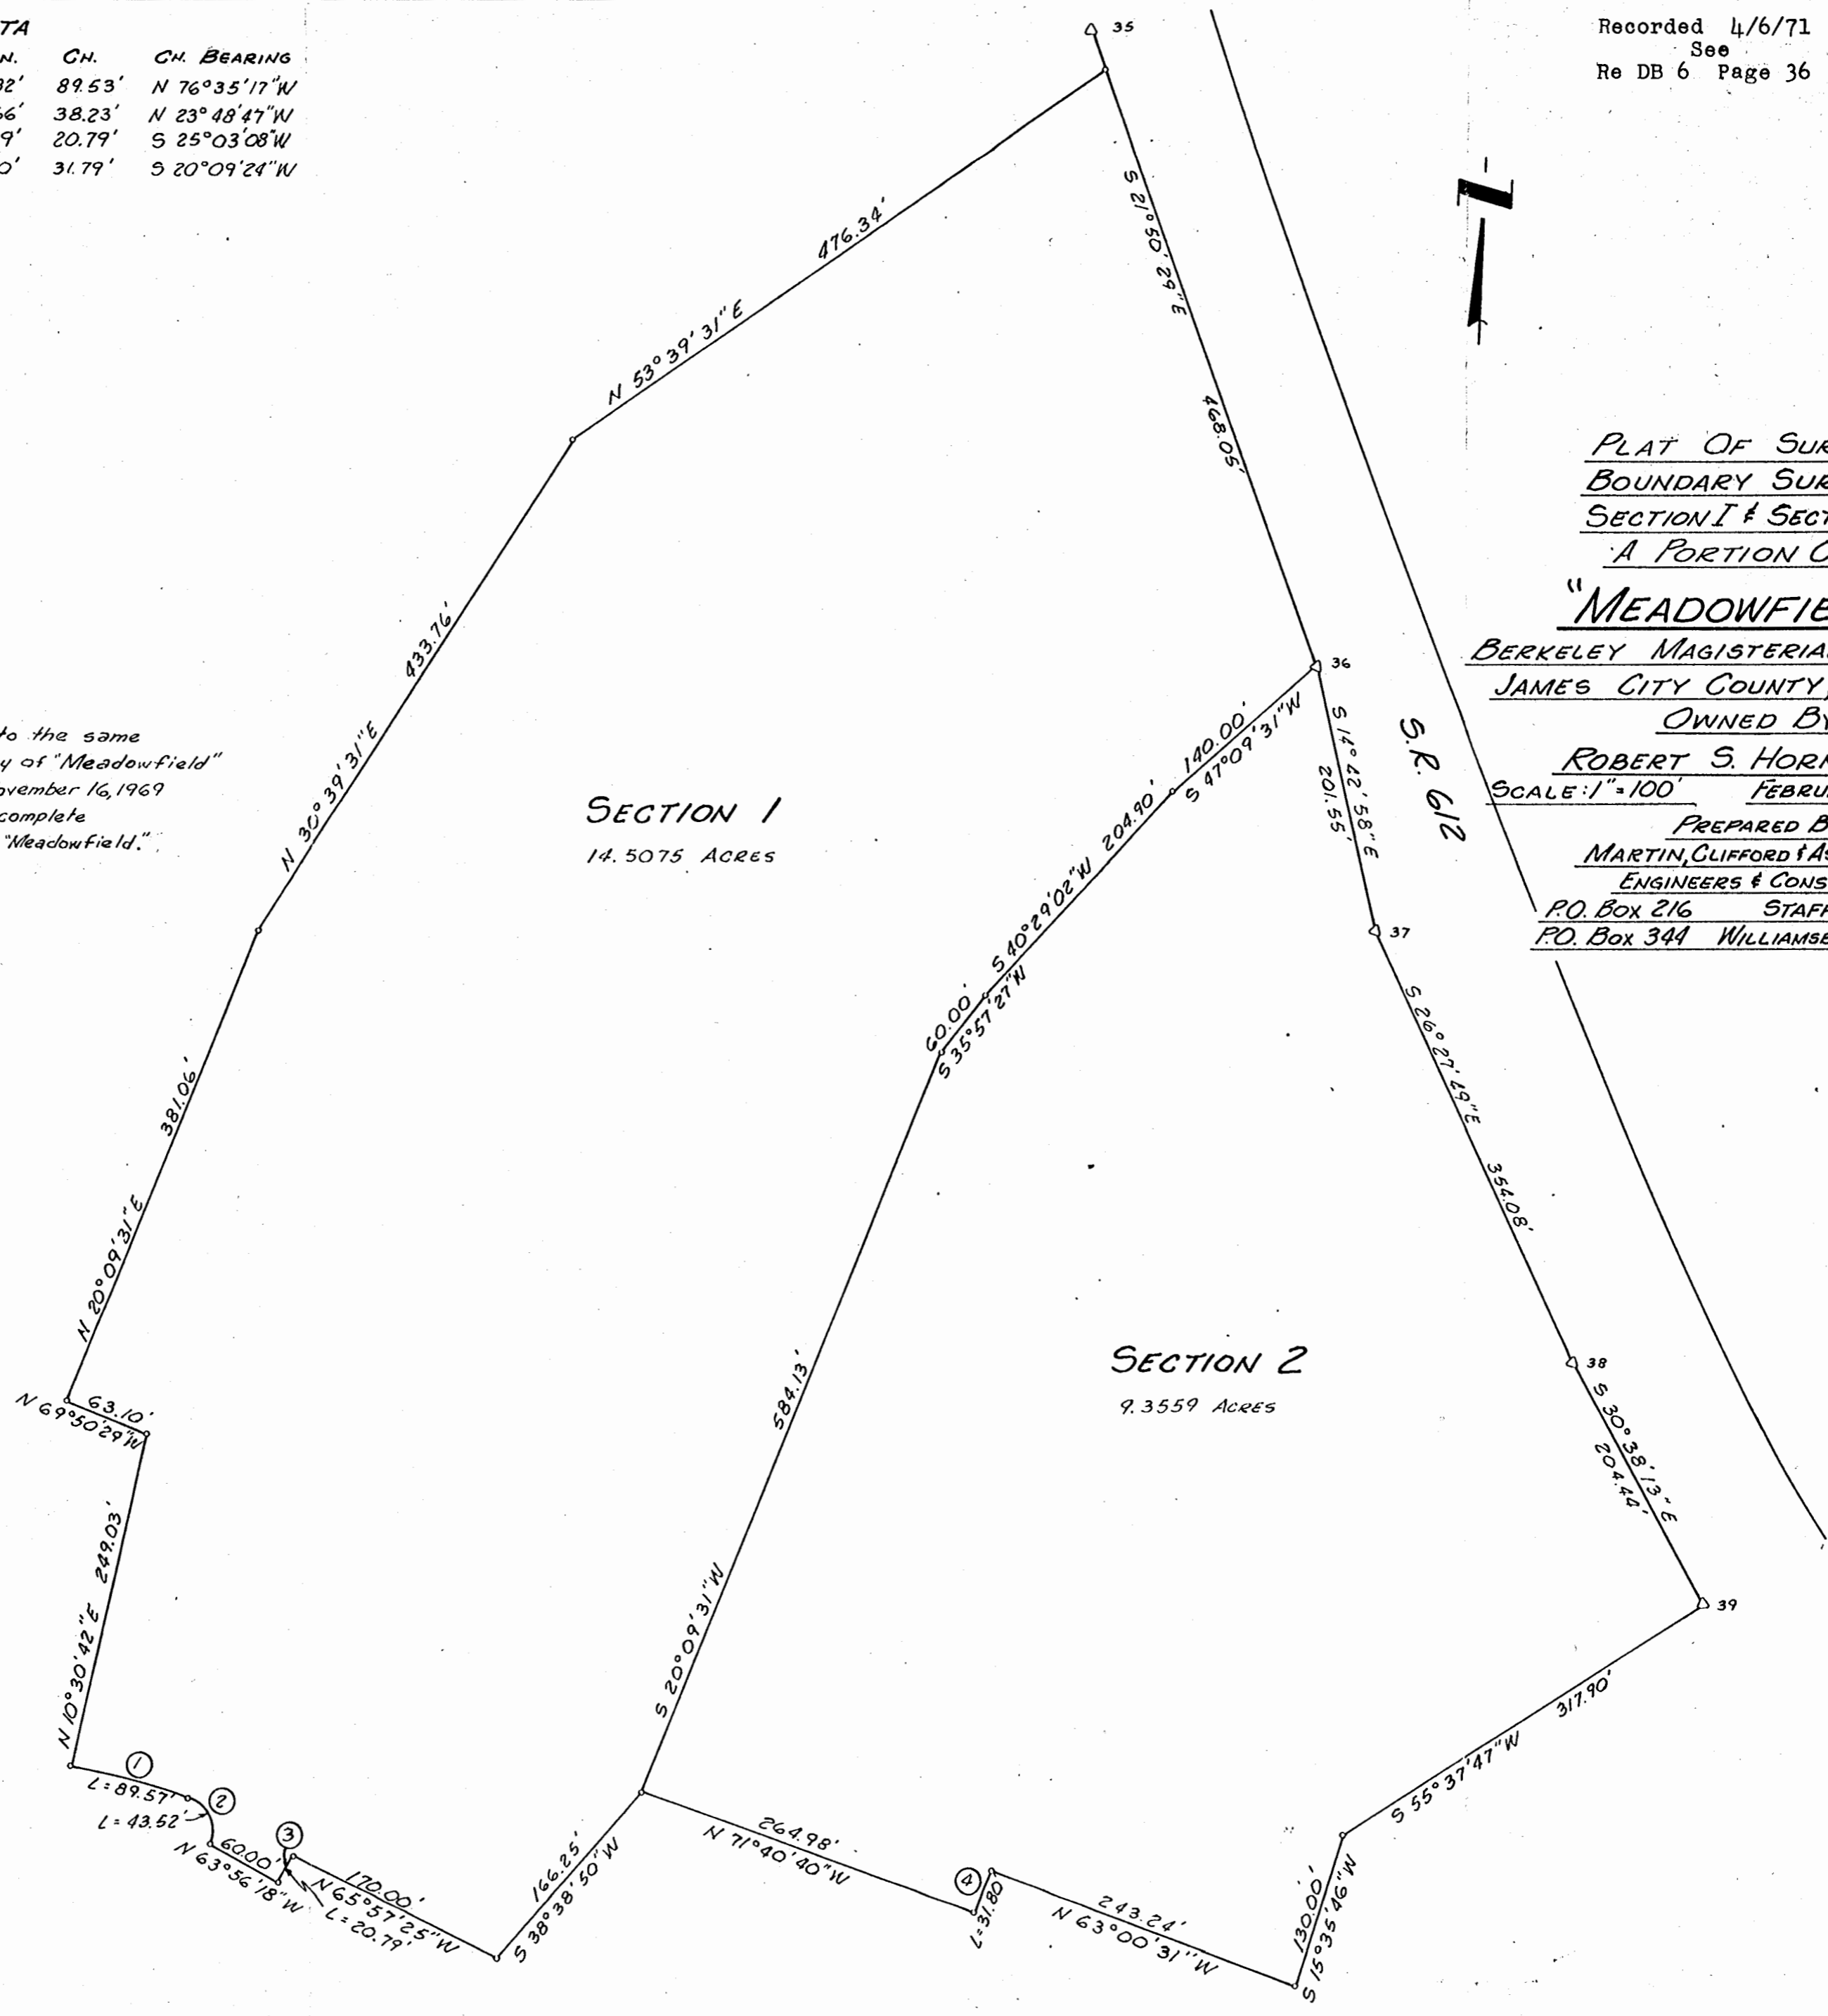

SECTION I
 14.5075 ACRES

SECTION 2
 9.3559 ACRES