


Recorded July 16, 1971
See

Co. DB 132 Page 79
City DB 47 Page 342


OK
RFA

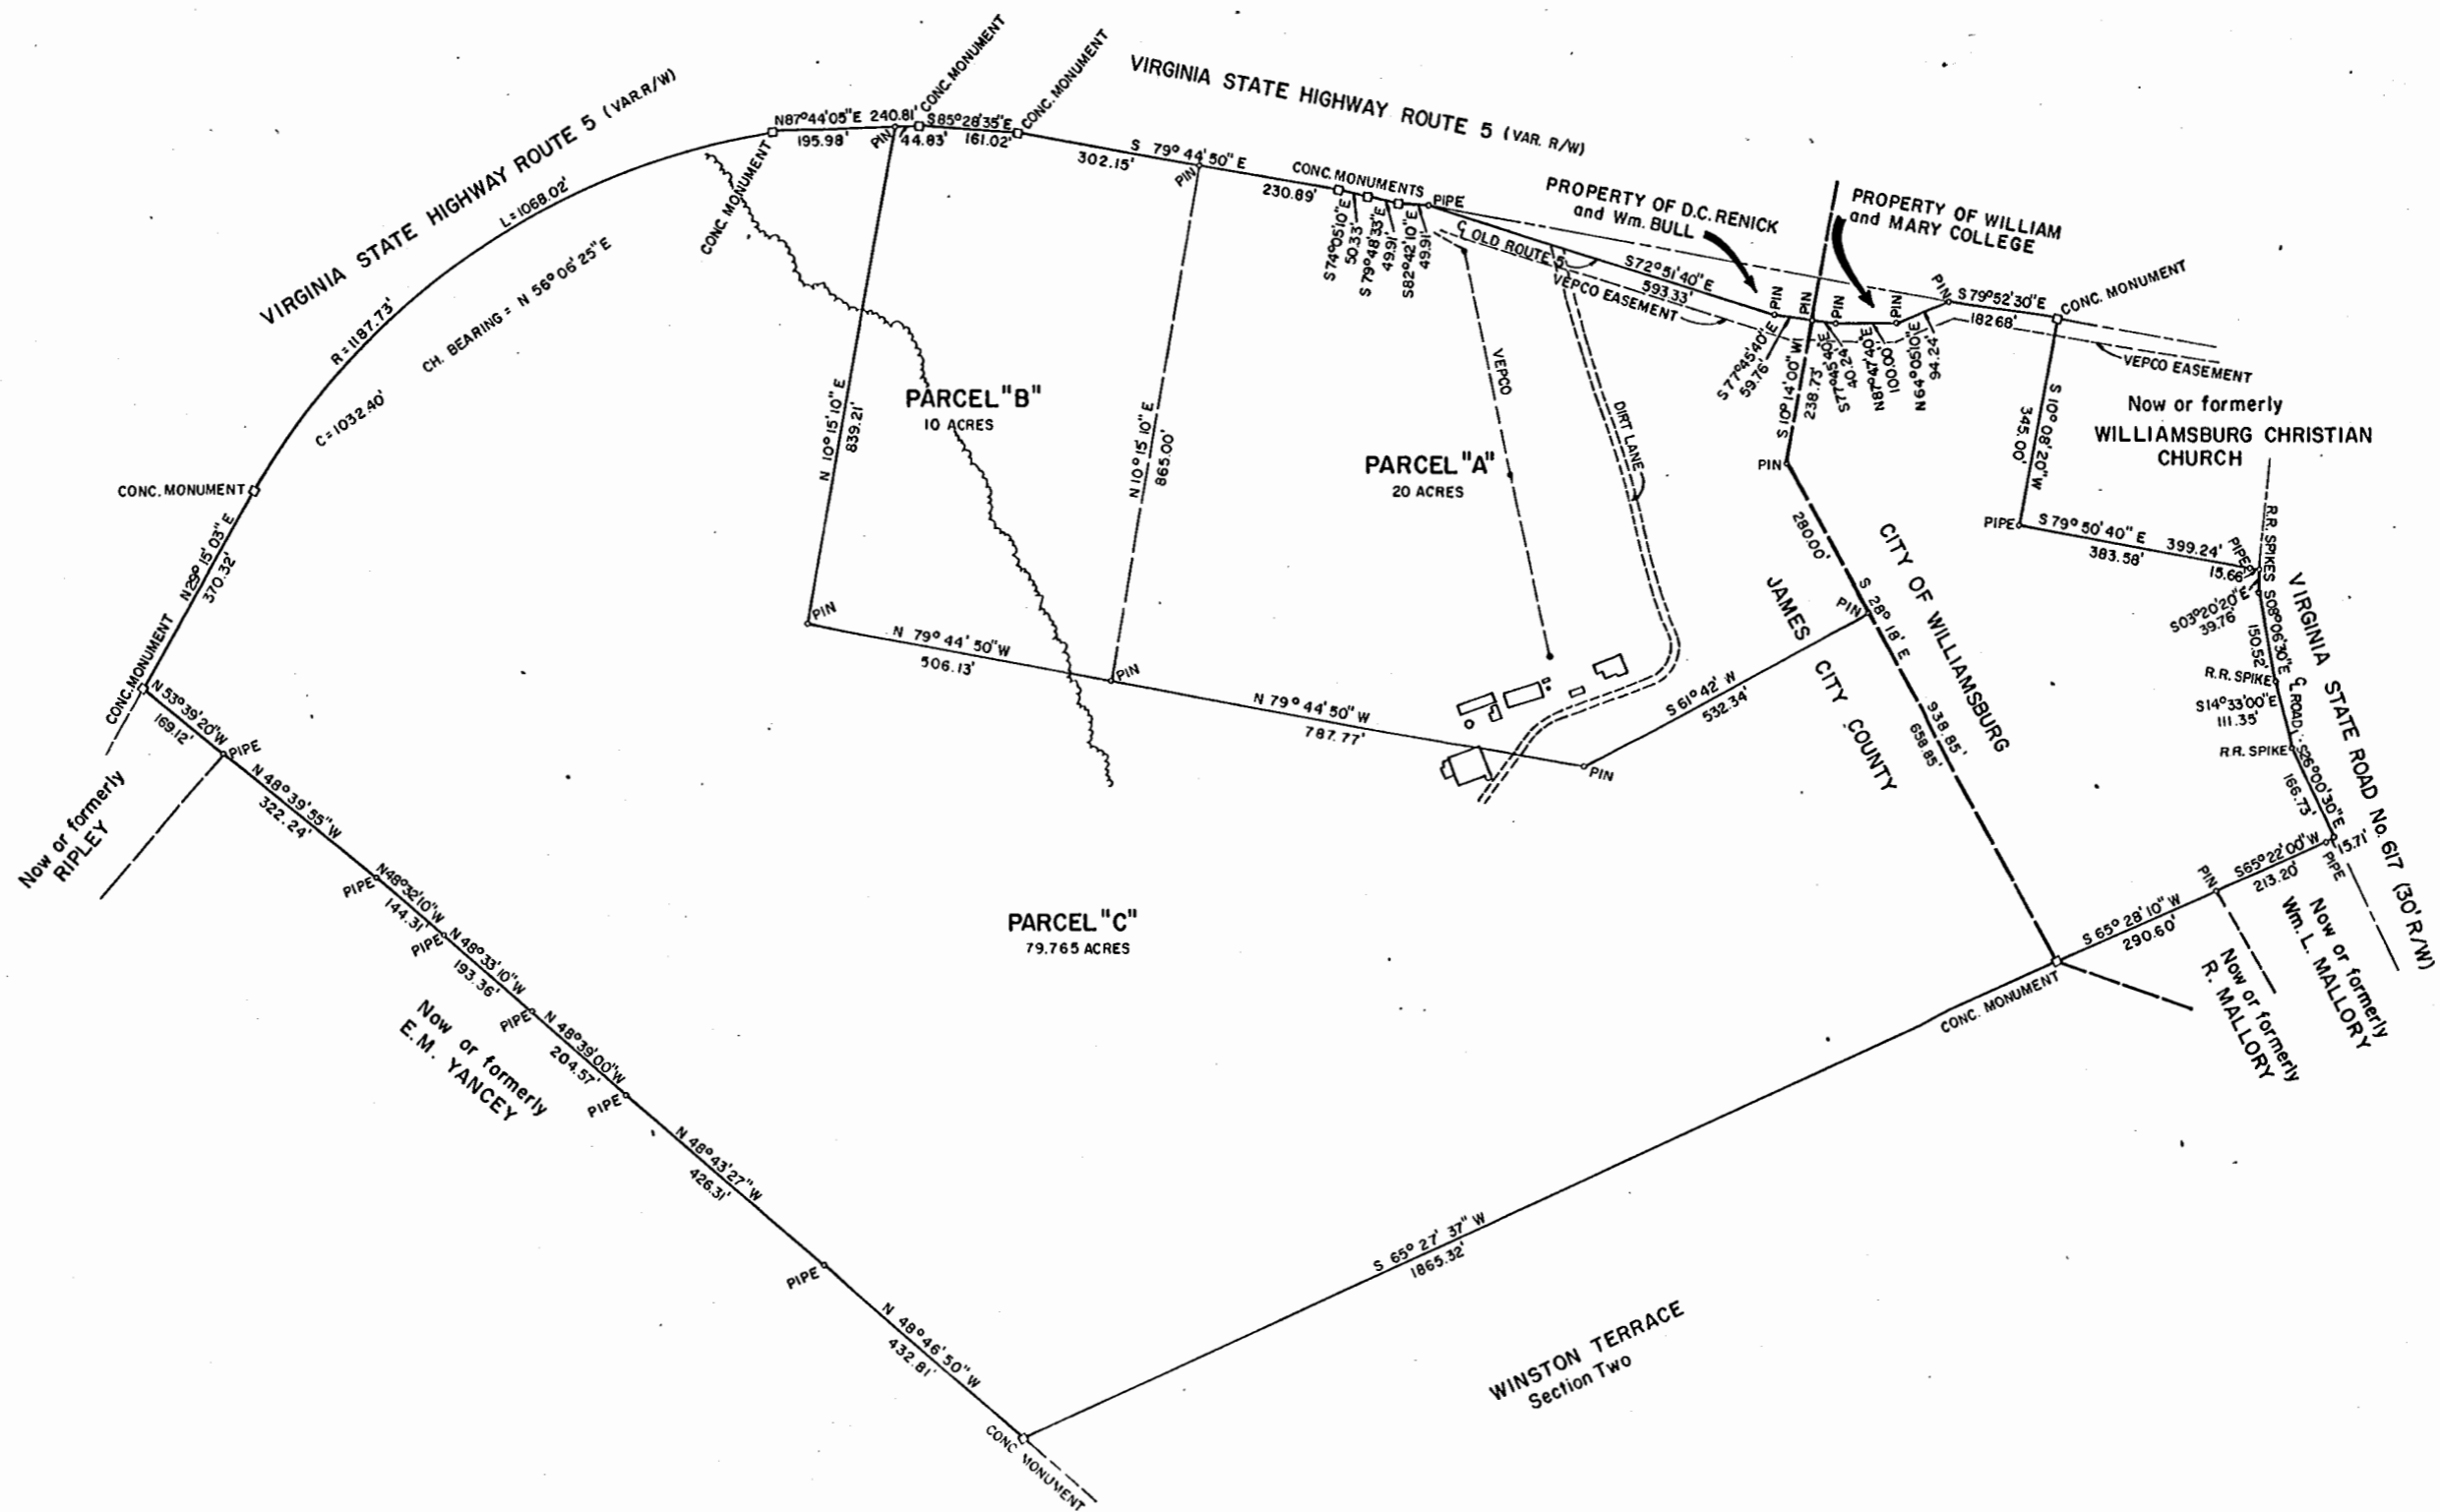

I, ROBERT FALLON, A CERTIFIED LAND SURVEYOR, DO HEREBY CERTIFY THAT THIS PLAT WAS MADE BY ME, THE UNDERSIGNED, AT THE DIRECTION OF THE OWNERS AND THAT THE PROPERTY AS SHOWN IS ENTIRELY WITHIN THE BOUNDARIES OF LAND COVERED BY DEED DULY RECORDED IN THE CLERKS OFFICE OF THE CIRCUIT COURT OF THE CITY OF WILLIAMSBURG, VIRGINIA IN WILL BOOK 9, AT PAGE 531.

SIGNED: Robert Fallon
ROBERT FALLON, C.L.S. No. 1032

NOTE: THIS PLAT OF PROPERTY IS NOT INTENDED TO SHOW ANY PHYSICAL IMPROVEMENTS, UTILITIES and/or DRAINAGE EASEMENTS THAT MAY EFFECT THE PROPERTY, EXCEPT THOSE SHOWN HEREON.

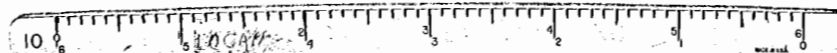

REVISED TO SHOW BLDGS, TREE LINE, POWER POLES and DIRT LANE 12/10/69

Talbot & Associates
CONSULTING ENGINEERS
VIRGINIA BEACH, VIRGINIA

PLAT OF PROPERTY OF
RICHARD A. WARE
and
DONALD B. WARE

JAMES CITY COUNTY		VIRGINIA	
Date	Scale	Proj. No.	Drawn By
12-3-69	1"=200'	2029-2	es.e.
Drawn By	Checked By	Drawn By	Checked By