



DB 135 See Page 438  
Recorded 3/1/72

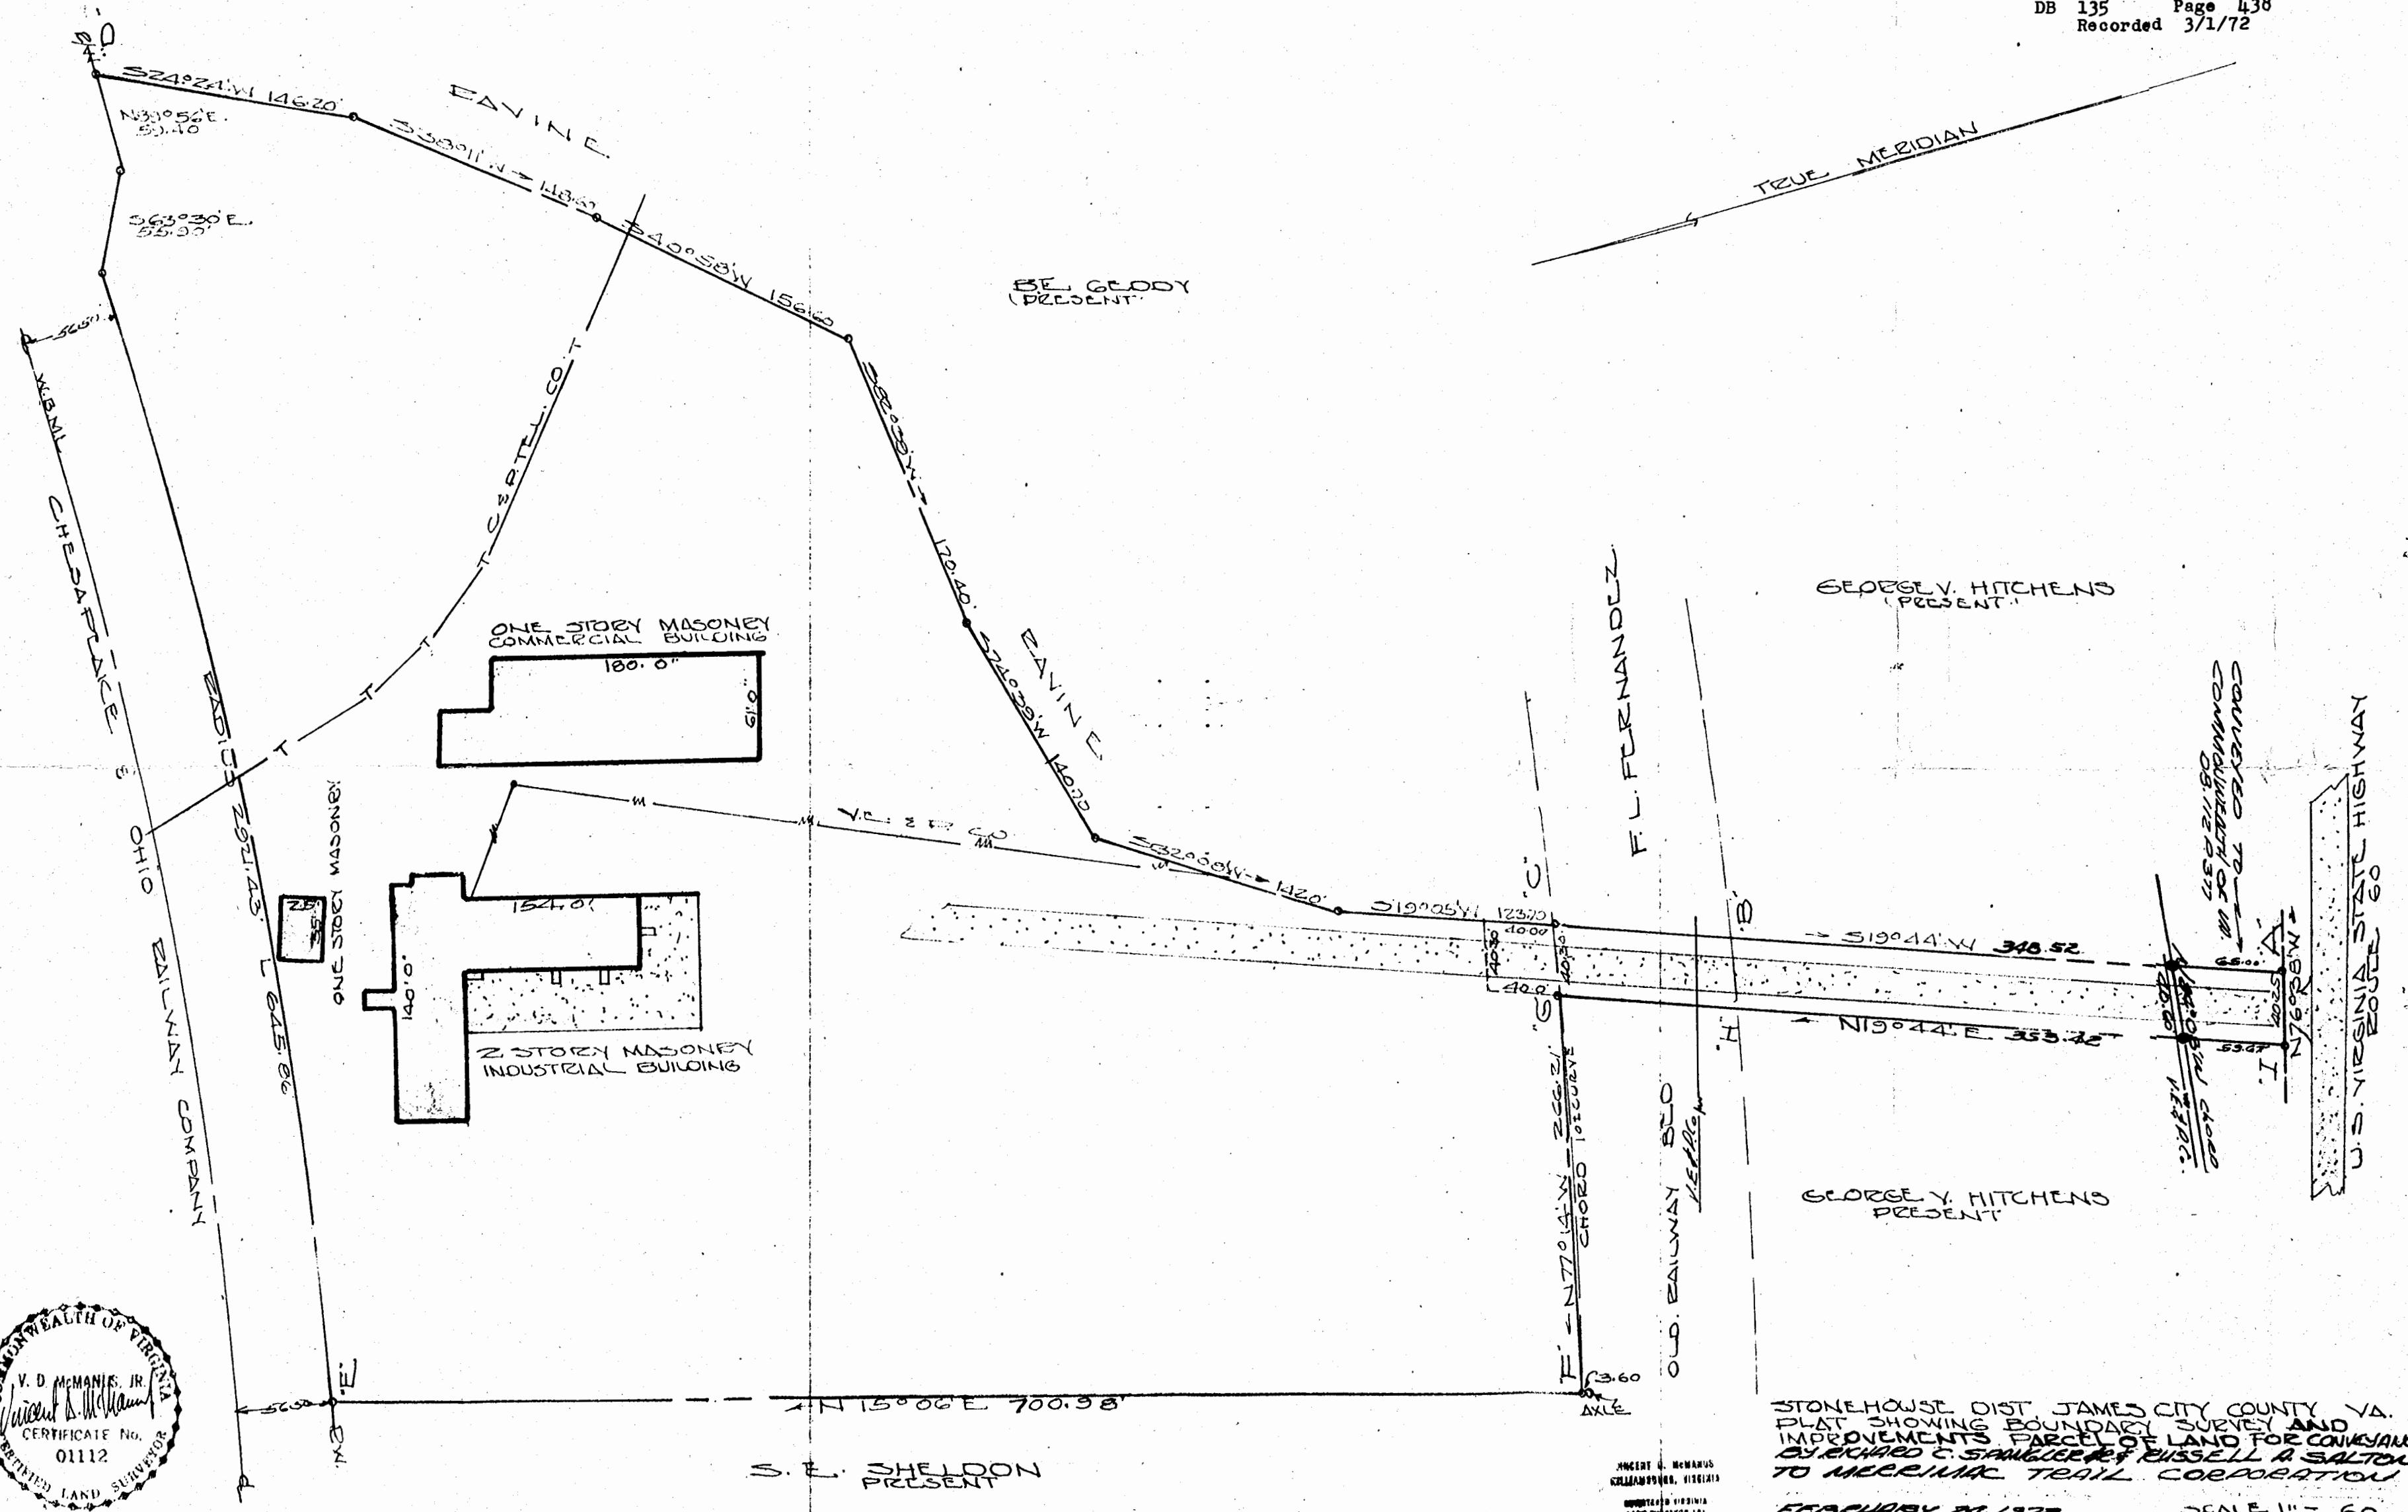

VINCENT D. McMANIS JR. & ASSOCIATES  
WILLIAMSBURG, VIRGINIA  
LAND SURVEYING

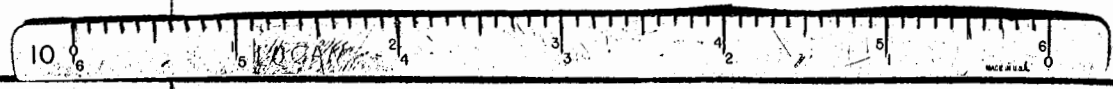

VINCENT D. McMANIS  
WILLIAMSBURG, VIRGINIA  
REGISTERED PROFESSIONAL LAND SURVEYOR  
EXPIRES 12/31/77

STONEHOUSE DIST JAMES CITY COUNTY VA.  
PLAT SHOWING BOUNDARY SURVEY AND  
IMPROVEMENTS. PARCEL OF LAND FOR CONVEYANCE  
BY RICHARD C. STANLIER & RUSSELL A. SALTON  
TO MERRIMAC TRAIL CORPORATION

FEBRUARY 22 1972 SCALE 1" = 60'  
IRON NINE MARKERS SHOWN  
TOTAL 8.93 ACRES  
RECORD RE INFORMATION IS INCOMPLETE ABOVE IS INTERPRETATION