


N 378,000.

E 2,486,000

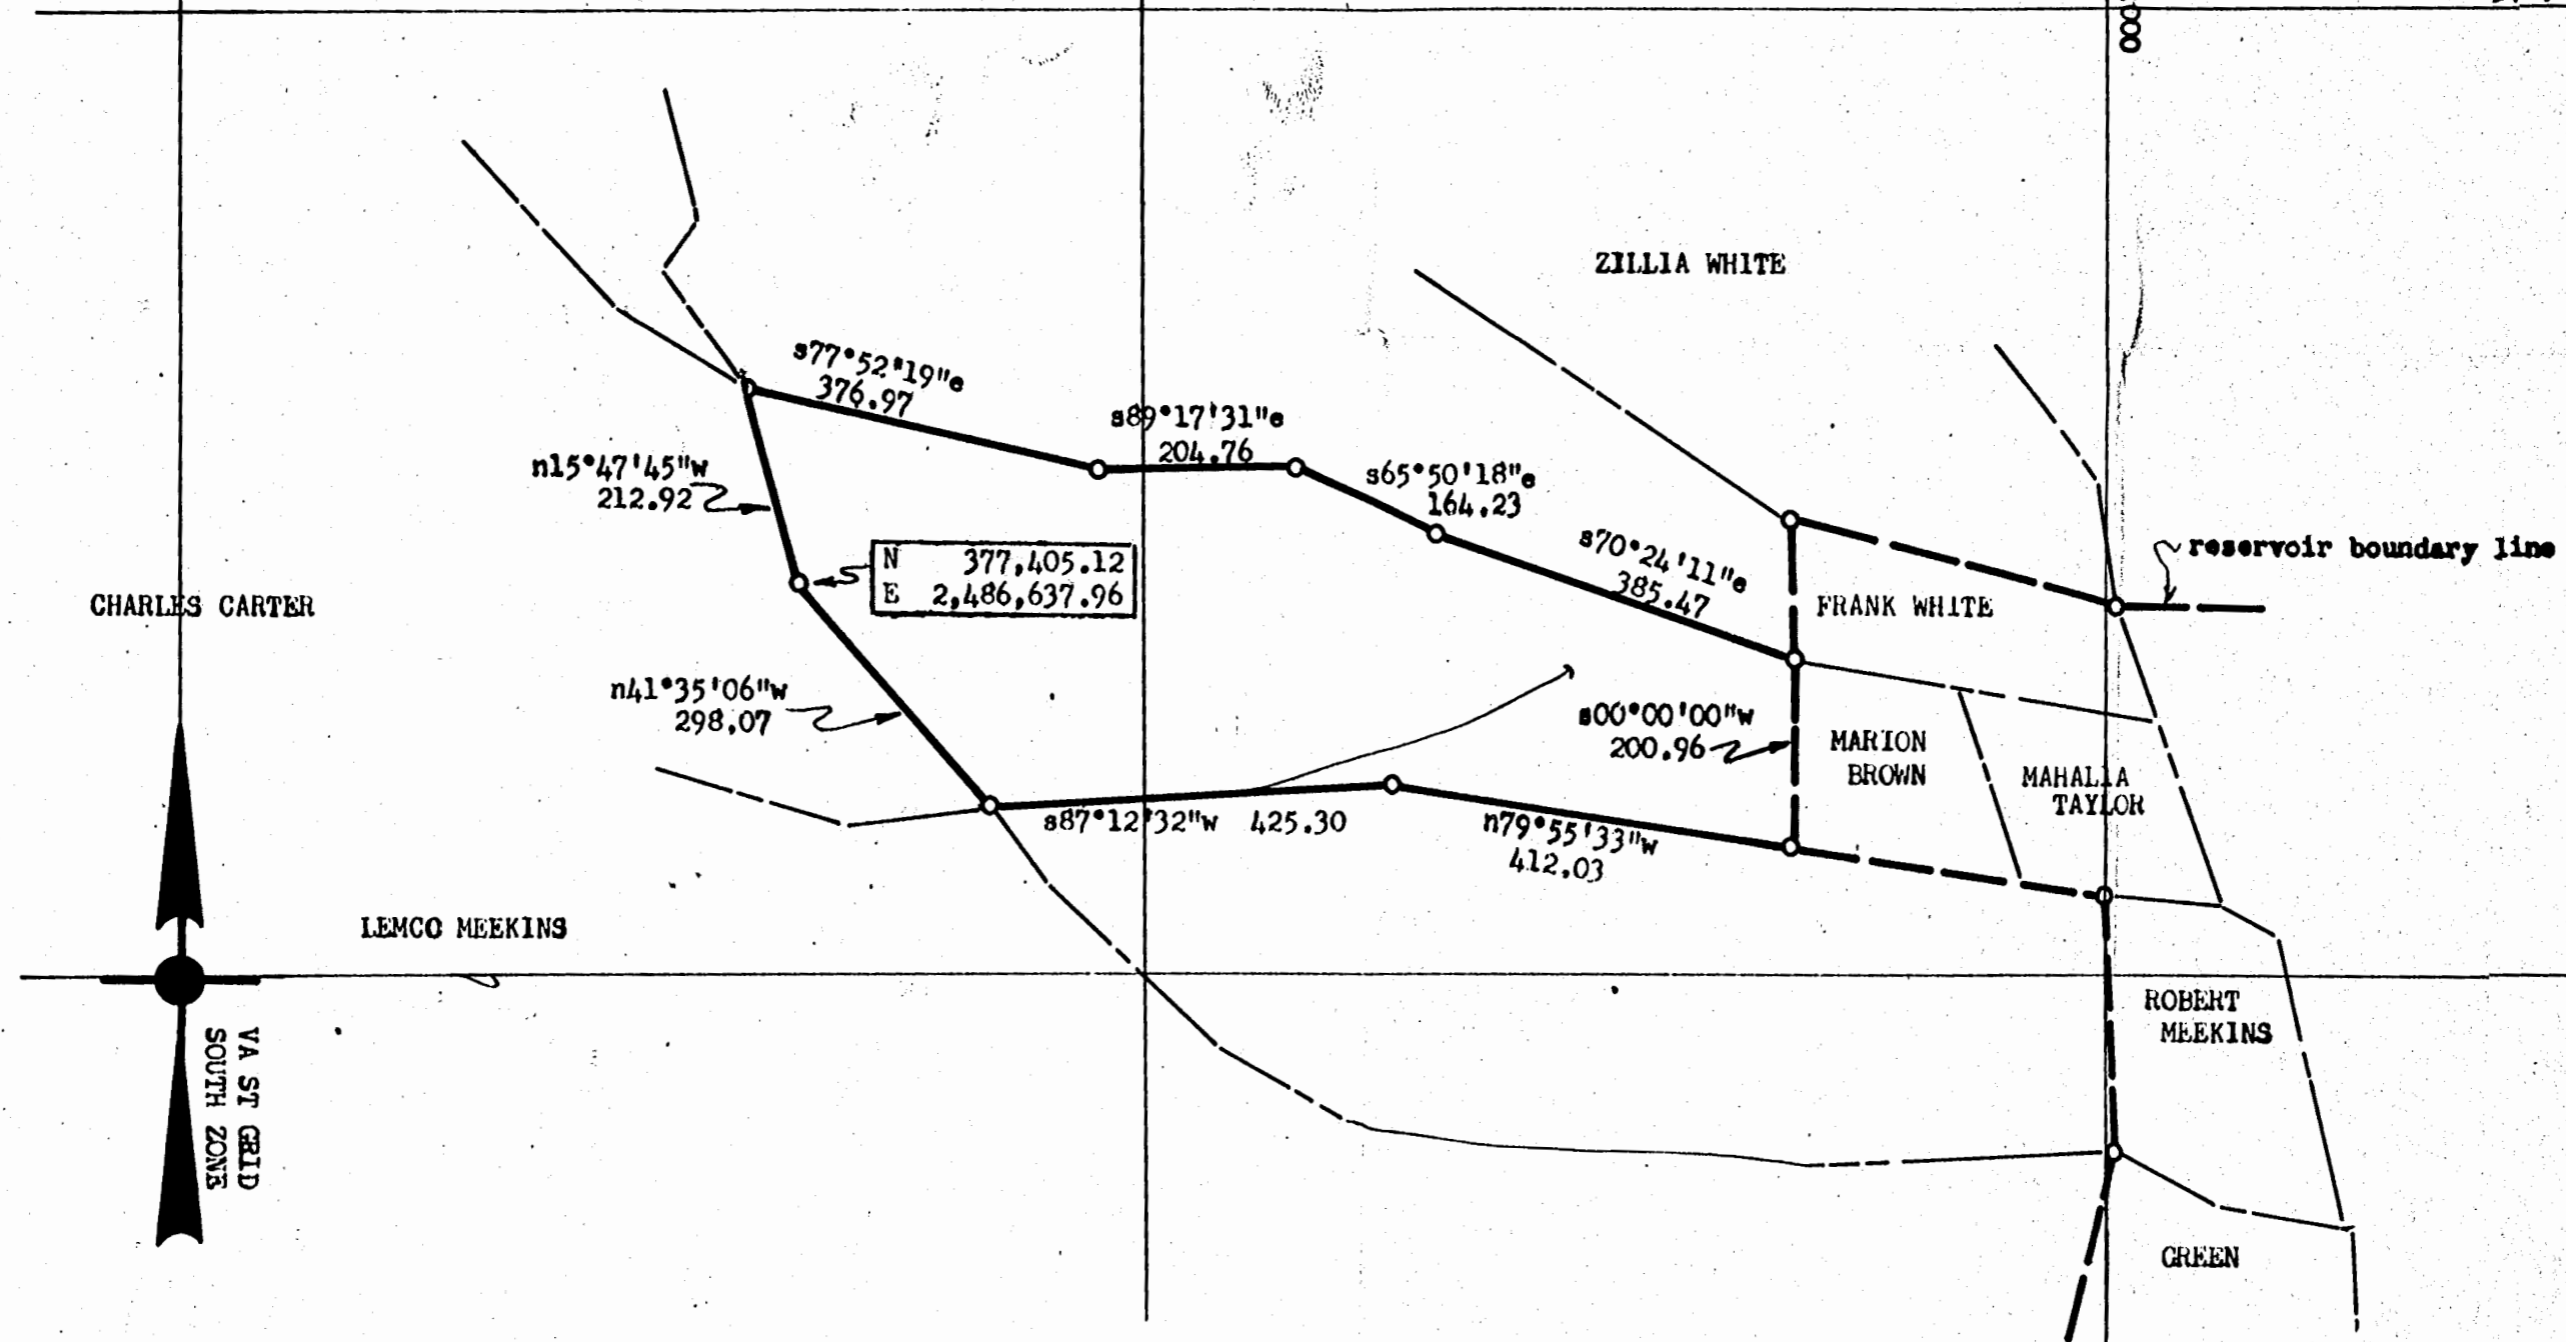

CHARLES CARTER

ZILLIA WHITE

FRANK WHITE

MARION BROWN

MAHALIA TAYLOR

ROBERT MEEKINS


GREEN

reservoir boundary line

VA ST GRID
SOUTH ZONE

LEMCO MEEKINS

NOTE:
 Iron pipes at all reservoir boundary corners
 except as noted.
 Bearings are clockwise.
 Ref.: D.B. #9, p. 364
 J.C.C. Tax Map 14/12

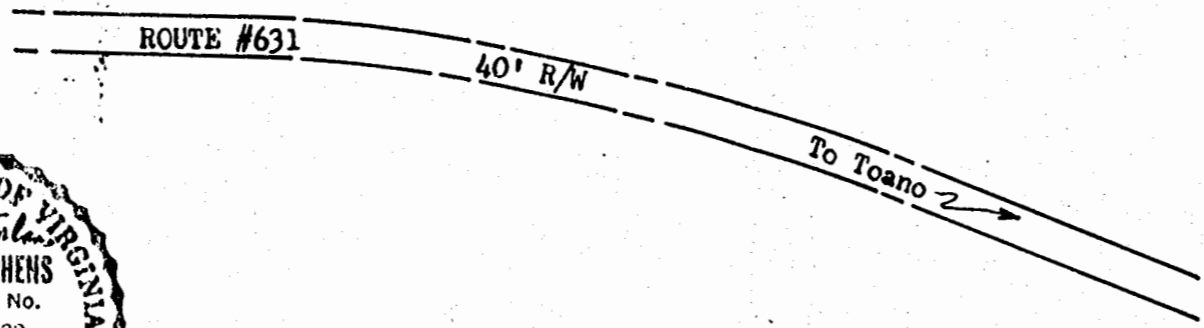

PLAT of that PART of the PROPERTY of:
 MARION BROWN
 To be conveyed to:
 CITY OF NEWPORT NEWS, VIRGINIA
 DEPARTMENT OF PUBLIC UTILITIES
 LITTLE CREEK WATER PROJECT
 POWHATAN DISTRICT, JAMES CITY COUNTY, VIRGINIA
 Scale: 1" = 200' Date: January, 1971
 Dwg. # _____ Parcel # 70

PLAT BOOK 30 PAGE 5
Recorded 7/19/72

DB 138 Page 59

Area: 6.880 Acres