

Recorded 8/21/72
See
DB 138, P. 583

CITY OF NEWS
NEWPORT NEWS
2" WATER
TRANSMISSION
DB 78,
P. 460

Stephanie Stephen




This subdivision is approved by the undersigned in accordance with existing subdivision regulations and may be committed to record.

Signed: *Stanford Shaddy*
Date: *8/10/75*

VARIANCE GRANTED TO SECTION 4-10 & 4-5-1-C

PLAT OF
DIVISION OF
PROPERTY OF
HENRIETTA TRINE BARLOW
BERKELEY DISTRICT,
JAMES CITY COUNTY VIRGINIA
Scale 1" = 50'
June 1969

NOTES: Iron Pipes at all Corners
Bearings are clockwise
Ref: D.S #35, P.503 Parcel #1
#45, P.511 Parcel #2
#96, P.27 Parcel #3
#85, P.386 Plat

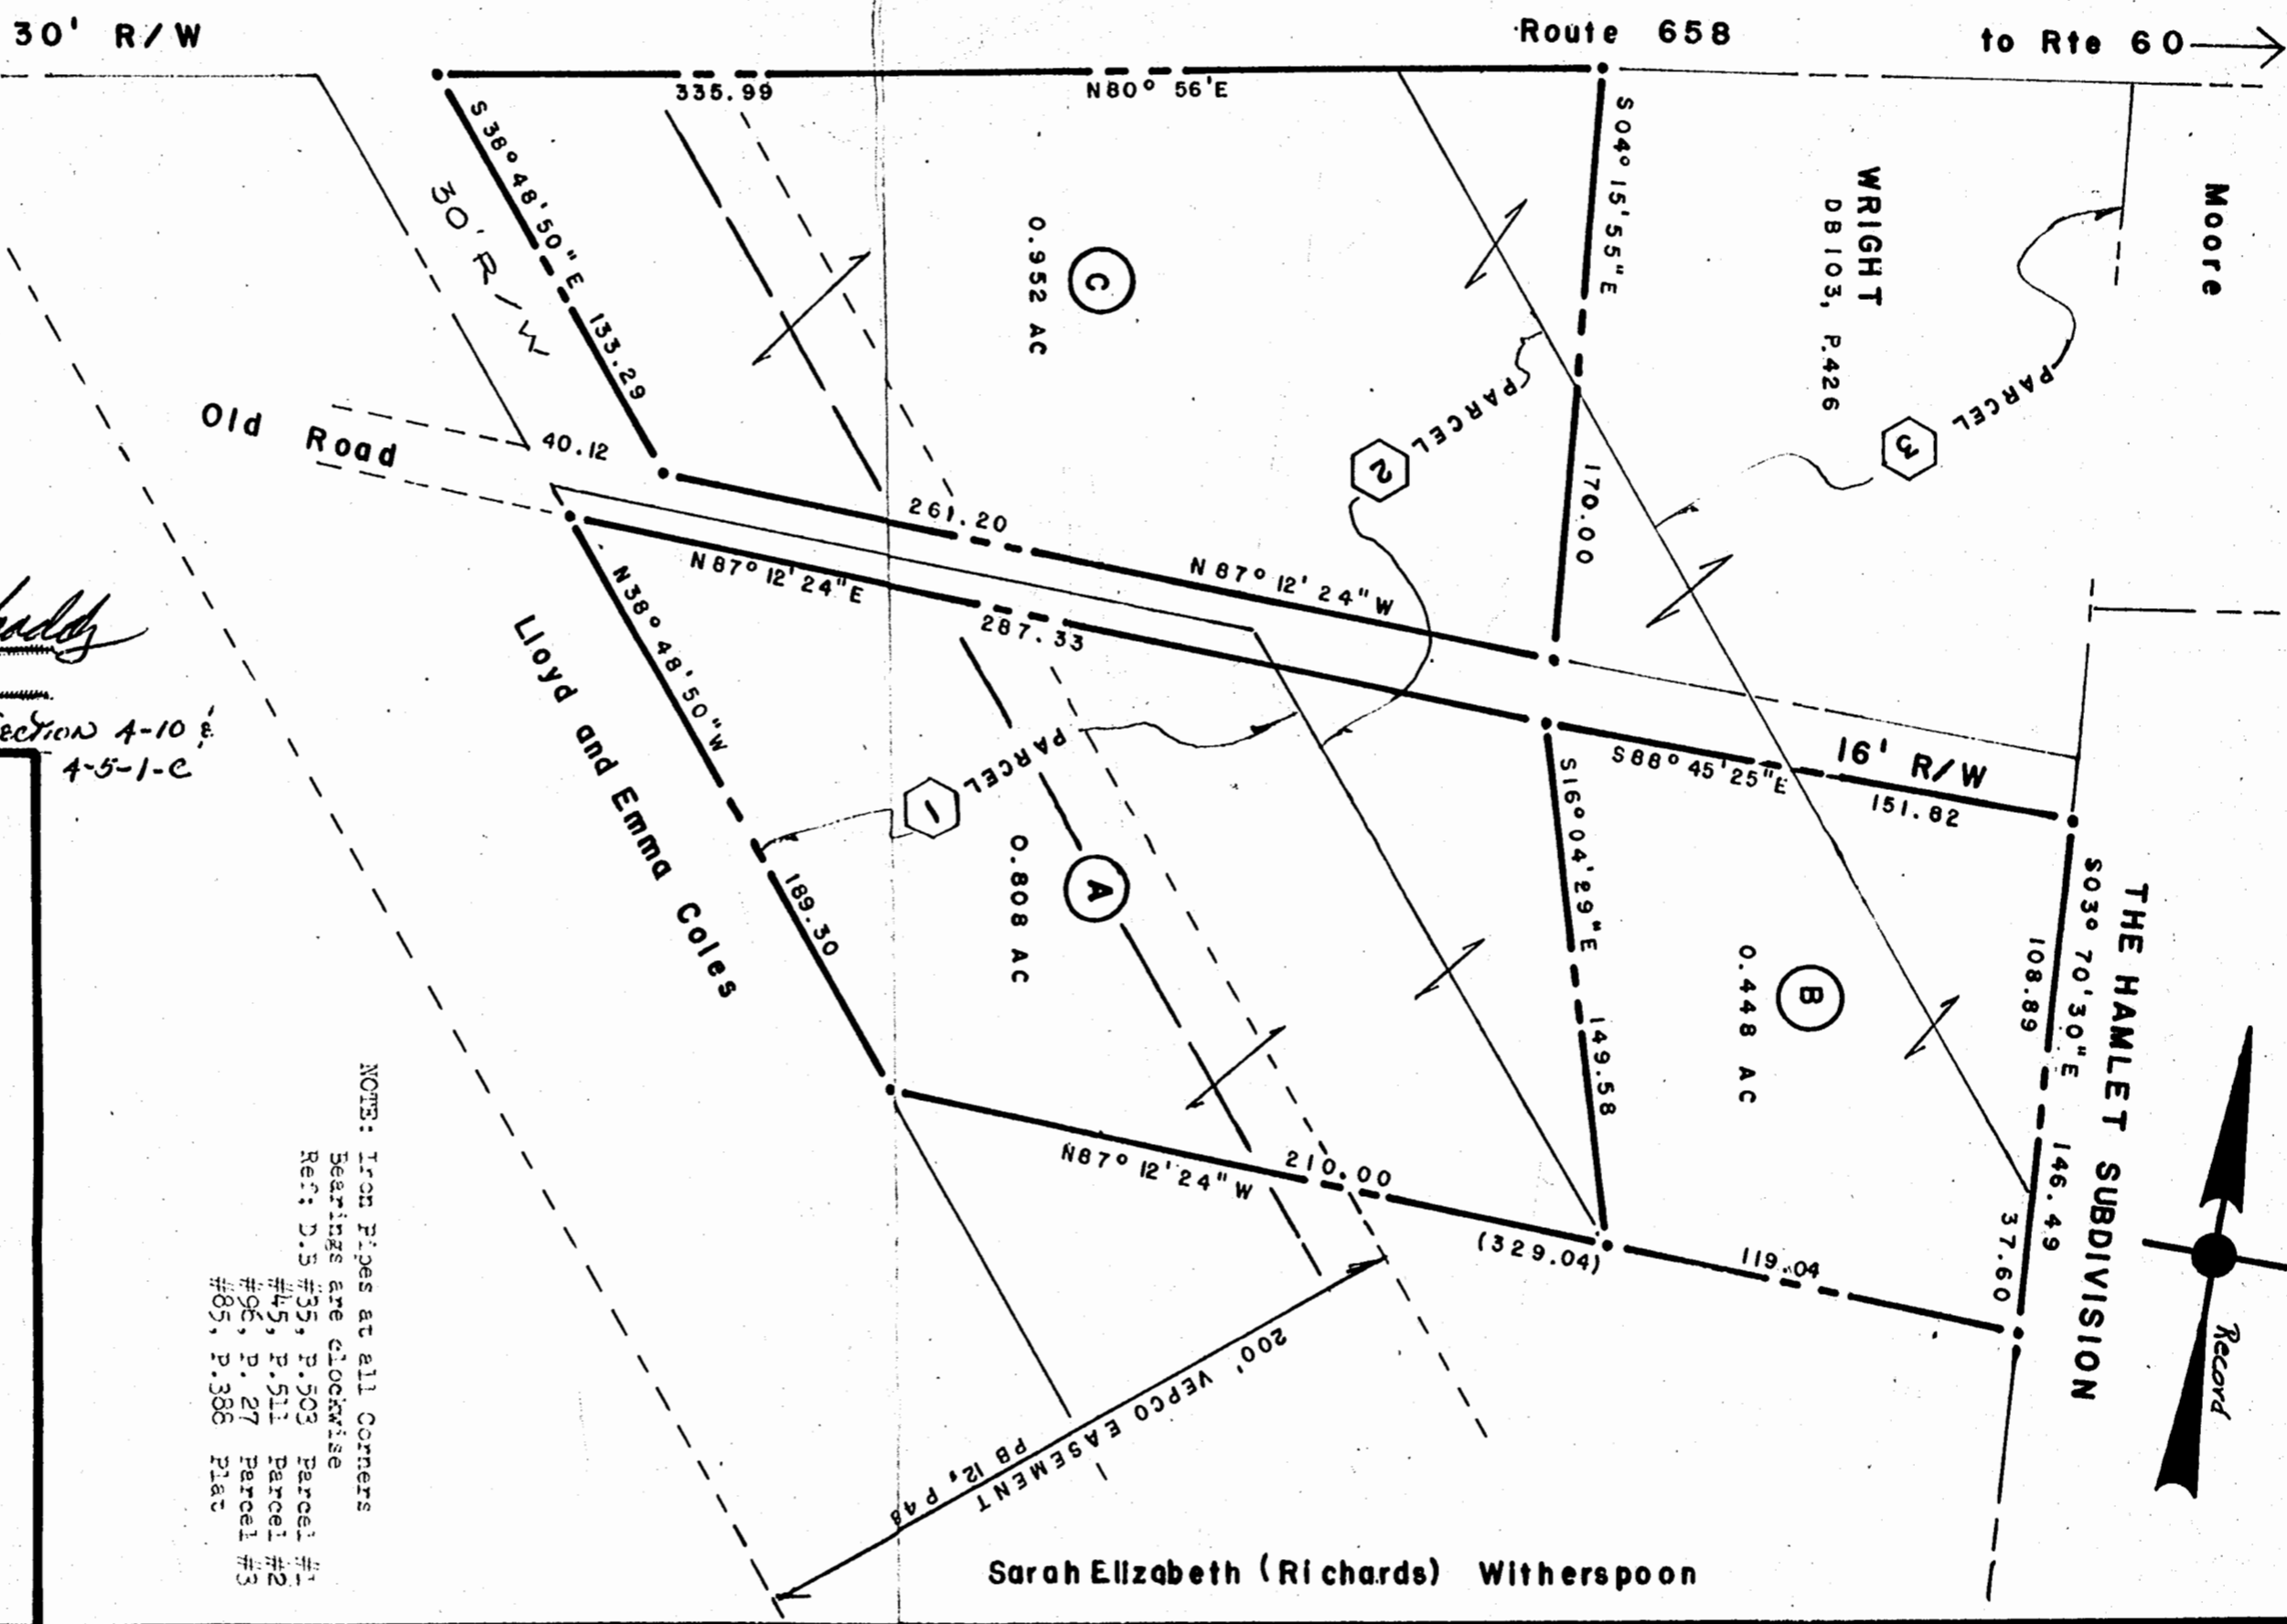

Sarah Elizabeth (Richards) Witherspoon

