


For Ordinance # 140 Va State hitherto  
 See DB 204 Page 45  
 Recorded June 20, 1980

Recorded 1/26/73  
 See  
 DB 142 Pages 61,  
 63, 64, 65,  
 68, 72, 76,  
 80 & 84

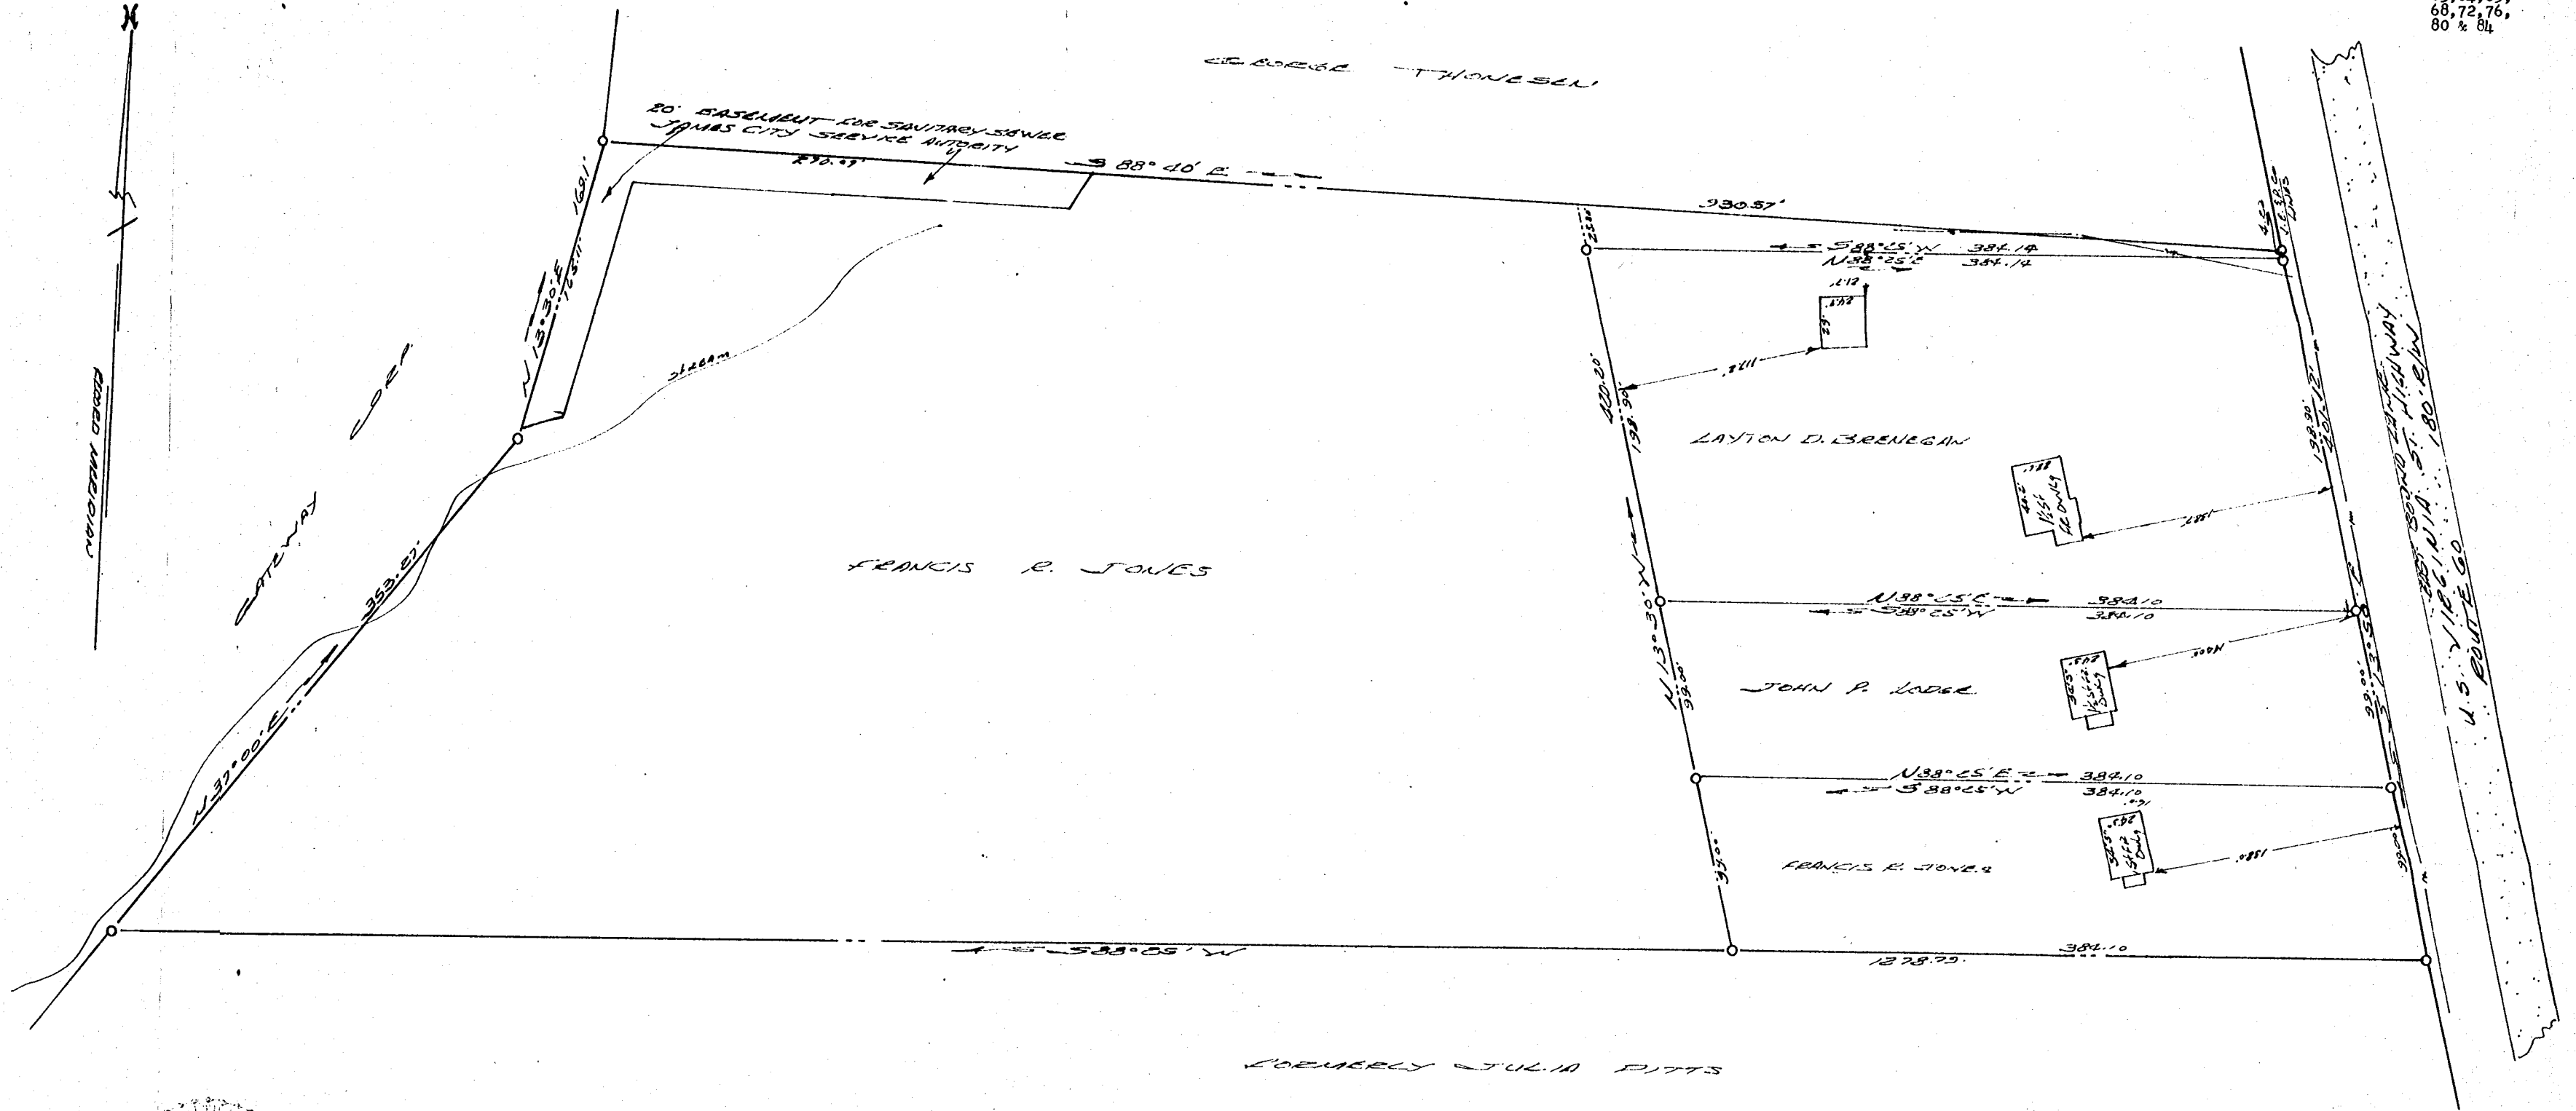

VINCENT O. NISCHANUS JR. & ASSOC.  
 WILLIAMSBURG, VIRGINIA  
 LAND SURVEYING

O DENOTES IRON PINS

PLAT SHOWING BOUNDARY SURVEYS OF PARCELS  
 OF LAND STANDING IN THE NAME OF  
 FRANCIS R. JONES, JOHN P. LODGE & LAYTON D. BRENNAN  
 BERKELEY DIST. JAMES CITY CO.  
 VIRGINIA  
 5 JANUARY 1973  
 SCALE 1"=50'  
 TOTAL AREA - 10.31 AC

