


CURVE DATA
 Δ = 1°15'12"
 R = 540.27
 Ch = 11.82'
 Ch. Br. = S28°14'49"E

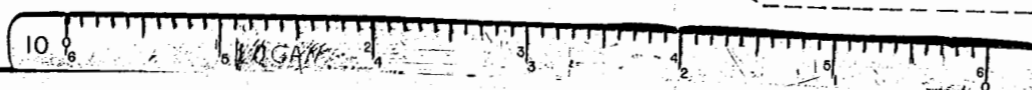

DEWARD M. MARTIN & ASSOCIATES, INC. ENGINEERS, PLANNERS & SURVEYORS P.O. BOX 523, TOANO, VIRGINIA 23168		
MEADOWFIELD TRACT SECTION III A BOUNDARY SURVEY OWNED BY: ROBERT S. HORNSBY POWHATAN MAGISTERIAL DISTRICT		
JAMES CITY COUNTY, VIRGINIA		
DES: W.E.R.	JOB NO: 6951-13	SHEET NO. 1
DRWN: J.W.H.	DATE: NOV. 16, 1972	
APP: D.M.M.	SCALE: 1"=100'	OF 1 SHEETS