

# EEP inc.

DRAWN by Dac  
Date 12 December, 1973  
CHECKED by


DATE	REVISIONS

**E. E. PAINE, INC.**  
Engineering Planning Surveying  
NEWPORT NEWS, VA.  
12284 WARWICK BLVD.  
Suite 2G  
Phone 804-877-4949

JOB TITLE  
**KINGSPPOINT SECTION 7**  
25.7484 ACRES  
JAMESTOWN MAGISTERIAL DISTRICT  
JAMES CITY COUNTY, VIRGINIA

JOB No. 1024  
F.B. PG.  
SCALE 1" = 100'

**SHEET**  
OF

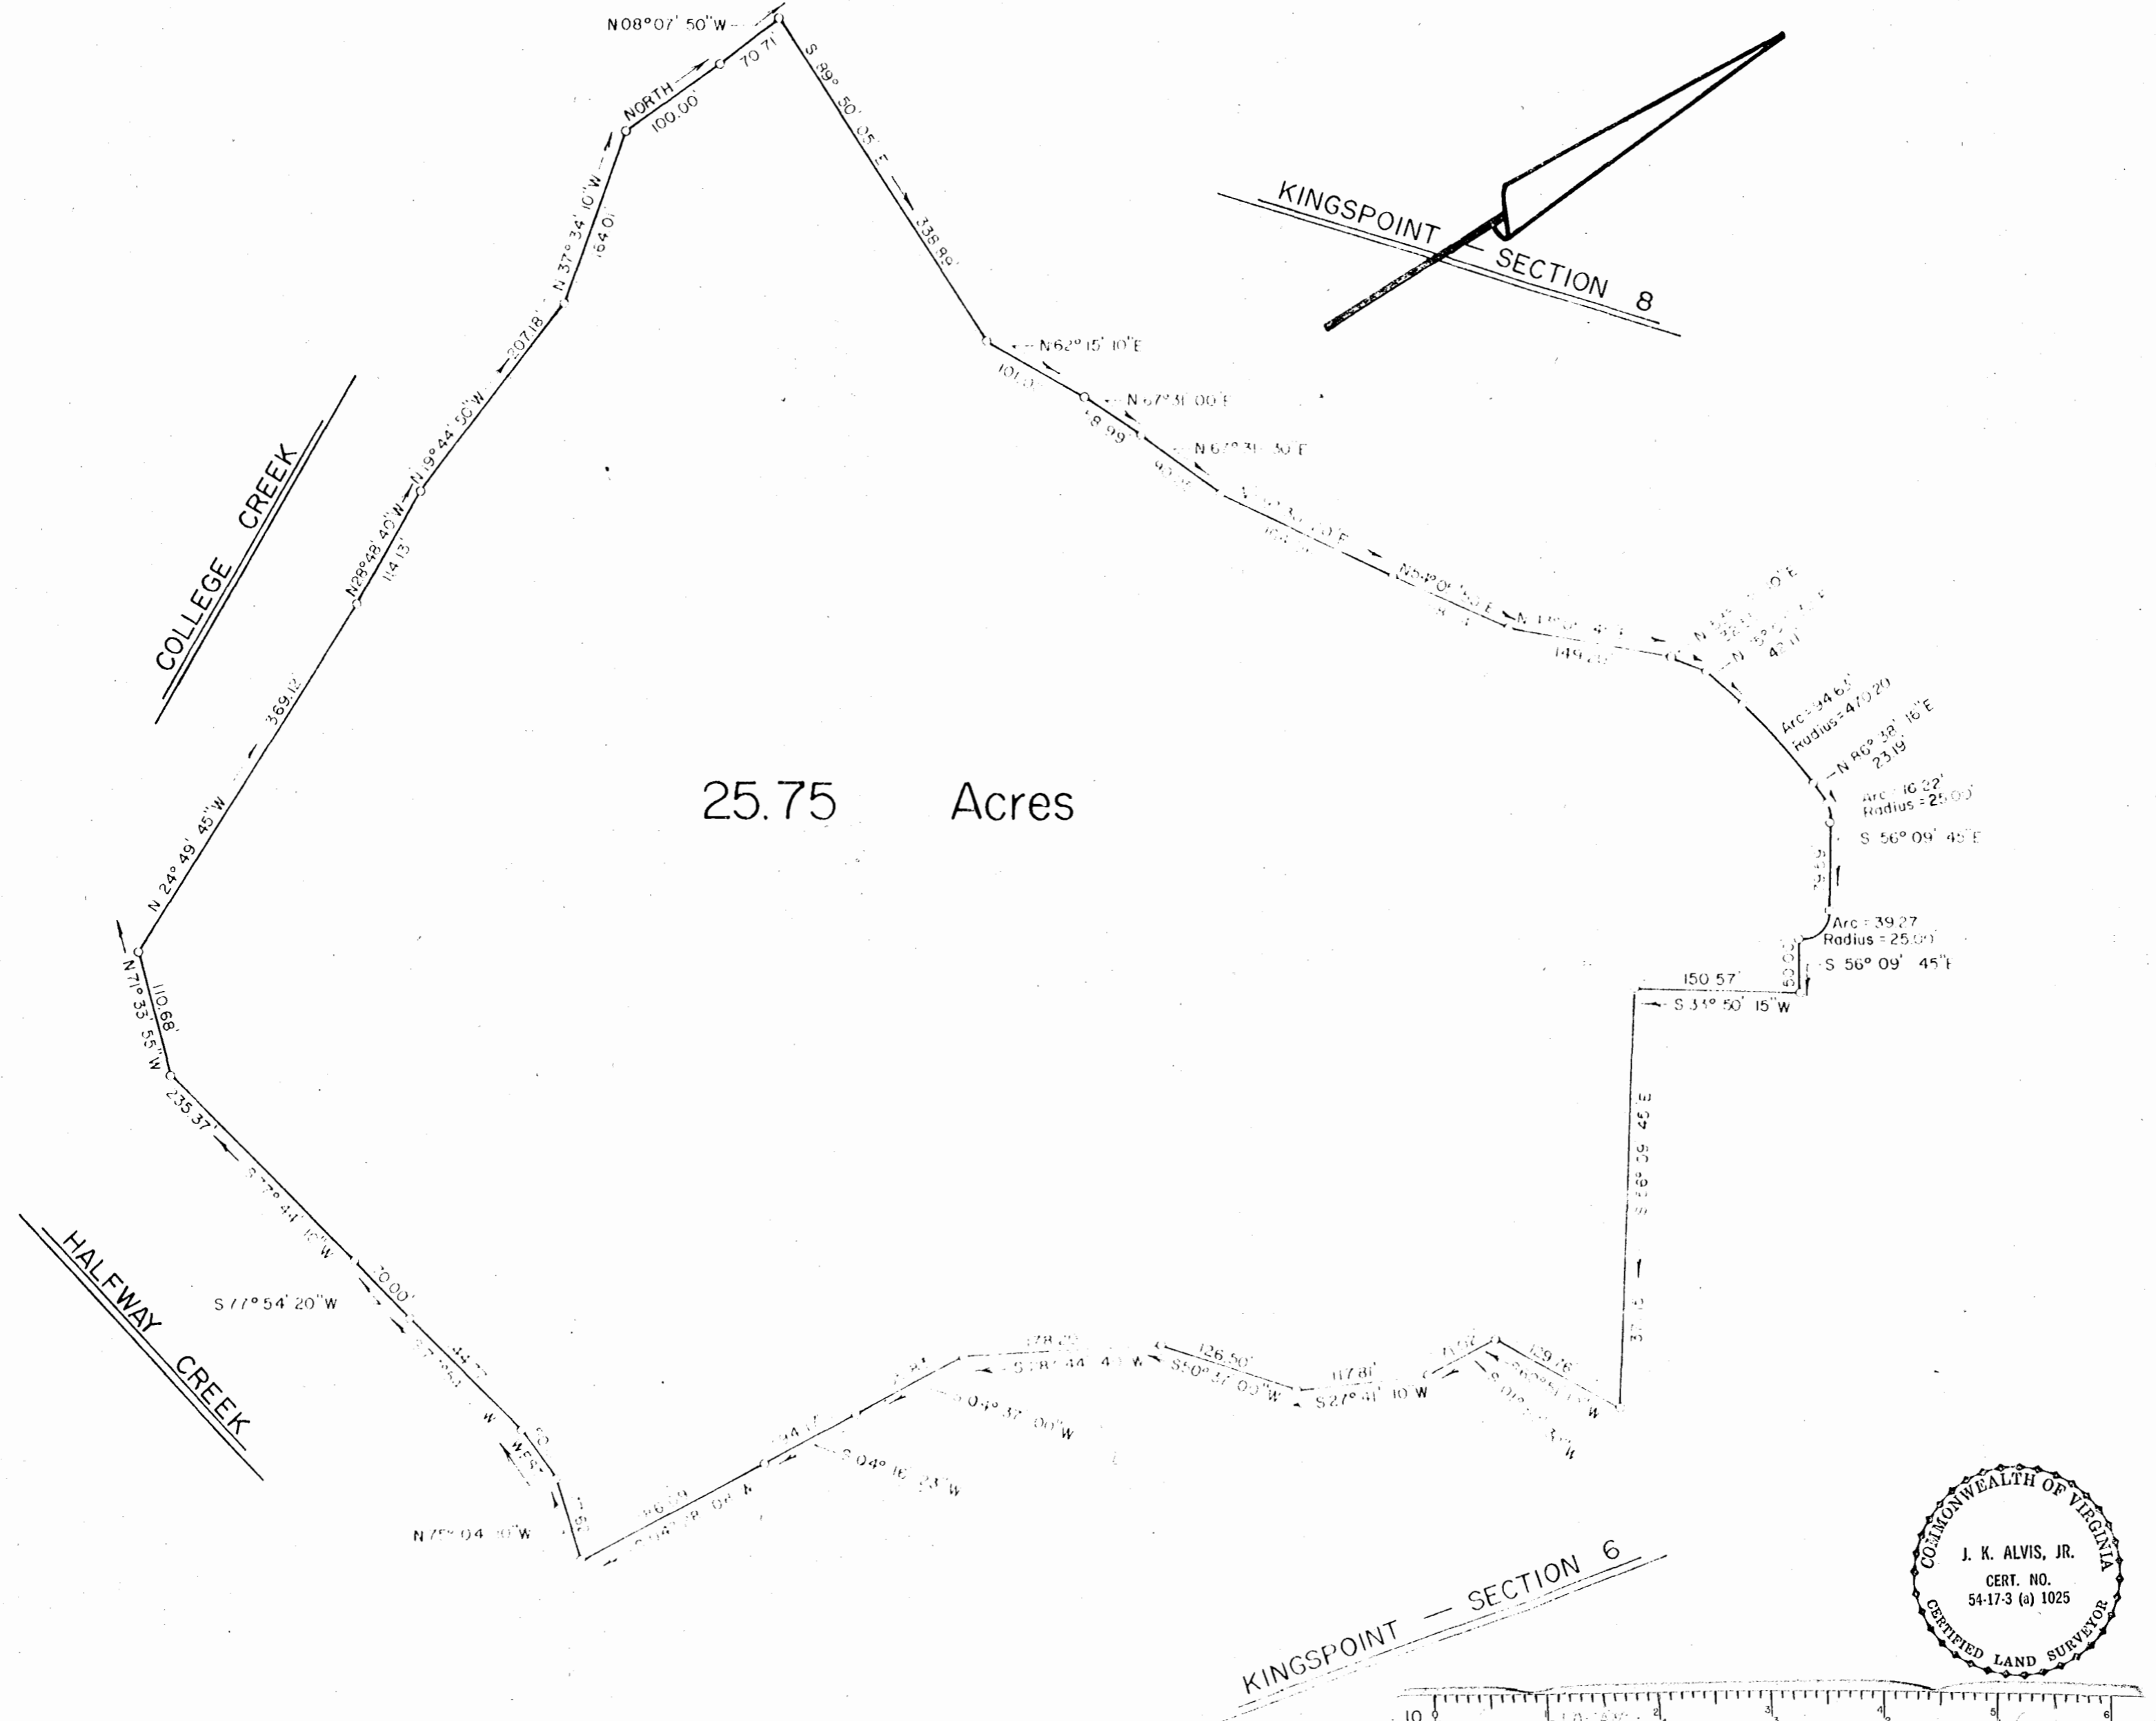

COMMONWEALTH OF VIRGINIA  
 J. K. ALVIS, JR.  
 CERT. NO.  
 54-17-3 (a) 1025  
 CERTIFIED LAND SURVEYOR

