


WILKINSON BROTHERS.

PLAT BOOK 32 PAGE 29  
Recorded 7-11-74  
DB 153 P 761

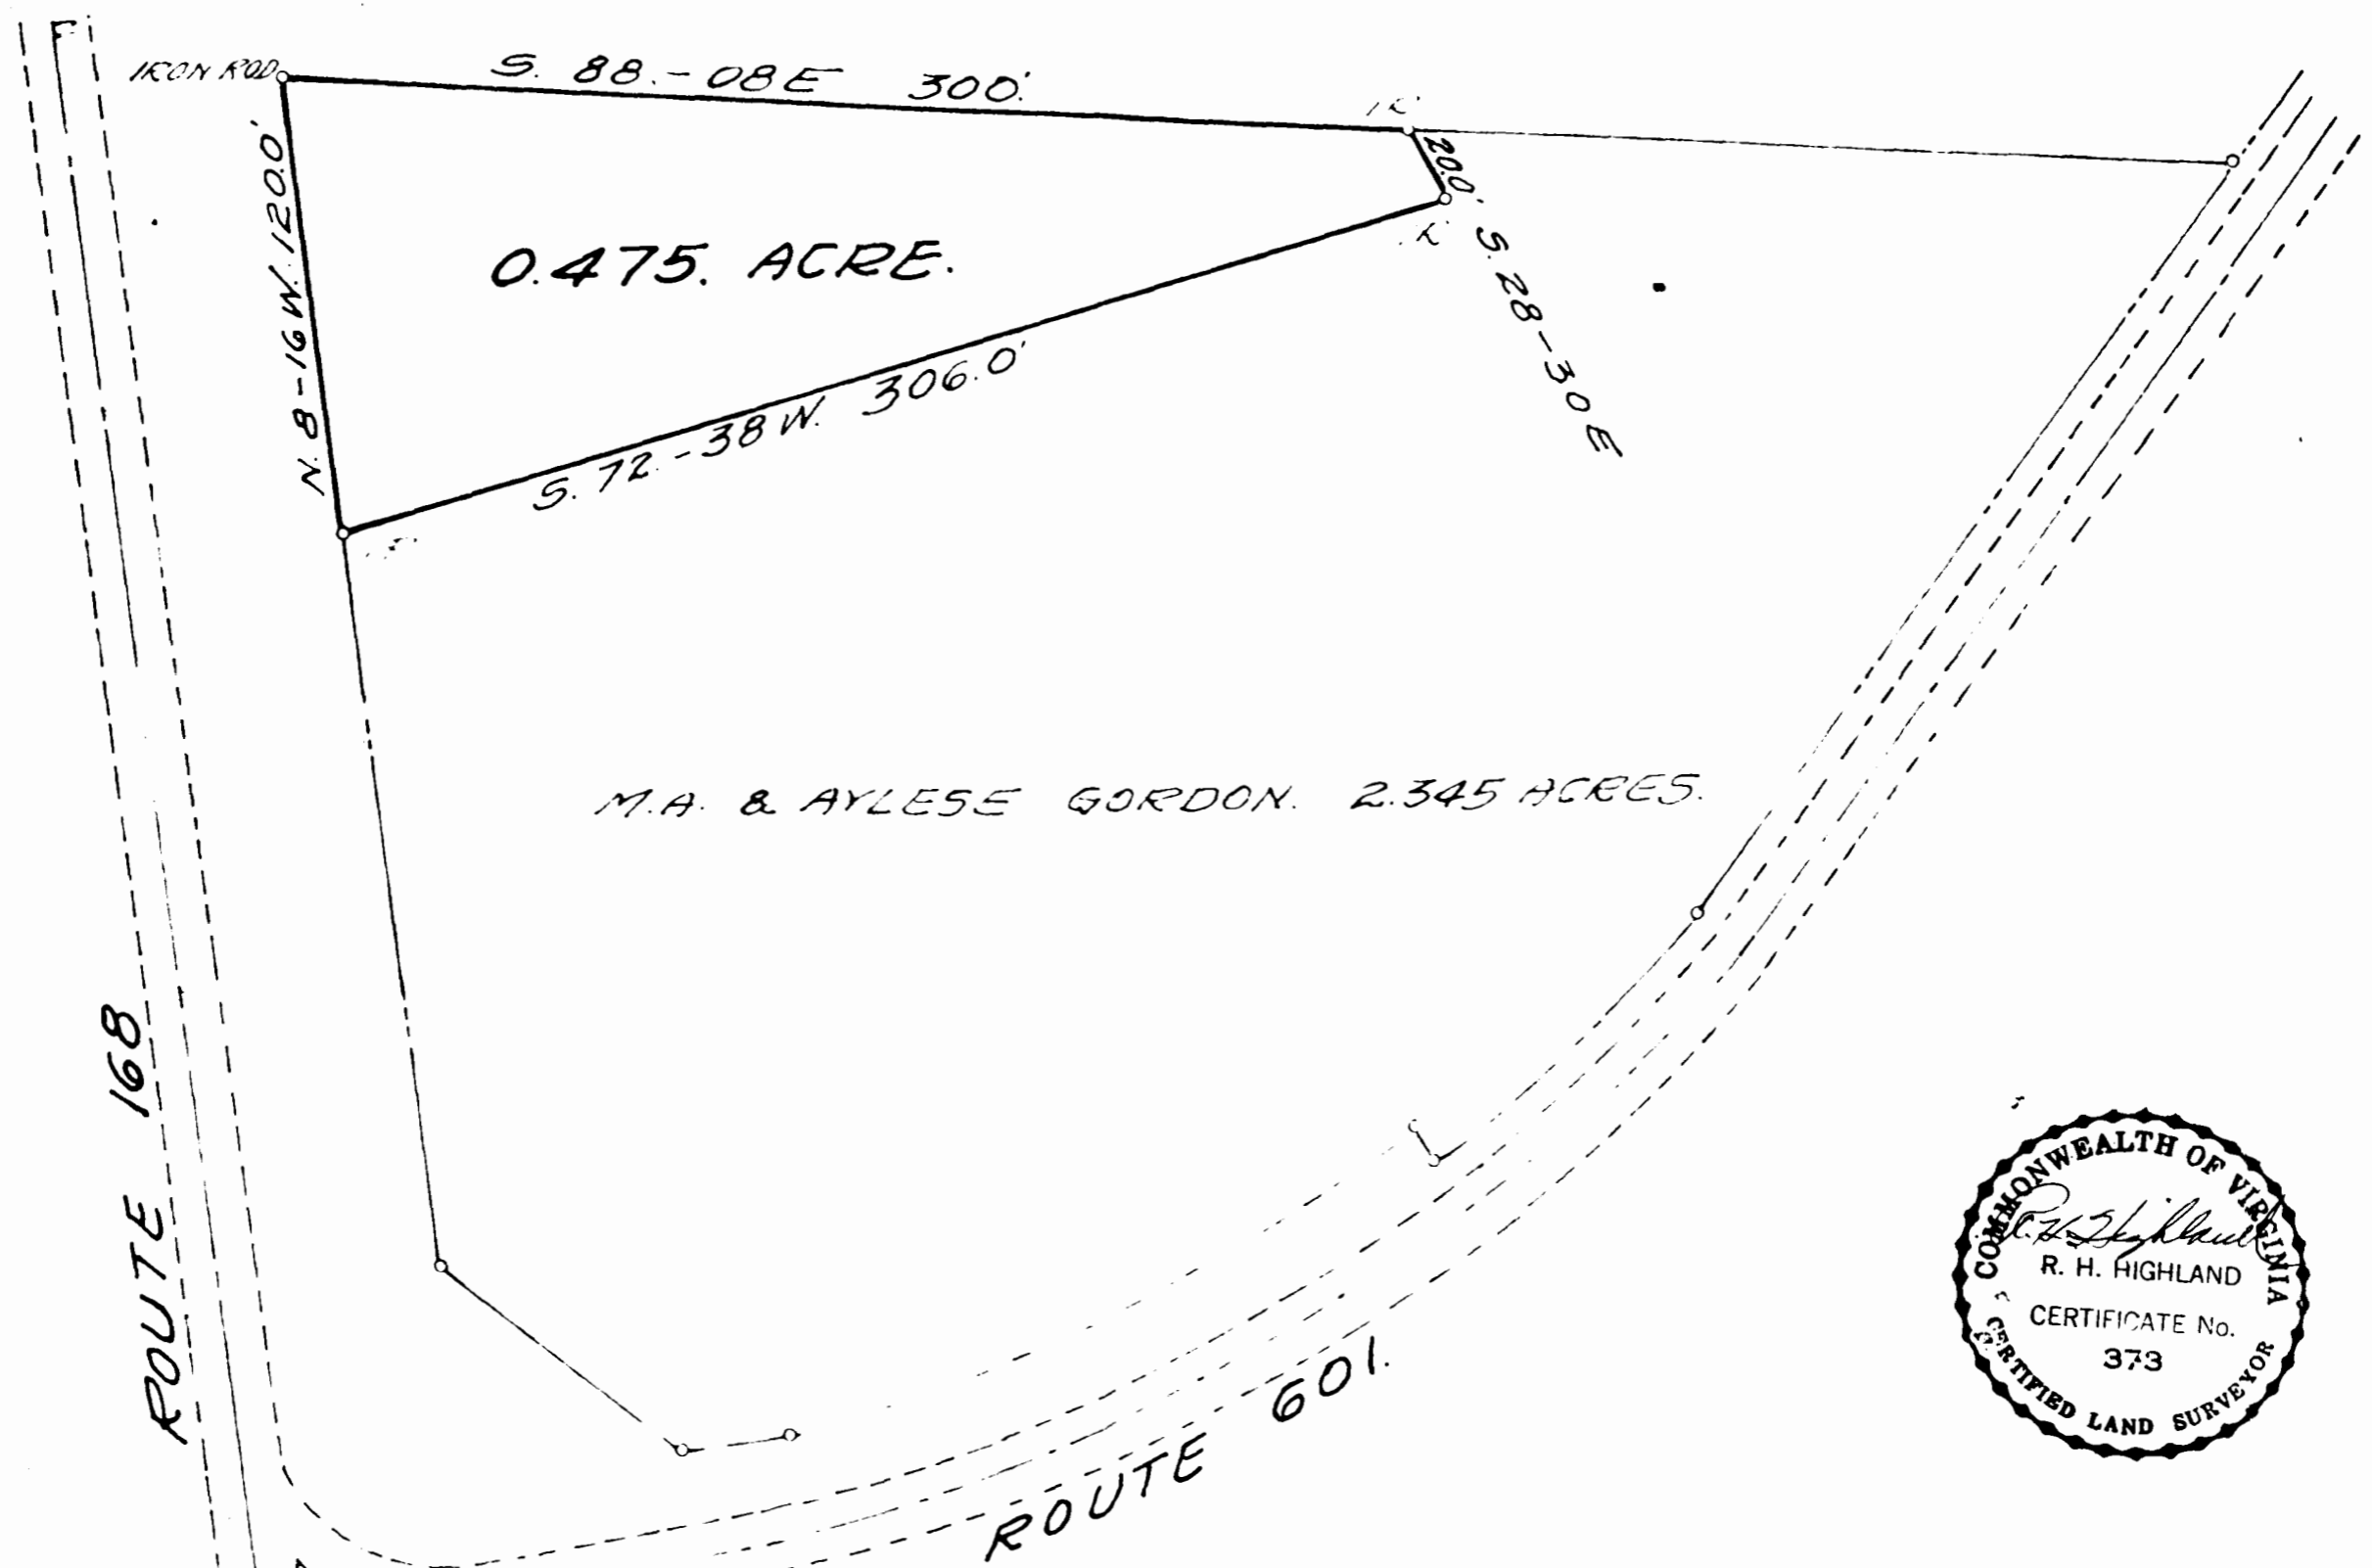

0.475. ACRE.

M.A. & AYLESE GORDON. 2.345 ACRES.

ROUTE 168

ROUTE 601



This subdivision is approved by the undersigned in accordance with existing subdivision regulations and may be committed to record.

Signed: *Craig A. Covey*  
Date: *7/1/74*

PLAT OF SURVEY FOR TRANSFER  
MA. & AYLESE GORDON TO JAMES  
MARRIAN GALLOWAY AND VICKIE  
LORETTA WOOTEN GALLOWAY. 0.475 ACRES.  
STONEHOUSE DISTRICT,  
JAMES CITY CO., VIRGINIA.  
SCALE 1" = 50' APRIL 9, 1974.